
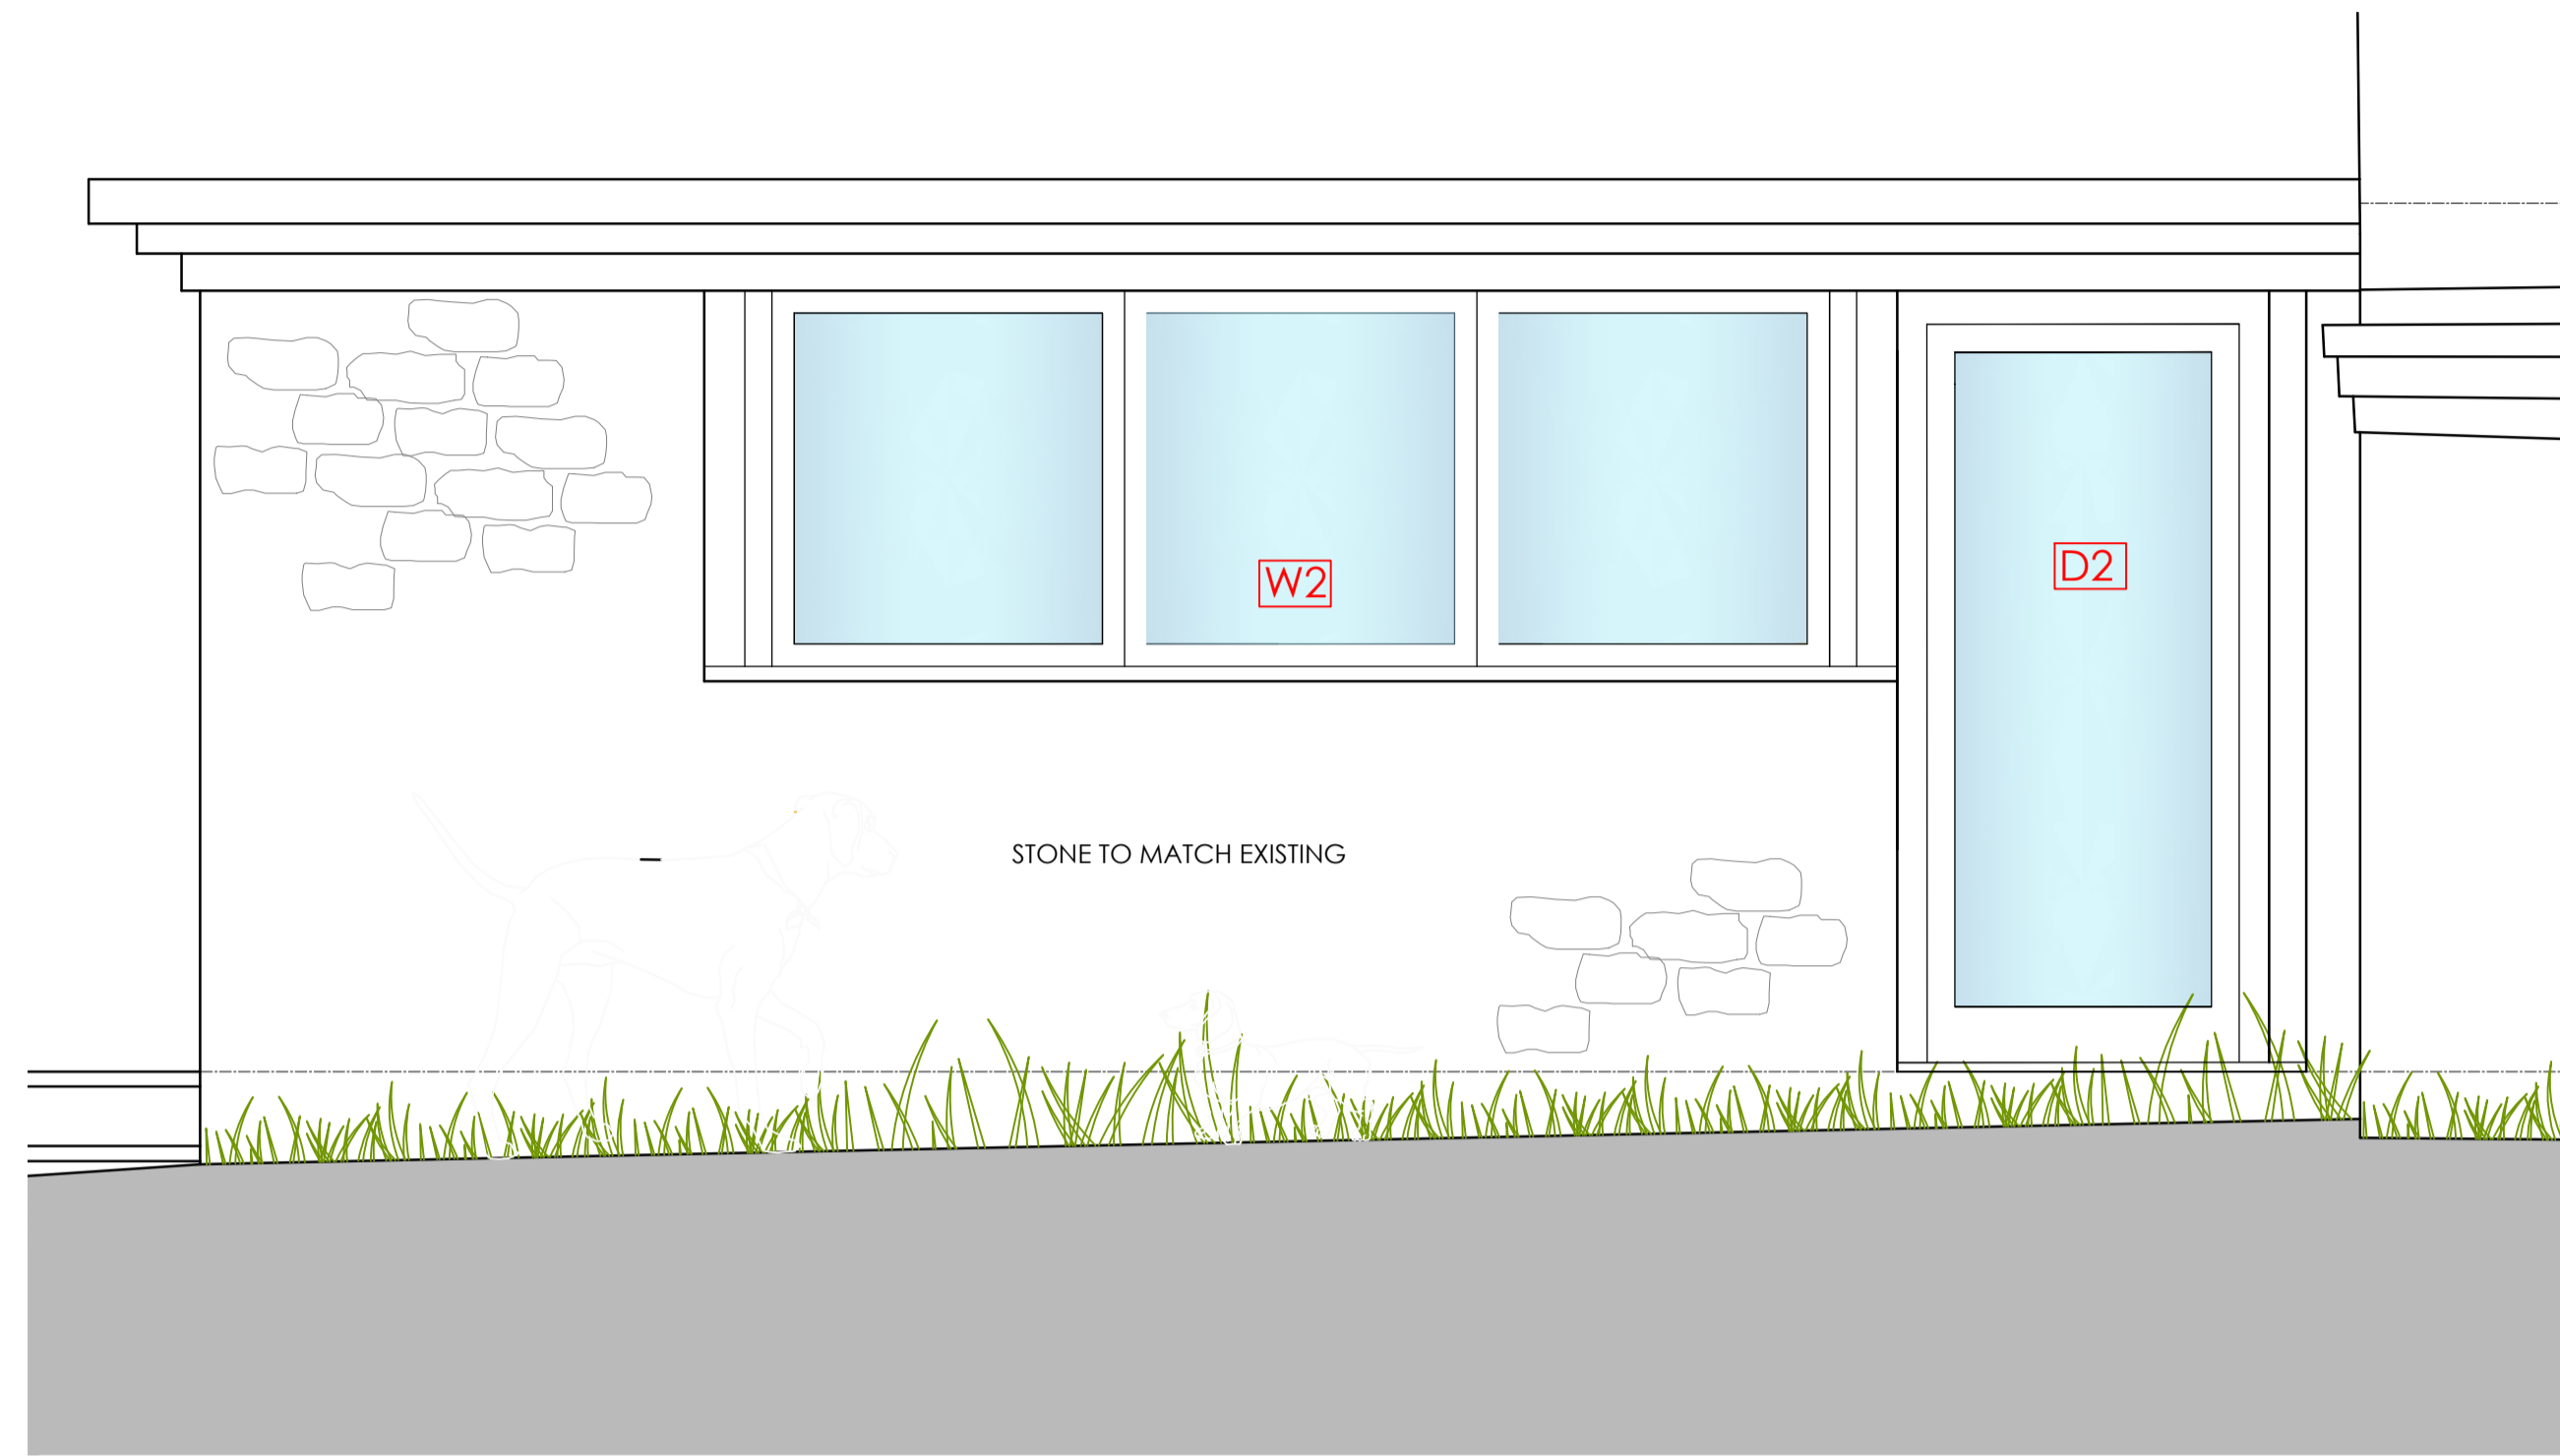


CONDITIONS


© Copyright

NOTES:
 THIS DRAWING, IDEAS AND CONCEPTS ARE COPYRIGHT OF THE JOHNSON AND JOHNSON DESIGN PARTNERSHIP LTD AND NOT TO BE REPRODUCED EXCEPT BY WRITTEN PERMISSION.
 ALL DIMENSIONS TO BE CHECKED ON SITE AND ANY DISCREPANCIES AND ADJUSTMENTS TO BE NOTED AND PASSED TO THE CA FOR FURTHER INSTRUCTIONS.
 DO NOT SCALE DRAWING, IF IN DOUBT ASK.


Scale:

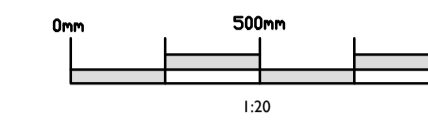

NORTH WEST ELEVATION

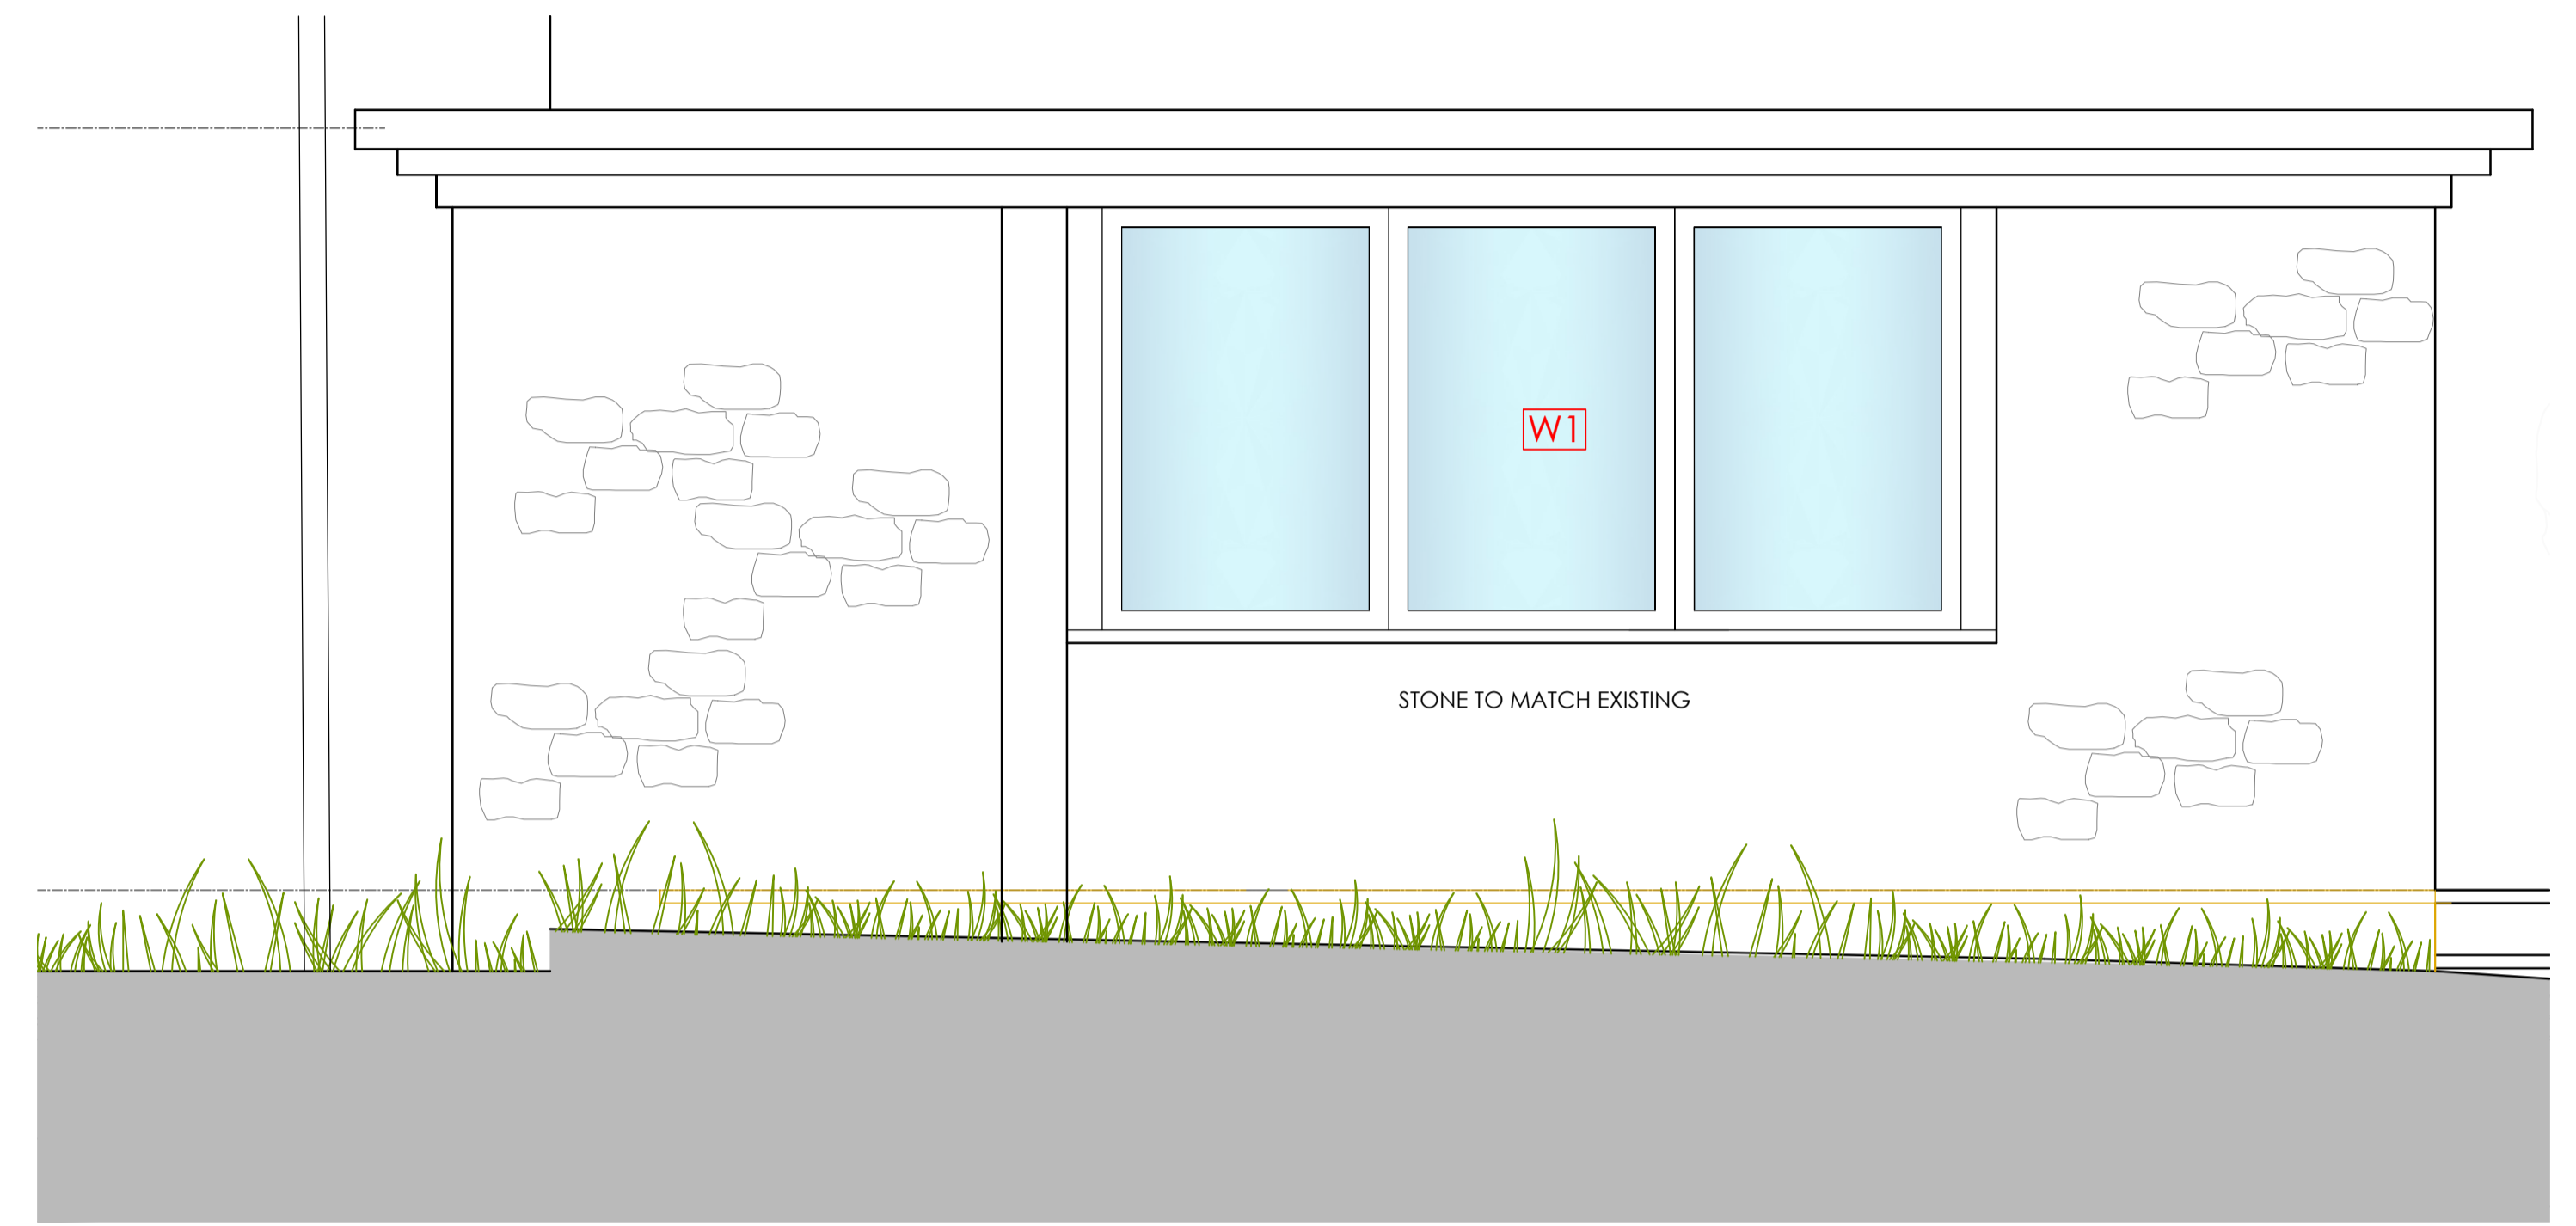

SOUTH EAST ELEVATION

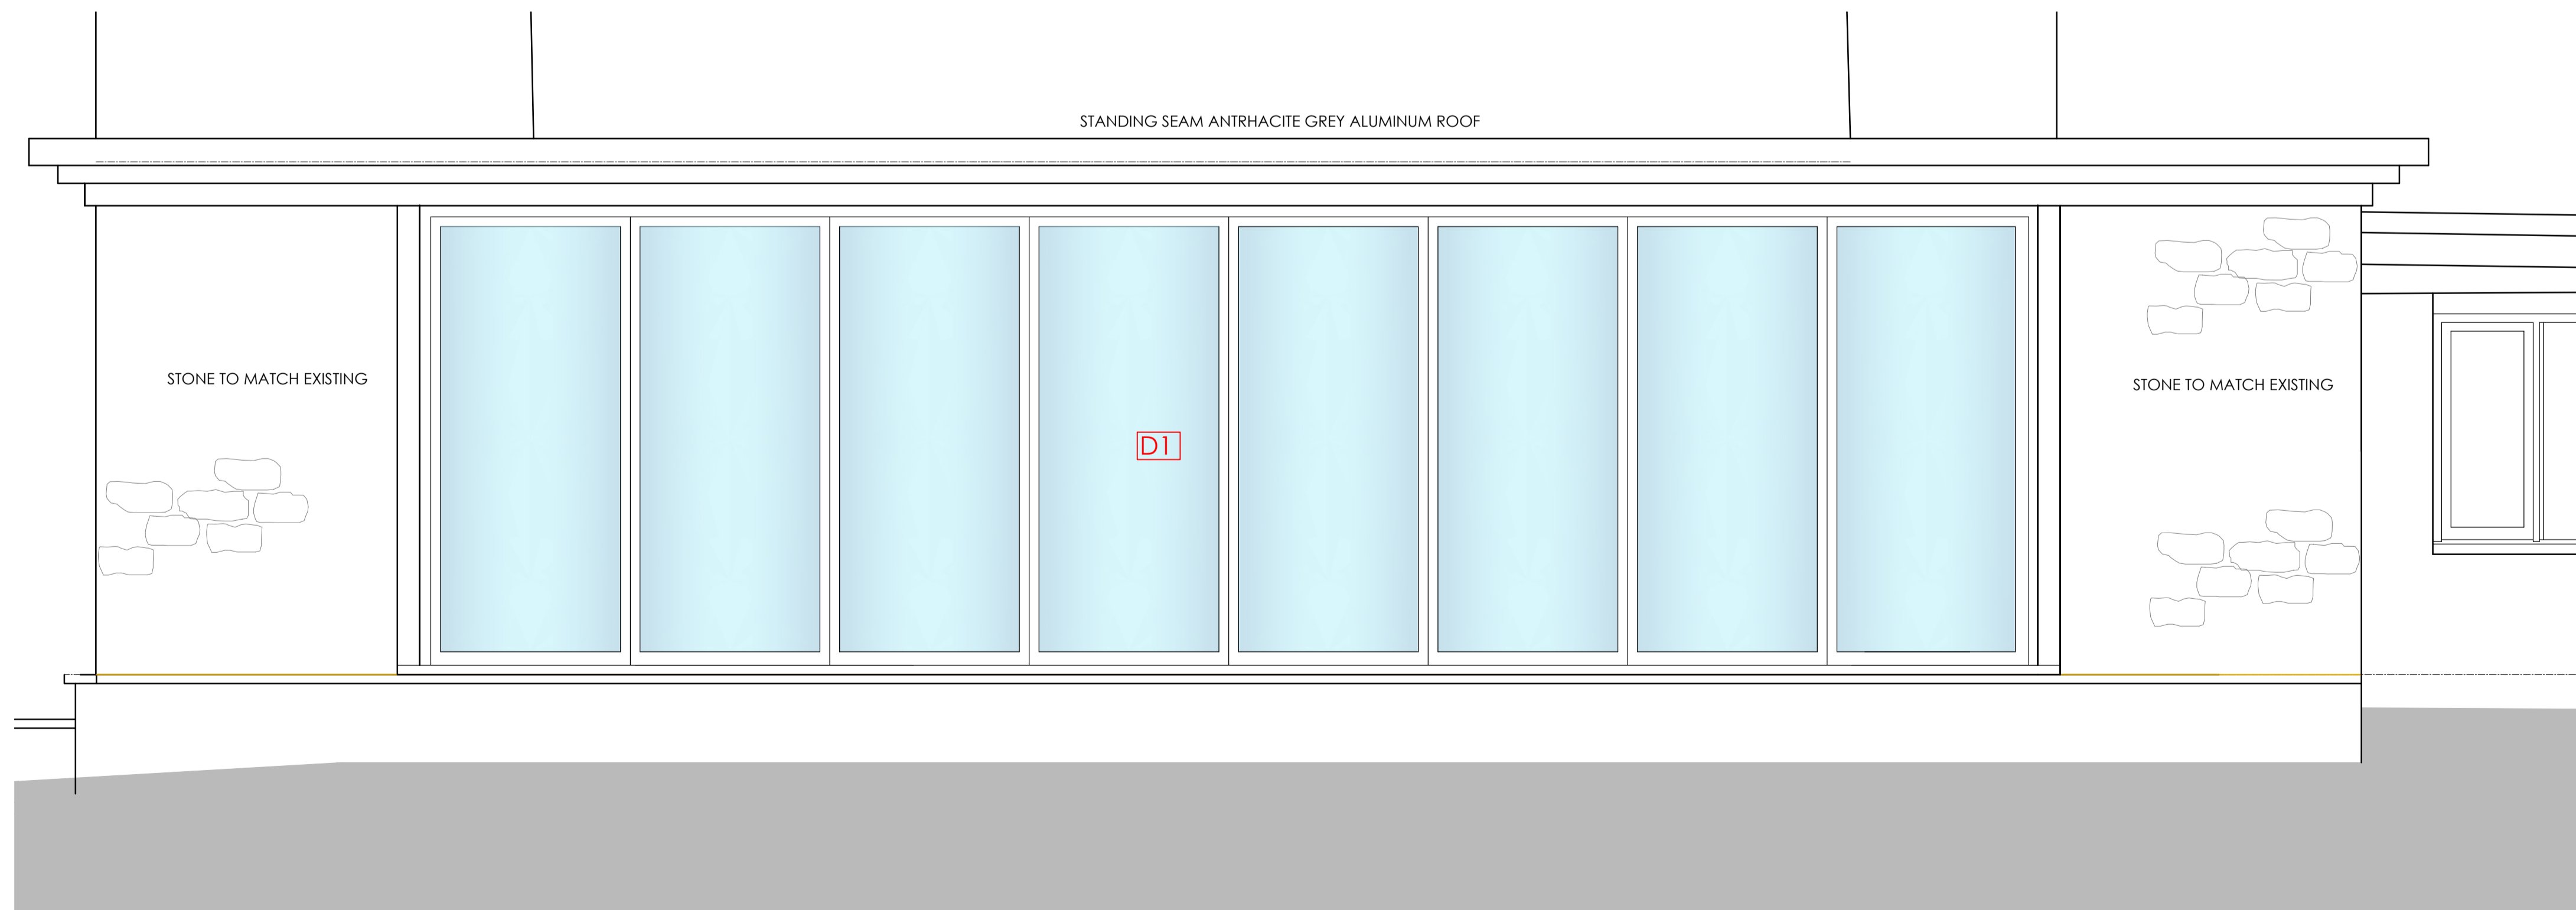

NORTH EAST ELEVATION

WINDOW SCHEDULE		
No.	Width (mm)	Height (mm)
W1	2690	1340
W2	2990	1050

DOOR SCHEDULE		
No.	Width (mm)	Height (mm)
D1	7250	2100
D2	1000	2100

NOTE
 TIMBER POSTS TO ALL WINDOW/DOOR JAMBS

Rev	Details	Date
A	Roof construction amended.	01.07.21



Johnson House
 Station Lane
 Bridgnorth
 Shropshire
 WV16 5DP

Hamilton House
 Hableton Place
 Bloomsbury
 LONDON
 WC1H 9BD

client: PAUL MORGAN

project: BAYLIFFS HOUSE

Scale: 1:20 @ A1
 Design by: JP MS
 Drawing No. WD_1006

Drawing Title: Proposed Window/Door Elevations
 Drawing Revision

PROPOSED WINDOW/DOOR ELEVATIONS