




REAR ELEVATION

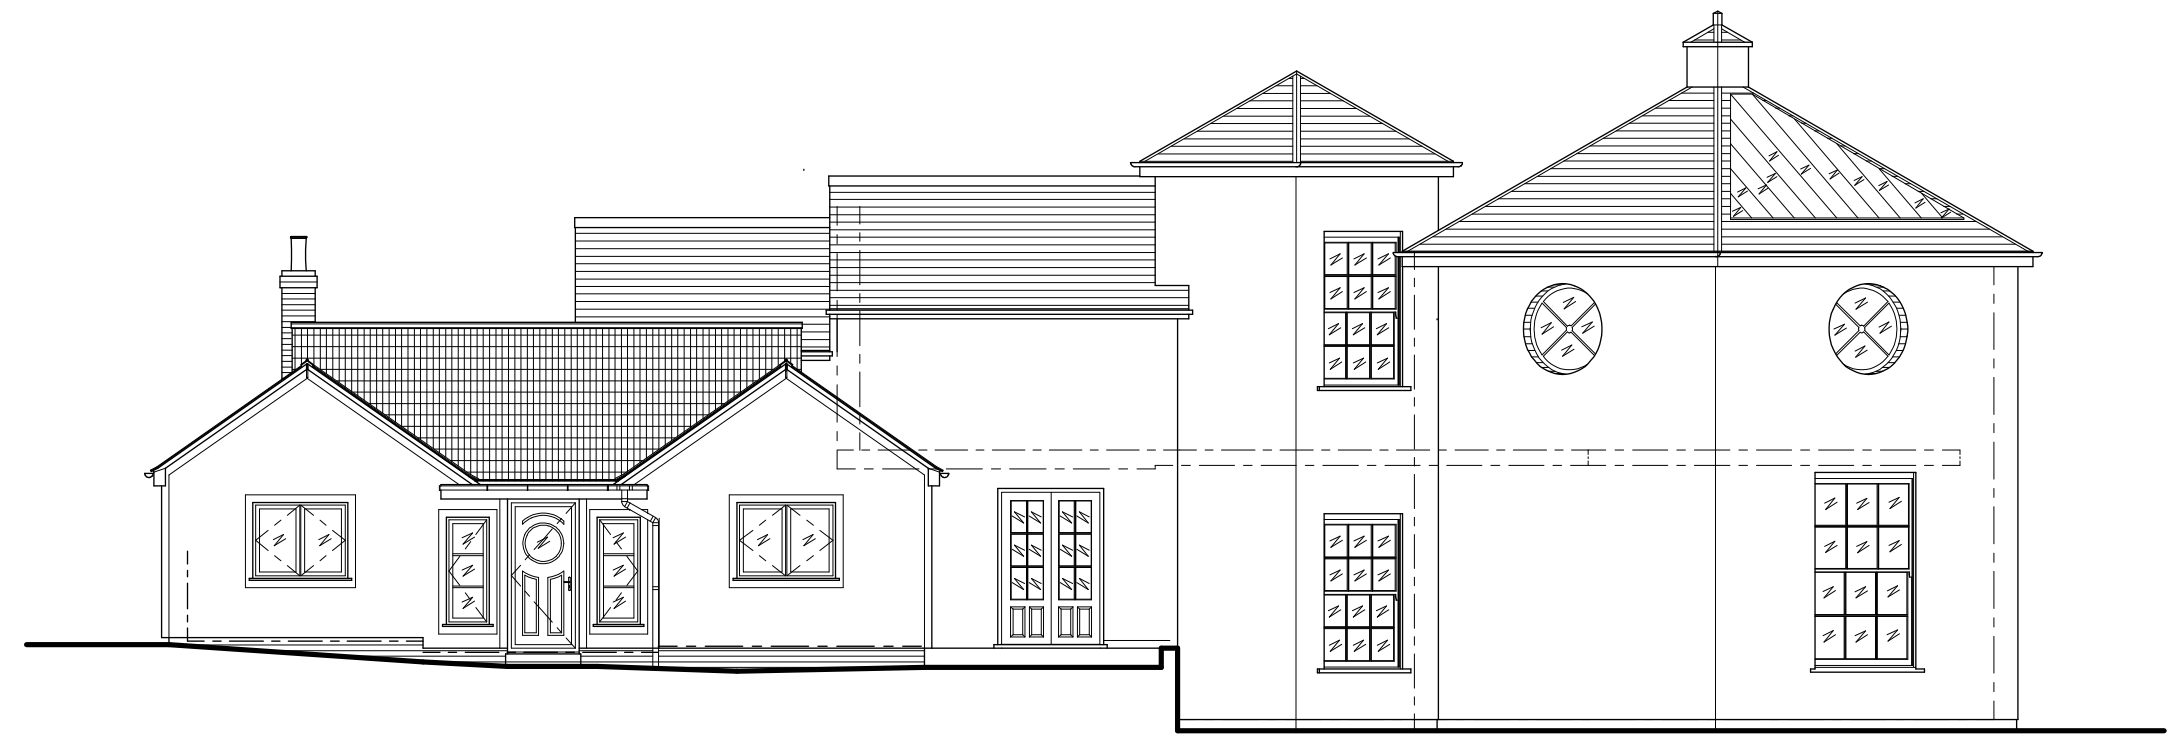

FRONT ELEVATION

Revell Architecture & Engineering
 'The Old Greyhound Barn', Bury Road, Hopton, Suffolk, IP22 2NU
 Tel: 01953 666760 Fax: 01953 688139
 enquiries@revell-arch-eng.co.uk
 www.revell-arch-eng.co.uk

Client: *Mr Aiden Powiesland*

Project: *Proposed two storey Side Library extension with rear link at:-
 The Mill Cottage, Withindale Lane, Off Station Road
 Long Melford,
 Suffolk CO10 9HS*

Drawing: *Proposed Front & Rear Elevations*

Drg No: **2849-08** Rev: - Scale: **1:100@ A3** Date: **February 2021**