


NORTH EAST ELEVATION

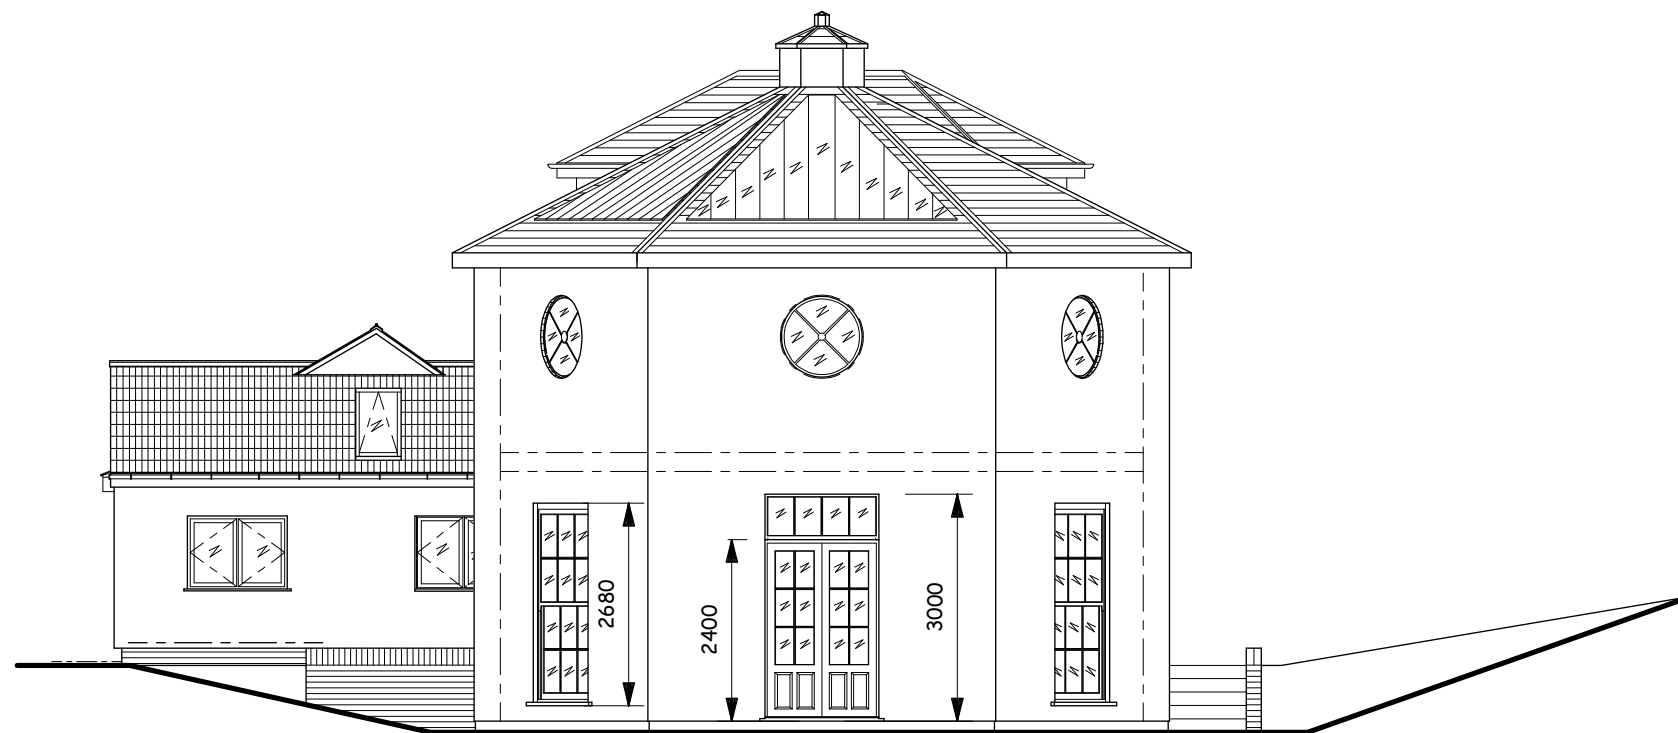

SOUTH WEST ELEVATION

Revell 'The Old Greyhound Barn', Bury Road, Hopton, Suffolk, IP22 2NU
 Architecture & Engineering Tel: 01953 666760 Fax: 01953 688139
 enquiries@revell-arch-eng.co.uk www.revell-arch-eng.co.uk

Client: Mr Aiden Powlesland

Project: Proposed two storey Side Library extension with rear link at:-
 The Mill Cottage, Withindale Lane, Off Station Road
 Long Melford,
 Suffolk CO10 9HS

Drawing: Proposed North East & South West Elevations

Drg No: 2849-09 Rev: - Scale: 1:100@ A3 Date: February 2021