




REAR ELEVATION

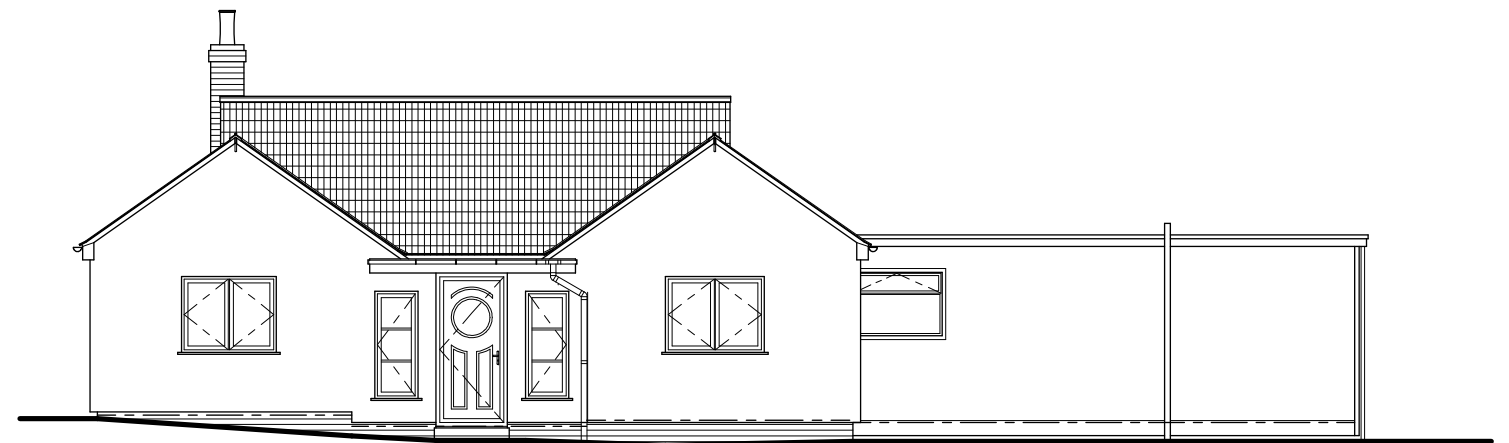


FRONT ELEVATION

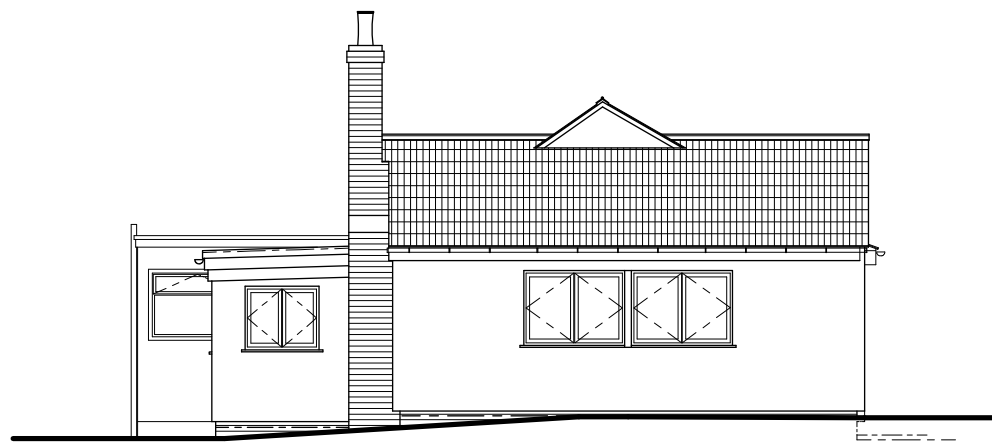

NORTH EAST ELEVATION

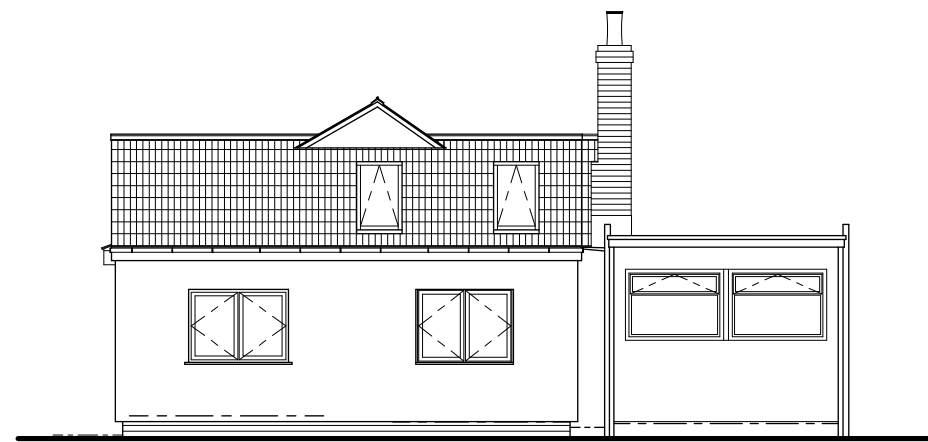

SOUTH WEST ELEVATION

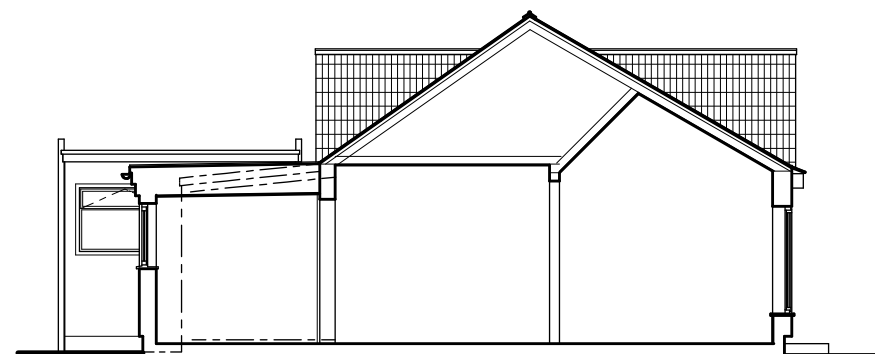

SECTION A-A

Revell Architecture & Engineering
 The Old Greyhound Barn, Bury Road, Hopton, Suffolk, IP22 2NU
 Tel: 01953 666760 Fax: 01953 688139
 enquiries@revell-arch-eng.co.uk
 www.revell-arch-eng.co.uk

Client: *Mr Aiden Powlesland*

Project: *Proposed two storey Side Library extension with rear link at:-
 The Mill Cottage, Withindale Lane, Off Station Road
 Long Melford,
 Suffolk CO10 9HS*

Drawing: *Existing Elevations*

Dwg No: **2849-03** Rev: - Scale: **1:100@ A3** Date: **February 2021**

© Copyright of drawing rests with Revell Architecture & Engineering. Any discrepancy must be reported to Revell Architecture Engineering immediately.
 All dimensions to be checked on-site by Contractor(s). DO NOT scale from drawing.