



North elevation (part), as approved 1:100

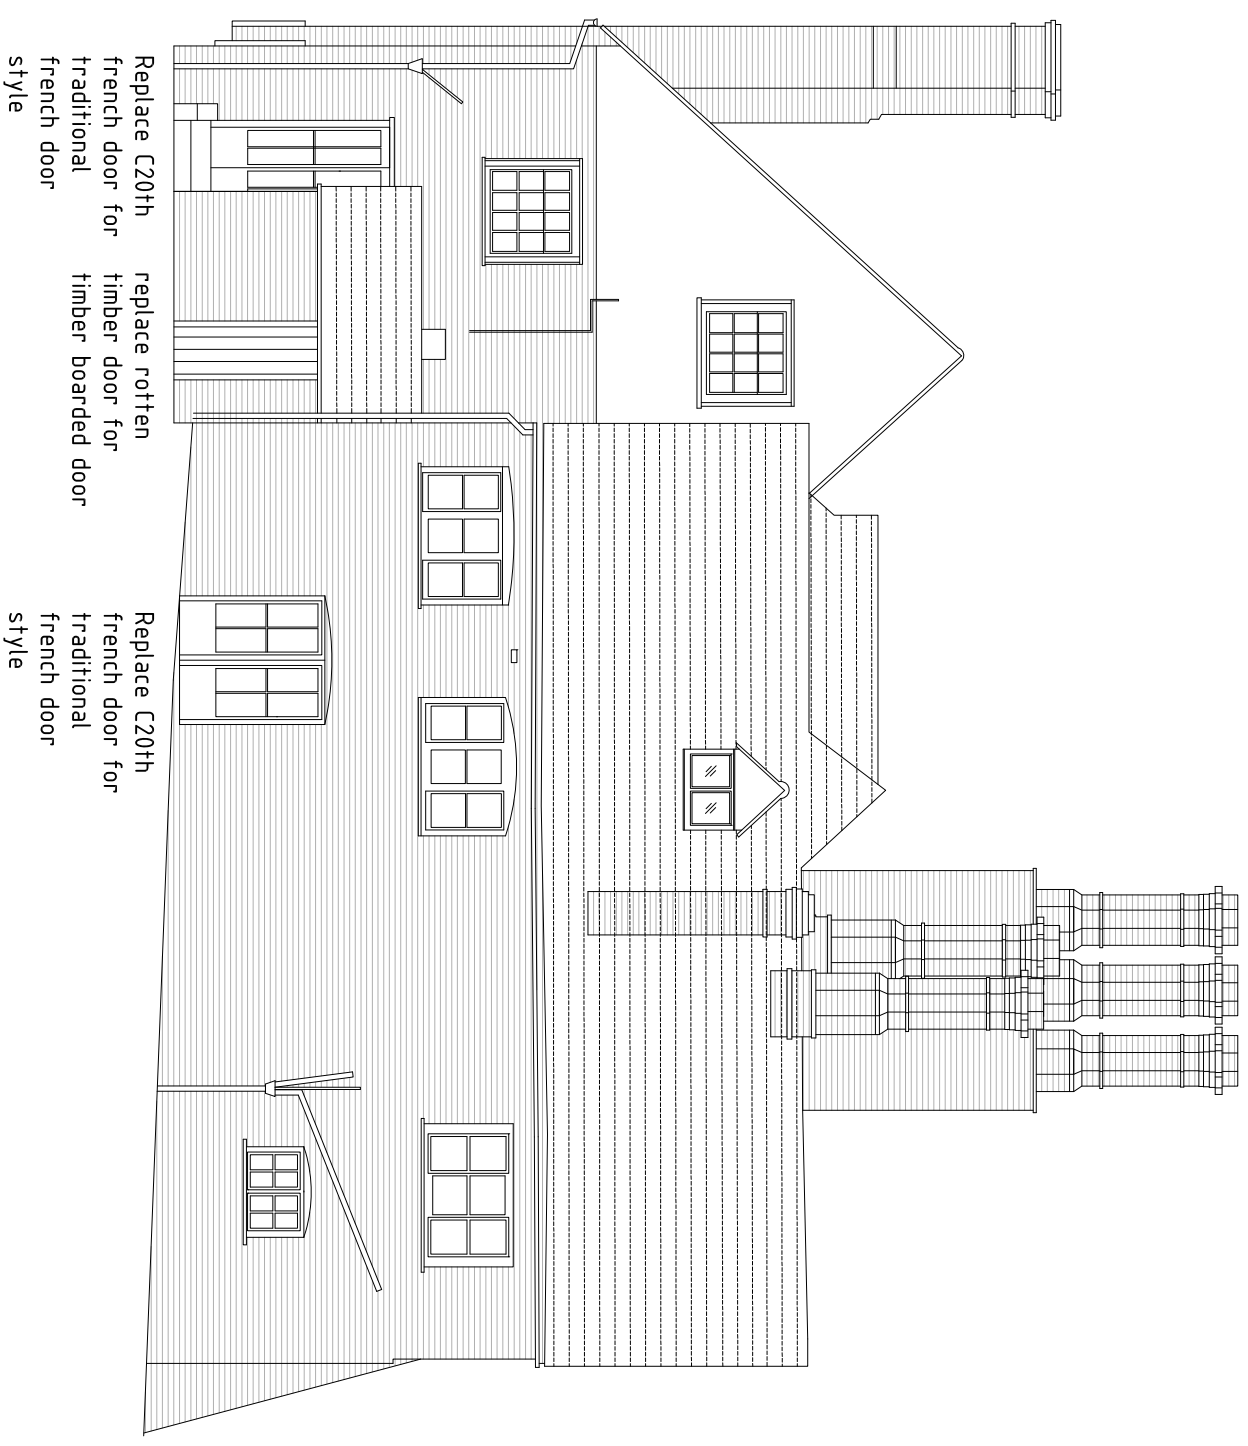

South elevation, as approved 1:100

 

PROPOSED NORTH AND SOUTH ELEVATIONS AS APPROVED			
for MR & MRS SCOTT SHELLEY HALL IPSWICH IP7 5DX			
NO. 1938 / AD / 206		REV. ST	
SCALE 1:100 @ A3		DATE MAY'21	
DRAWN RE		CHECKED	
KAY PILSBURY THOMAS ARCHITECTS TEL 01799 599208 FAX 01799 599865 www.kpt.co.uk info@kpt.co.uk HONEYLANDS RADWINNER SAFERON WALDEN, ESSEX, CB10 2TJ			
© The copyright of this drawing belongs to Kay Pilsbury Thomas			