



North elevation (part), as proposed  
1:100

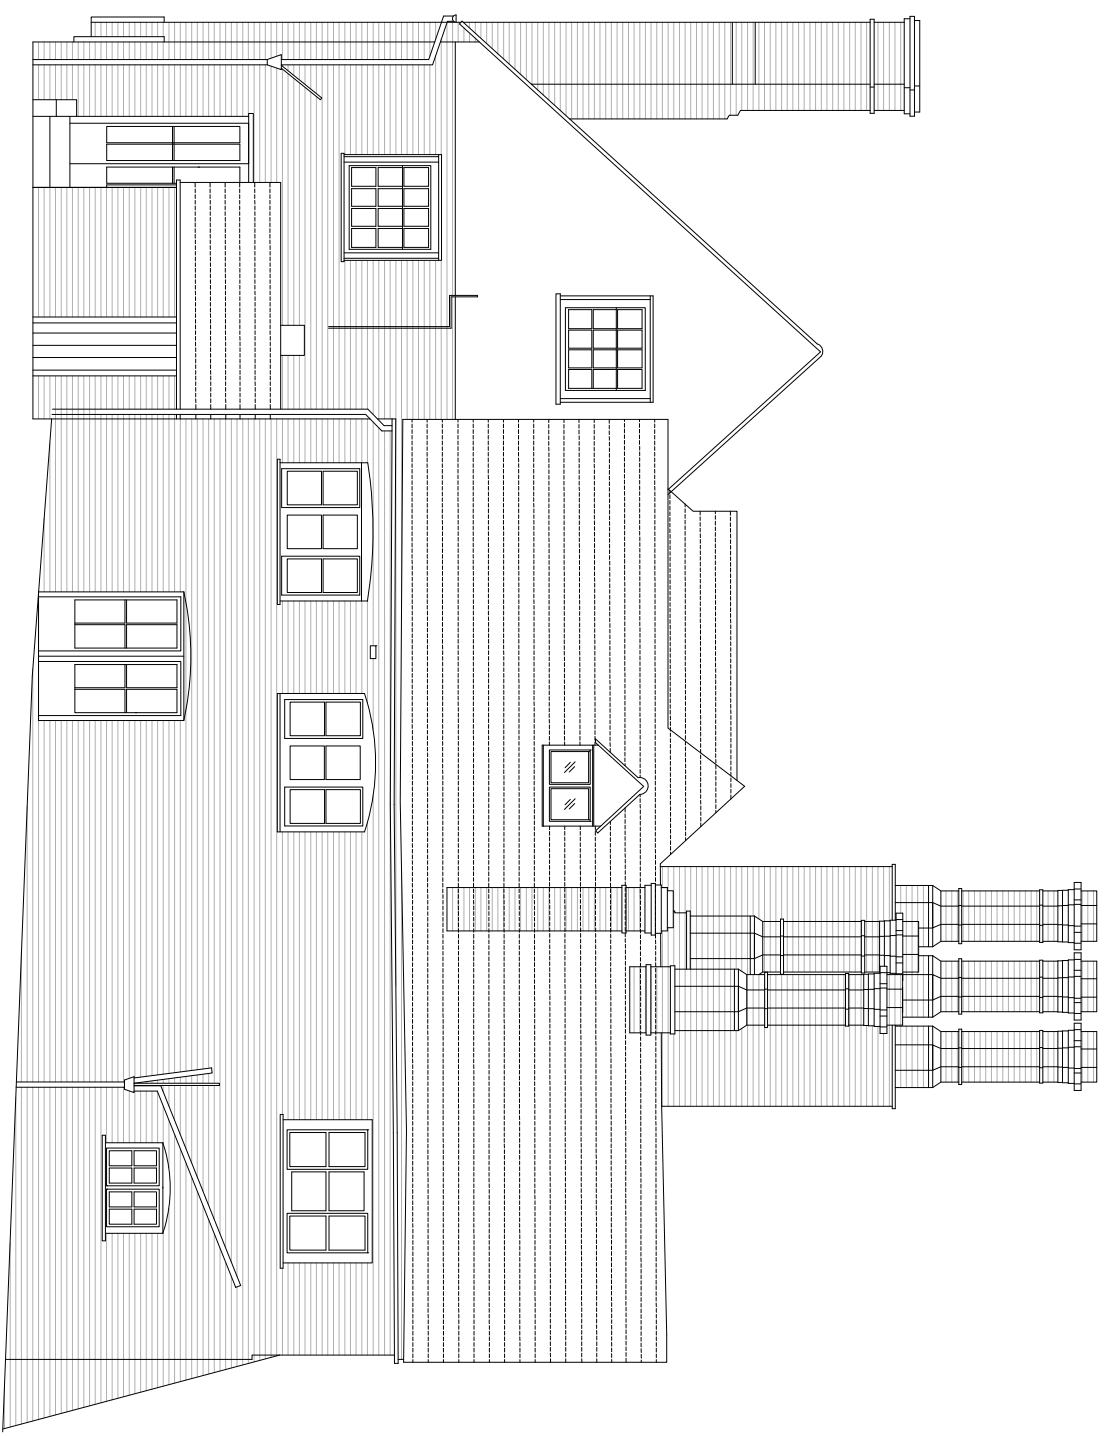

South elevation, as proposed  
1:100

 


SCALE 1:100

PROPOSED NORTH AND SOUTH ELEVATIONS

for MR & MRS SCOTT  
SHELLEY HALL  
IPSWICH  
IP7 5DX

© The copyright of this drawing  
belongs to Kay Pilsbury Thomas

  <p><b>KAY PILSBURY THOMAS ARCHITECTS</b> TEL 01799 599208 WWW.KPT.CO.UK HONEYLANDS RADWINNER SAFERON WALDEN ESSEX CB10 2TJ</p>	NO.	REV.	CHECKED
	1938 / PD / 206	B	ST
SCALE	DATE	DRAWN	
1:100 @ A3	AUG '20	RE	