


WINDOW CHANGE TO HIGH LEVEL
WITH OPAQUE GLASS

PROPOSED SOUTH WEST ELEVATION AMENDMENT
1:100

CANOPY OVER LIMITED MOBILITY LIFT ENTRANCE
WITH STEEL SUPPORT

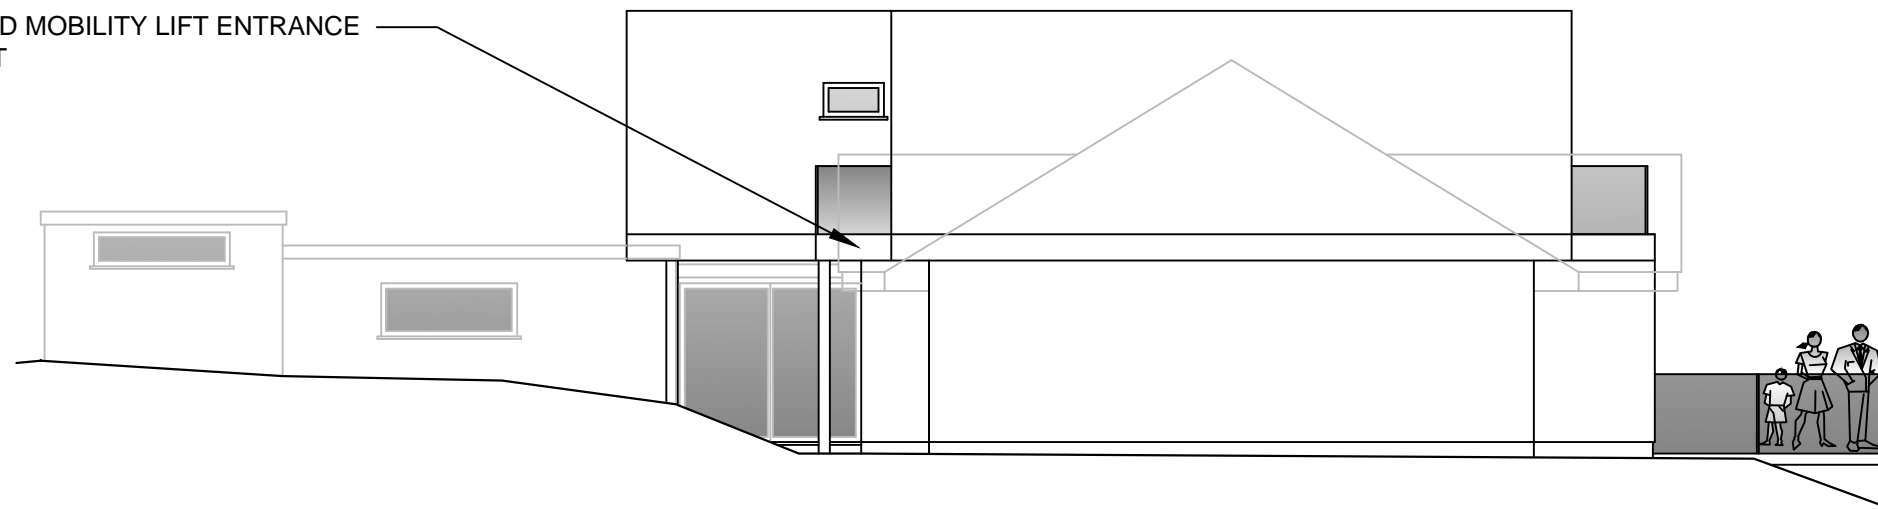

PROPOSED NORTH EAST ELEVATION AMENDMENT
1:100

DRAWING NUMBER

SB 04

DATE

FEB 19TH 2021

AMMENDMENTS / REV

THIS DRAWING TO BE READ ALONGSIDE
ORIGINAL DRAWING 17383-SK-02-04

PLEASE DO NOT SCALE FOR CONSTRUCTION
PURPOSES.

CLIENT NAME

STUART & SUZANNE BURTON

CLIENT ADDRESS AND CONTACT DETAILS

FOURWINDS
PORTHTOWAN
CORNWALL

PROJECT DETAILS

PROPOSED CONSTRUCTION OF FIRST
FLOOR EXTENSION , AND GARAGE

DRAWING DETAILS

REQUESTED AMMENDMENTS CHANGE OF
ENTRANCE TO A LIMITED MOBILITY ENTRAI
VIA NEW INSTALLED LIFT, SLIDING DOOR T
REMAIN IN ORIGINAL ENTRANCE AND NEW
CANOPY OVER LIFT DOOR ON GROUND
FLOOR.ENLARE WIDTH OF GARAGE BY 240
TO ACCOMMODATE 2 CARS

SCALE

1:100 @A3

DRAWN BY

DAN HATHWAY

D H BUILDING AND DES

9 MOWHAY CLOSE NEWQUAY CORNWALL TR7

E-MAIL : dhbuilding97@gmail.com

MOBILE : 07967750134

