

DRAWING NUMBER

SB 03

DATE

FEB 19TH 2021

AMMENDMENTS / REV

THIS DRAWING TO BE READ ALONGSIDE ORIGINAL DRAWING 17383-SK-02-03 AND 17383-SK-02-05

PLEASE DO NOT SCALE FOR CONSTRUCTION PURPOSES.

CLIENT NAME

STUART & SUZANNE BURTON

CLIENT ADDRESS AND CONTACT DETAILS

FOURWINDS
PORTHTOWAN
CORNWALL

PROJECT DETAILS

PROPOSED CONSTRUCTION OF FIRST FLOOR EXTENSION, AND GARAGE

DRAWING DETAILS

REQUESTED AMMENDMENTS CHANGE OF ENTRANCE TO A LIMITED MOBILITY ENTRA VIA NEW INSTALLED LIFT, SLIDING DOOR T REMAIN IN ORIGINAL ENTRANCE AND NEW CANOPY OVER LIFT DOOR ON GROUND FLOOR. ENLARE WIDTH OF GARAGE BY 240 TO ACCOMMODATE 2 CARS

SCALE

1:100 @A3

DRAWN BY


DAN HATHWAY

D H BUILDING AND DES


9 MOWHAY CLOSE NEWQUAY CORNWALL TR7

E-MAIL : dhbuilding97@gmail.com

MOBILE : 07967750134

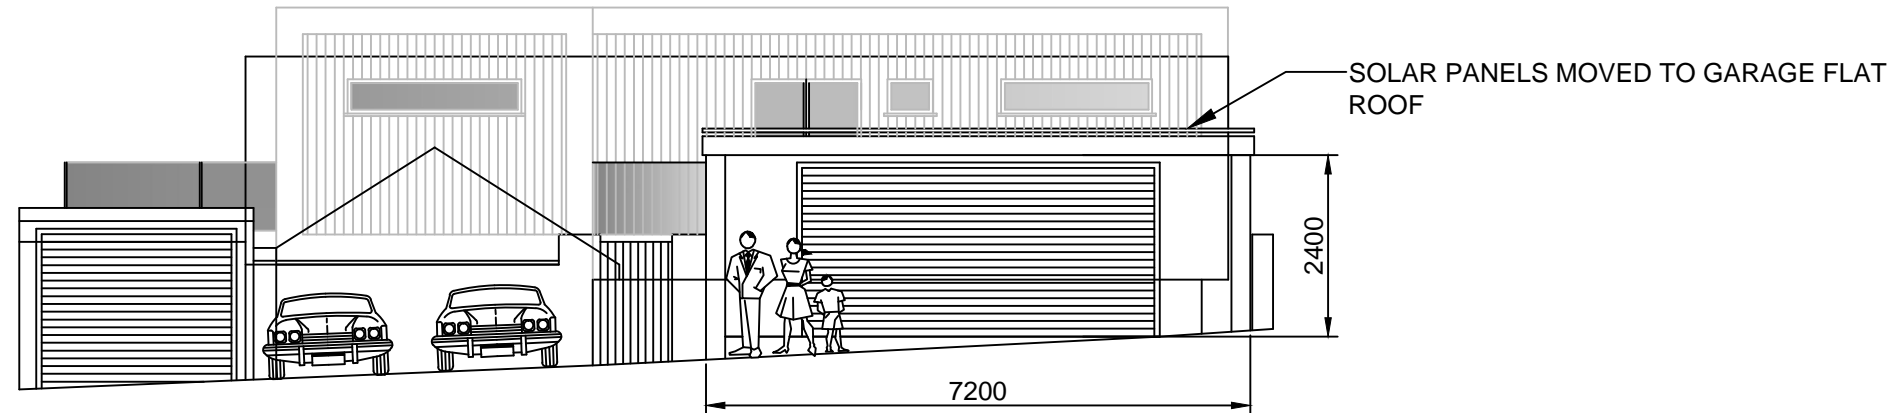

PROPOSED SOUTH EAST ELEVATION AMENDMENT
1:100

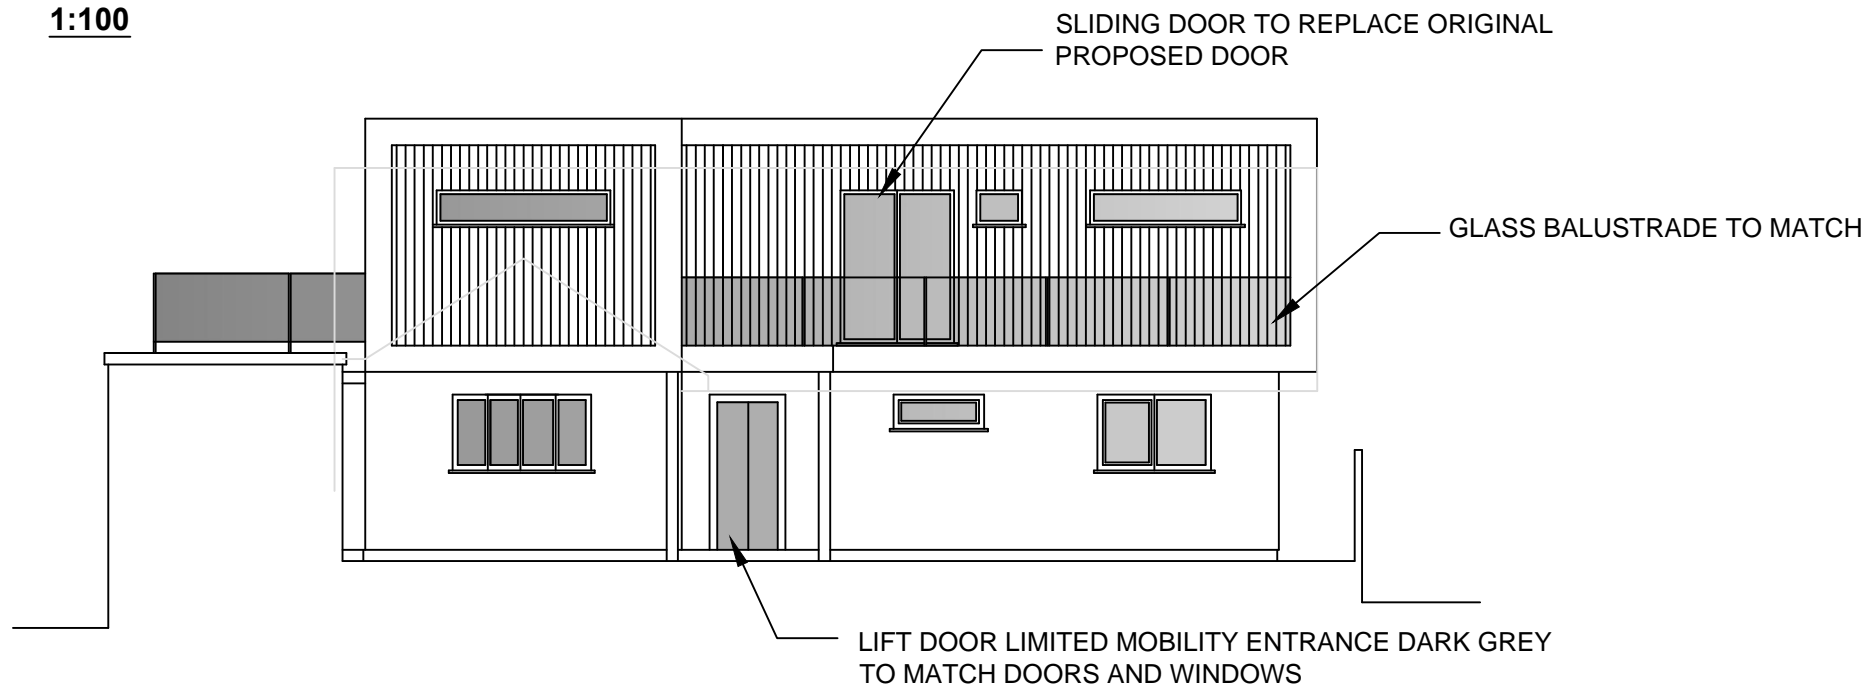

PROPOSED SOUTH EAST ELEVATION AMENDMENT
1:100