



THIS DRAWING IS COPYRIGHT  
 Contractors and Consultants must check all dimensions on site.  
 Only figured dimensions are to be used. Any discrepancies to be  
 reported to Laurence Associates before work proceeds. This  
 drawing shall be used only for the purpose intended.  
 PLEASE DO NOT SCALE.

Notes:

Rev.	Description	Drawn	Date

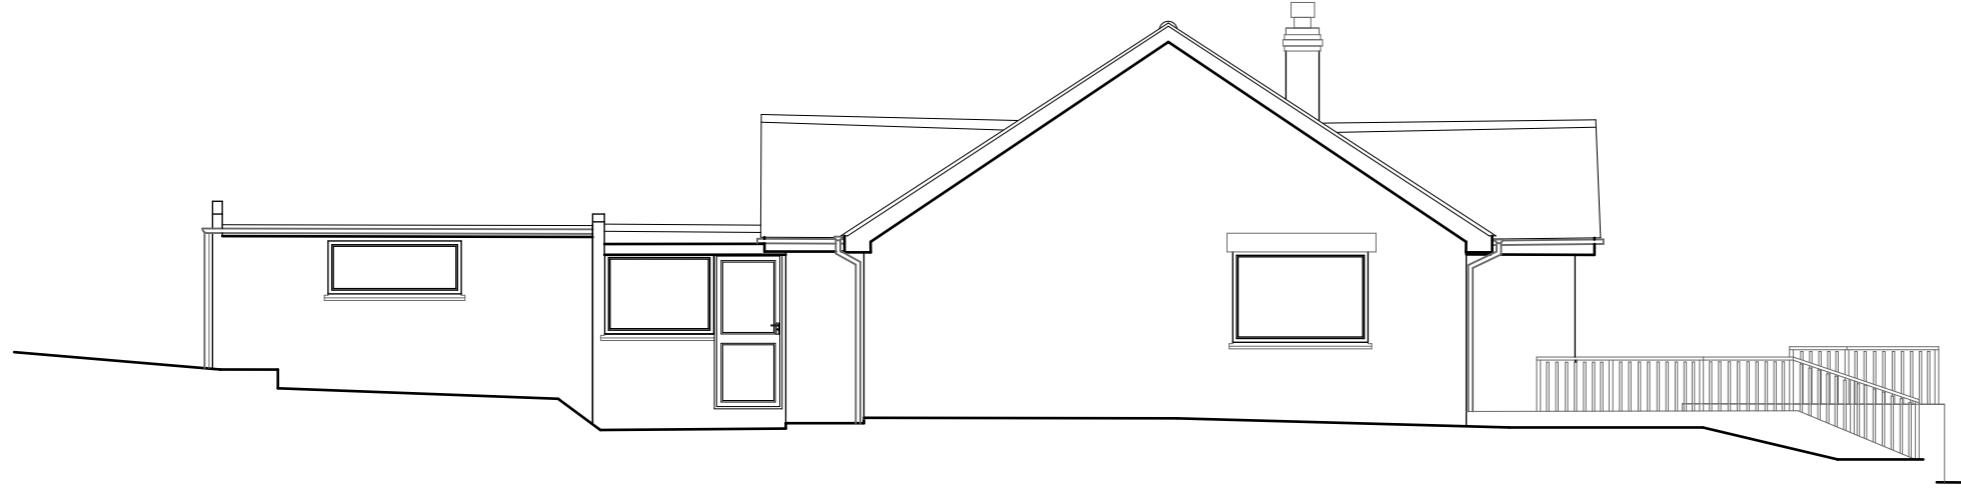

**EXISTING NORTH EAST ELEVATION**  
 1:100

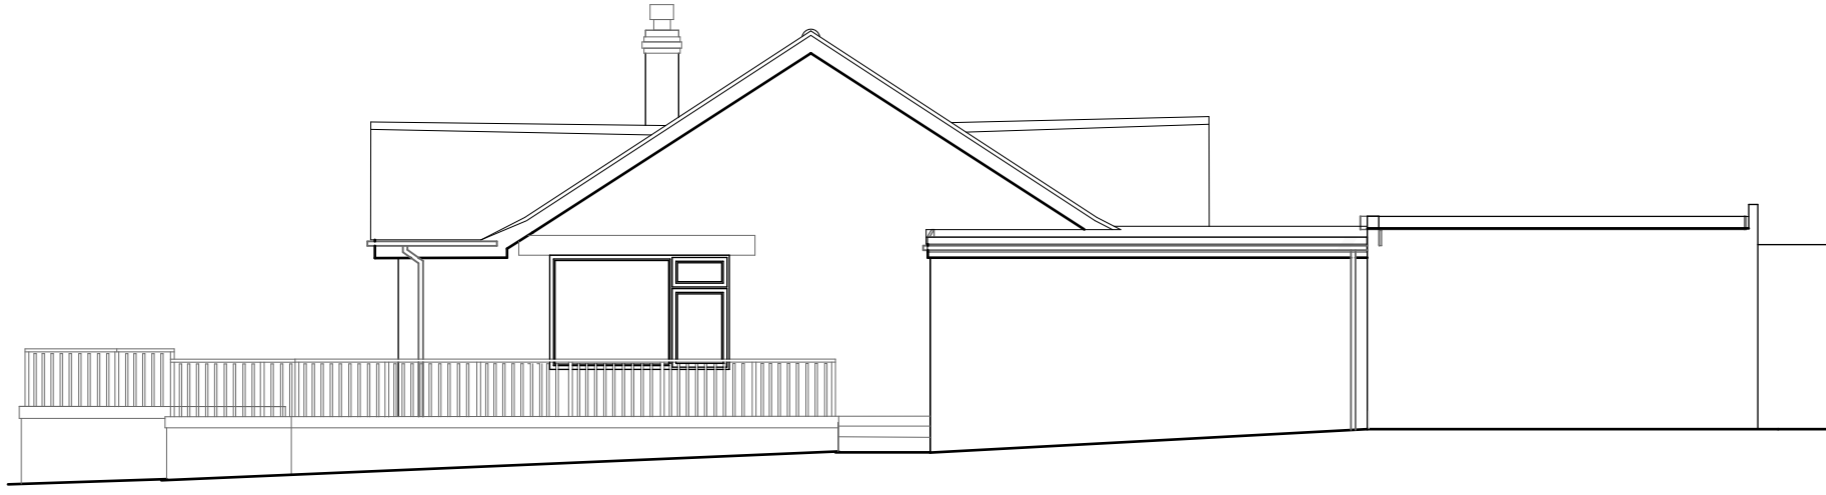

**EXISTING SOUTH WEST ELEVATION**  
 1:100



planning | architecture | landscape

t: +44 (0) 1872 225 259 Truro Office  
 t: +44 (0) 1579 340 900 Liskeard Office  
 e: hello@laurenceassociates.co.uk  
 w: www.laurenceassociates.co.uk

Project Title:  
**PROPOSED CONSTRUCTION OF  
 FIRST FLOOR EXTENSION**

Project Address:  
**FOURWINDS  
 PORTHTOWAN  
 CORNWALL**

Client:  
**STUART & SUZANNE BURTON**

Drawing Title:  
**EXISTING NORTH EAST AND SOUTH  
 WEST ELEVATIONS**

Scale:  
**1:100@A3**

Drawn:  
**AS**

Date:  
**11/18**

Checked:  
**JP**

Drawing No:  
**17383-PL-02-02**

Rev:

**PLANNING**