




Orientation

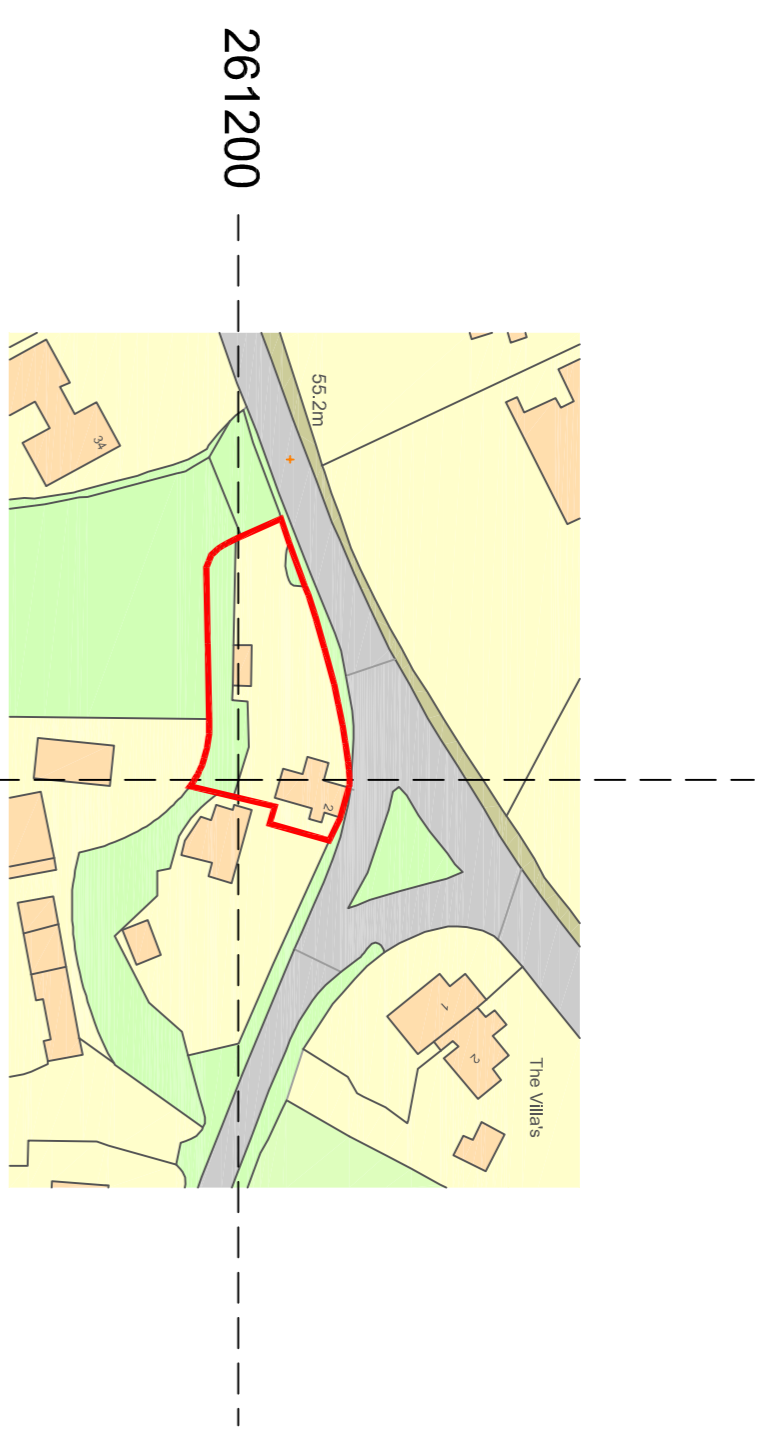

Location Plan
Scale 1:1250

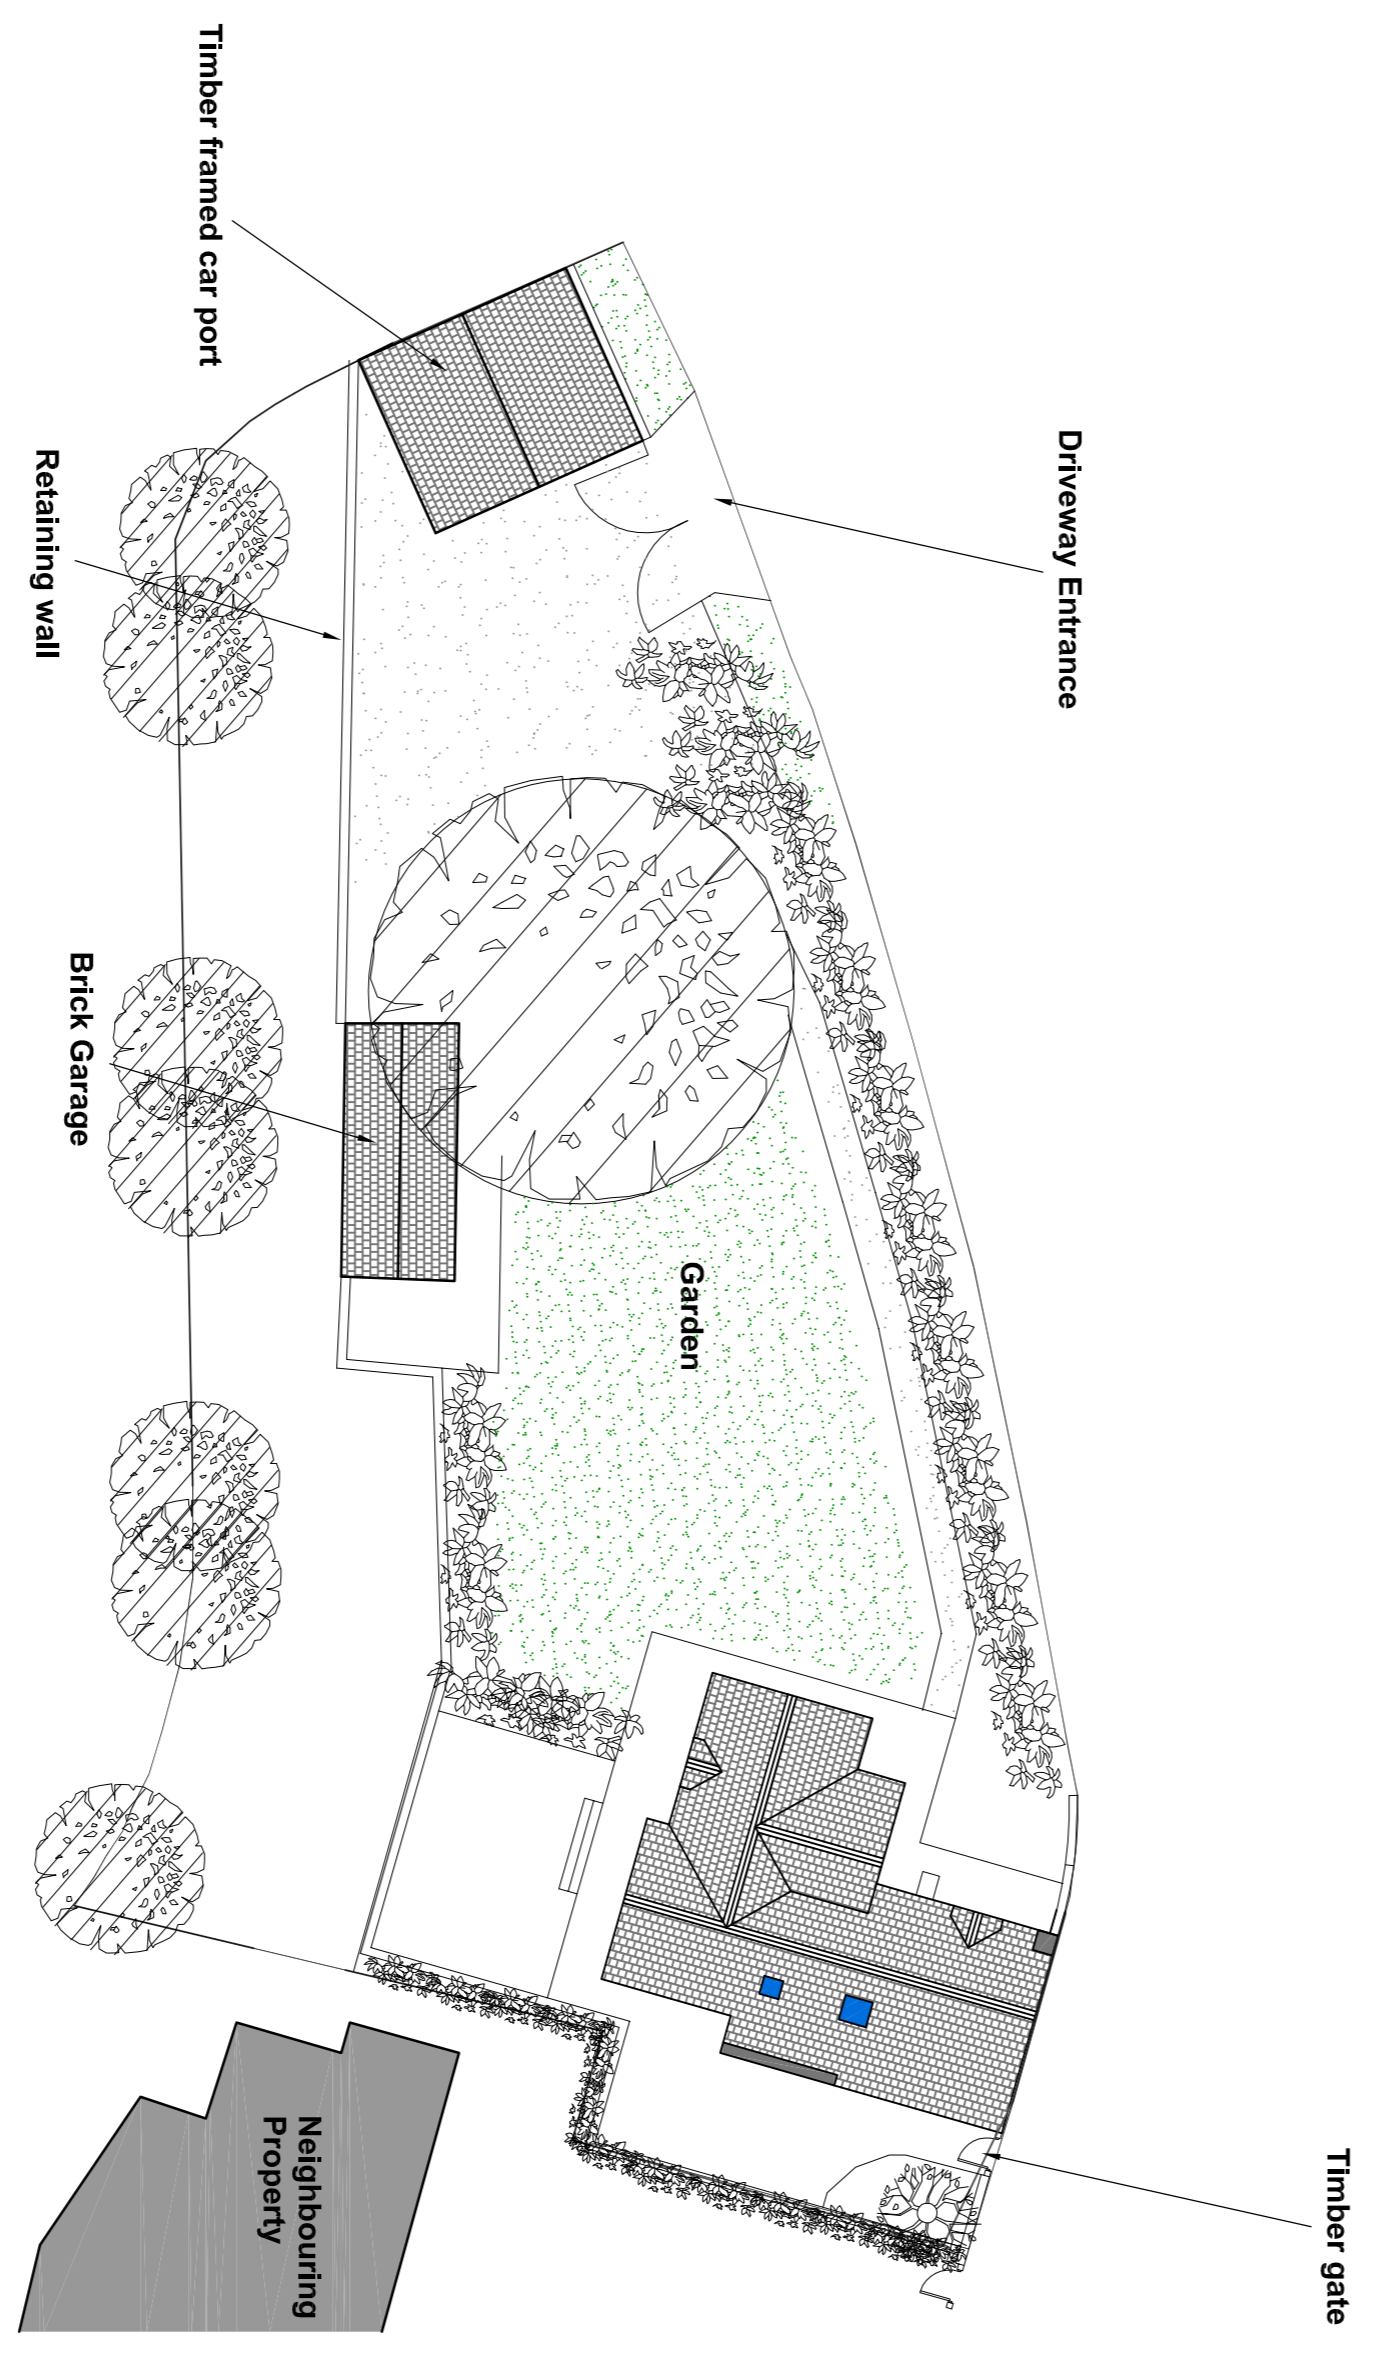

Existing Site Plan
Scale 1:250

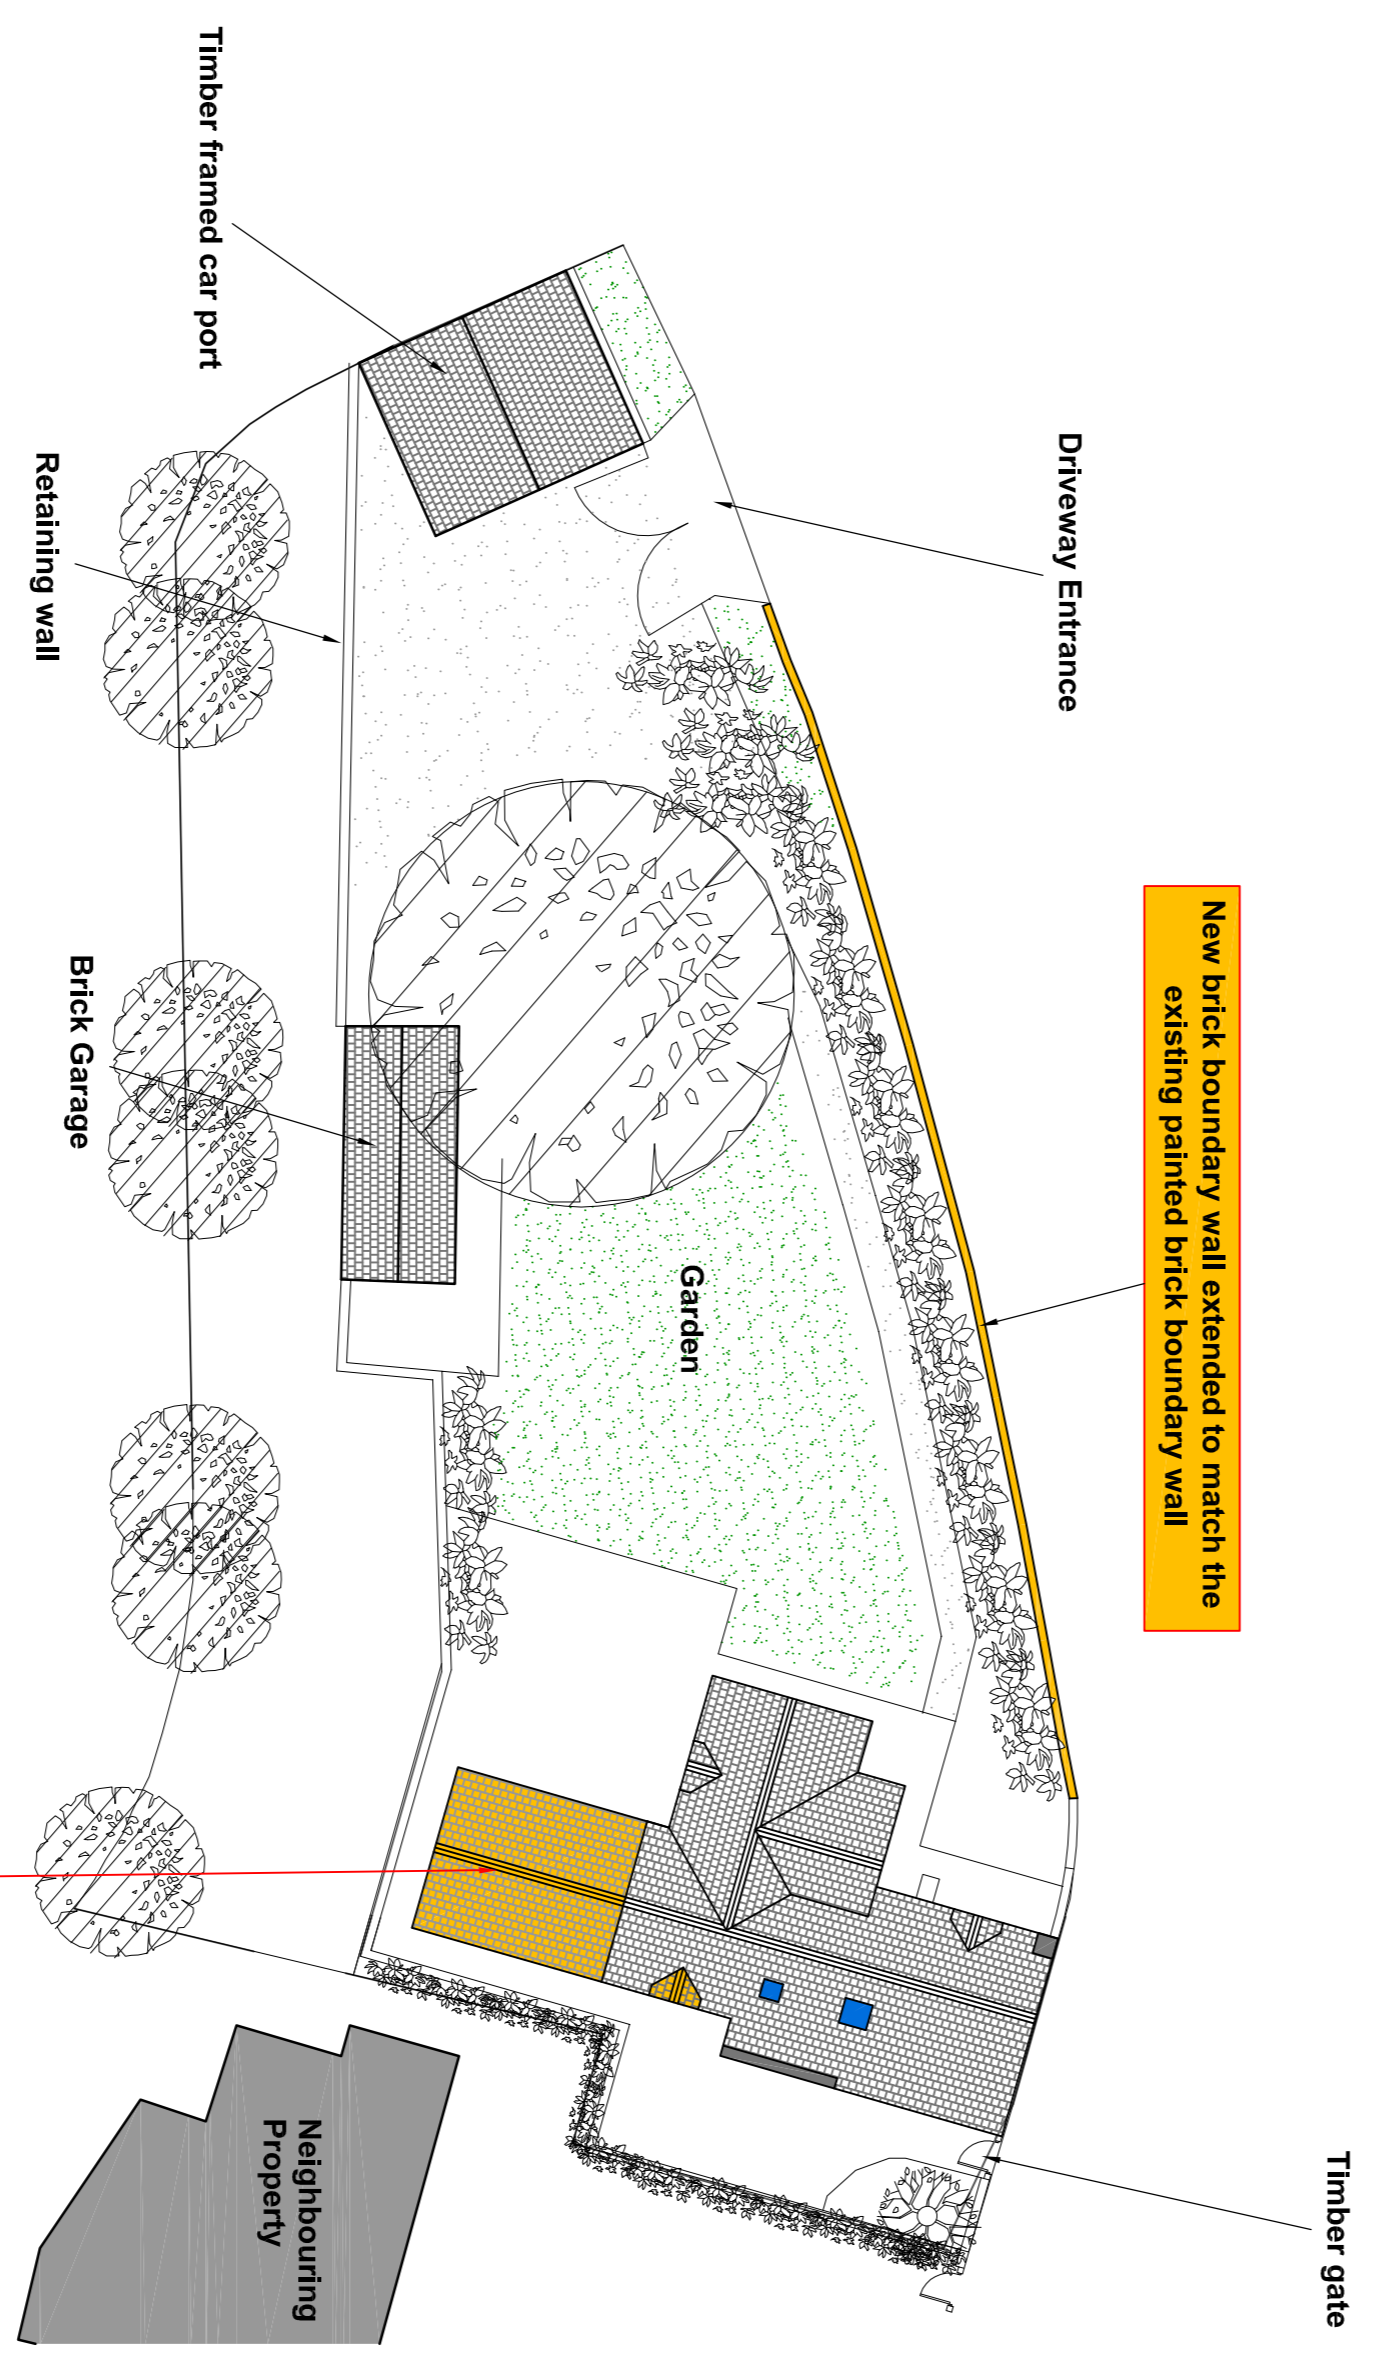

Proposed Site Plan
Scale 1:250

THIS DRAWING General Notes

1. It is the copyright of Brock Charles Ltd. and the scale of the drawing is as indicated.
2. Dimensions are given in millimetres unless otherwise stated.
3. Must not be scaled. Figured dimensions only are to be used for construction purposes.

Revisions
A)

CHARLES/ARCHITECTURE/REVISIONS/PLAN/DATE

Scale Bars	
1:250	0.5 1 2
1:500	1 2 3 4 5
1:1000	2 4 6 8 10
1:1500	3 6 9 12 15
1:2000	4 8 12 16 20 25
1:2500	5 10 15 20 25 30 35 40 45 50
1:3000	6 12 18 24 30 36 42 48 54 60

Drawn By	SE	Scale	1:1250 & 1:250
Date	February 2021		

Project
Corner Cottage
2 Hareway Lane
Batford
CV35 8DB

Client
Mr J. Pilling

Title
Location Plan / Existing & Proposed Site Plans

Job No	PLL-001	Drawing No	001
---------------	---------	-------------------	-----

Brock Charles Limited

The Old School House
Arrow
Alcester
Warwickshire B49 9JY
Tel: 01789 765099
Fax: 01789 765099
Company Registration Number:
5437296