


THIS DRAWING: General Notes

1. It is the copyright of Brock Charles Ltd. and the responsibility of the client to ensure that all dimensions only are to be used for construction purposes.
2. Dimensions are to be used for and transfer purposes.
3. Must not be scaled. Figure dimensions only are to be used for and transfer purposes.


GENERAL CONTRACTOR: BROCK CHARLES LIMITED

Revisions


A)

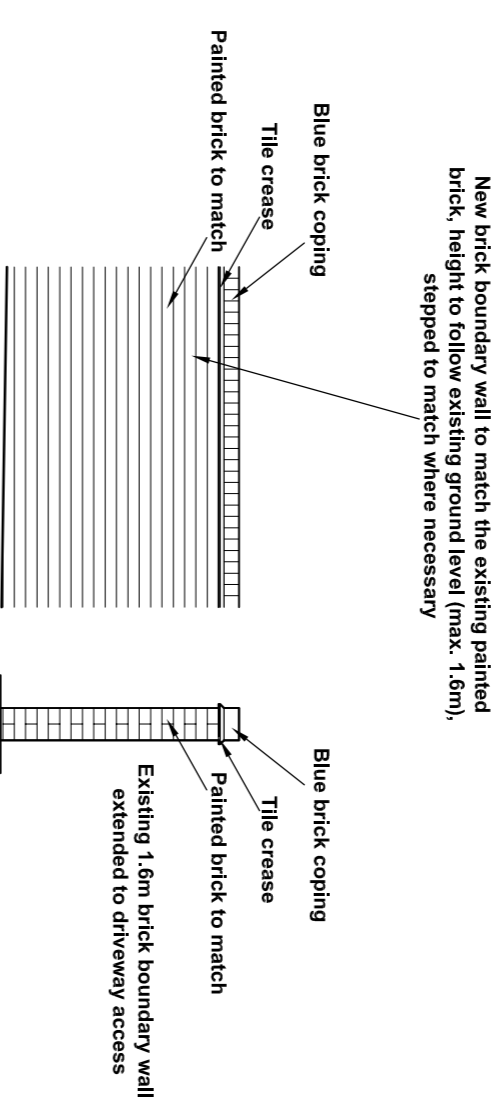


Proposed extended boundary wall
Scale: 1/50

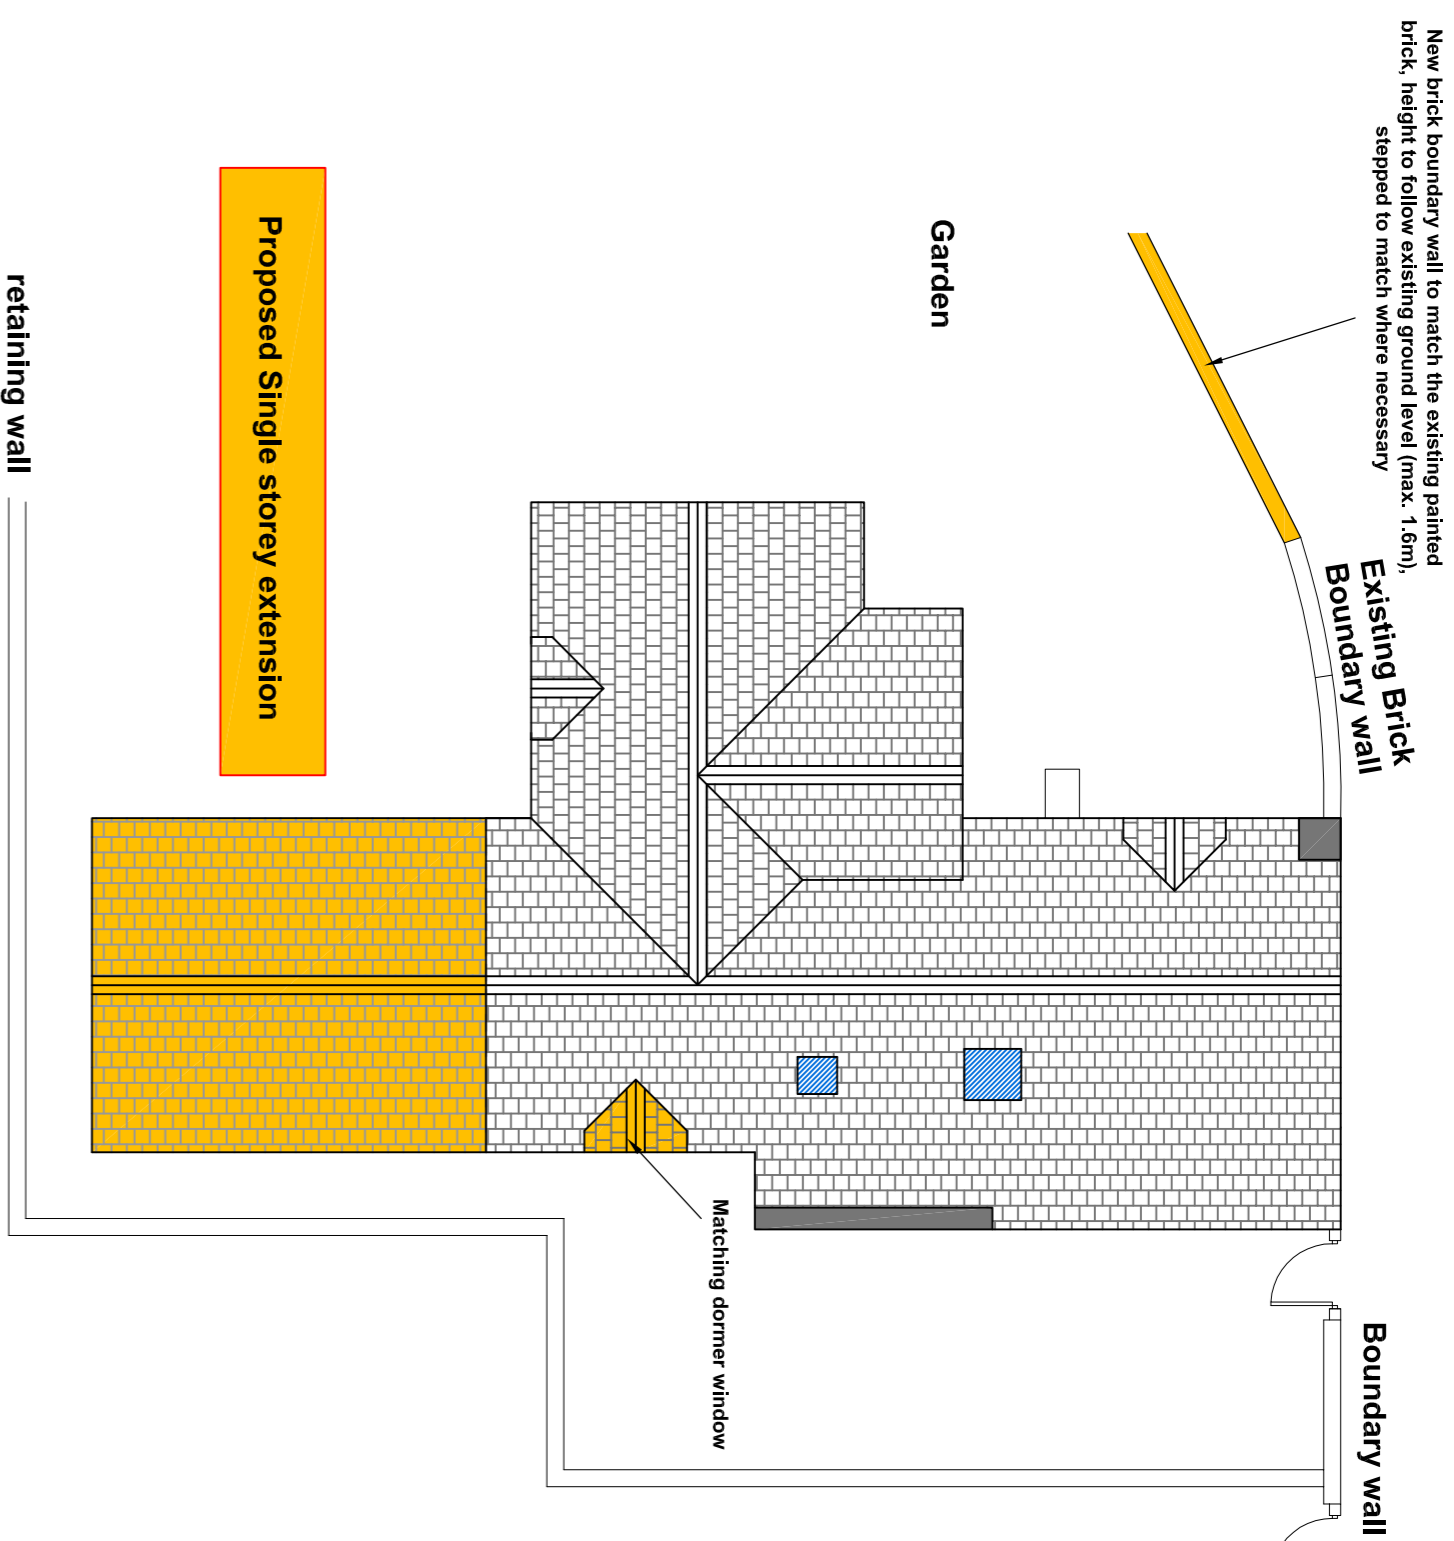


Proposed Roof Plan
Scale: 1/100

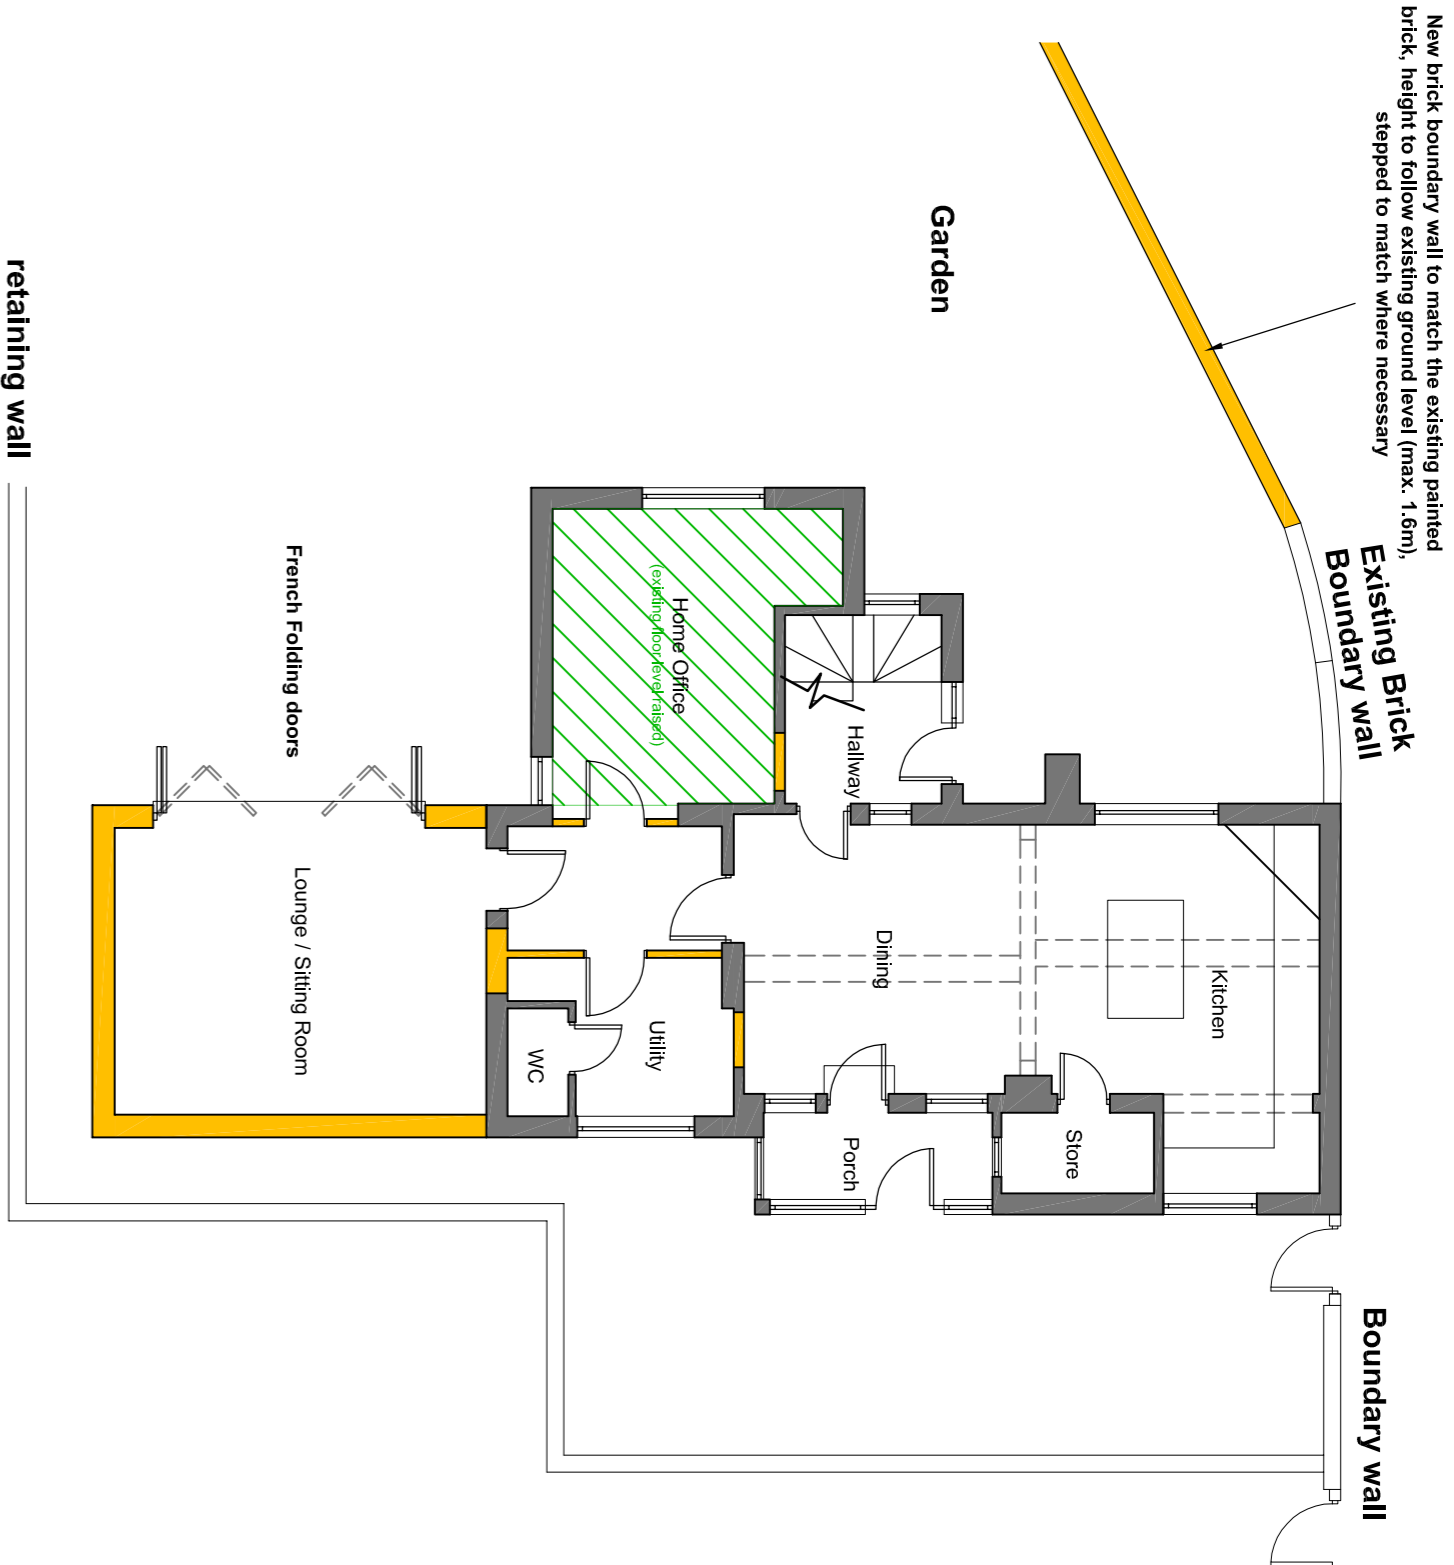


Proposed Ground Floor Plan
Scale: 1/100

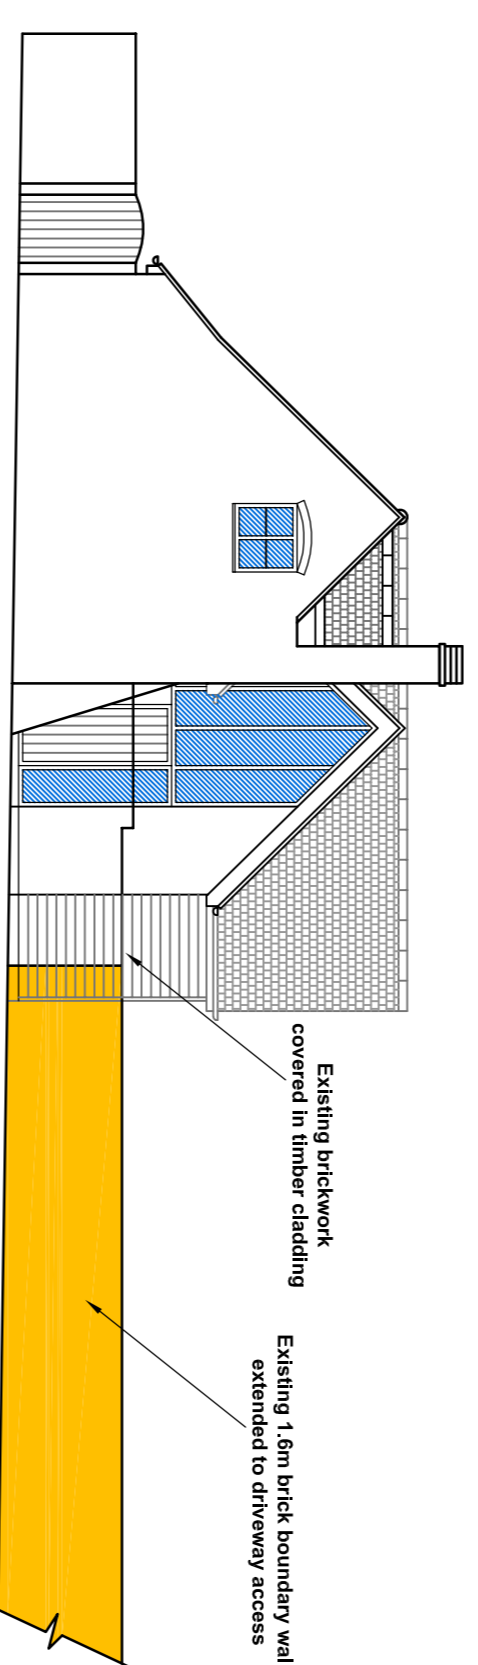


Proposed North East Elevation
Scale: 1/100

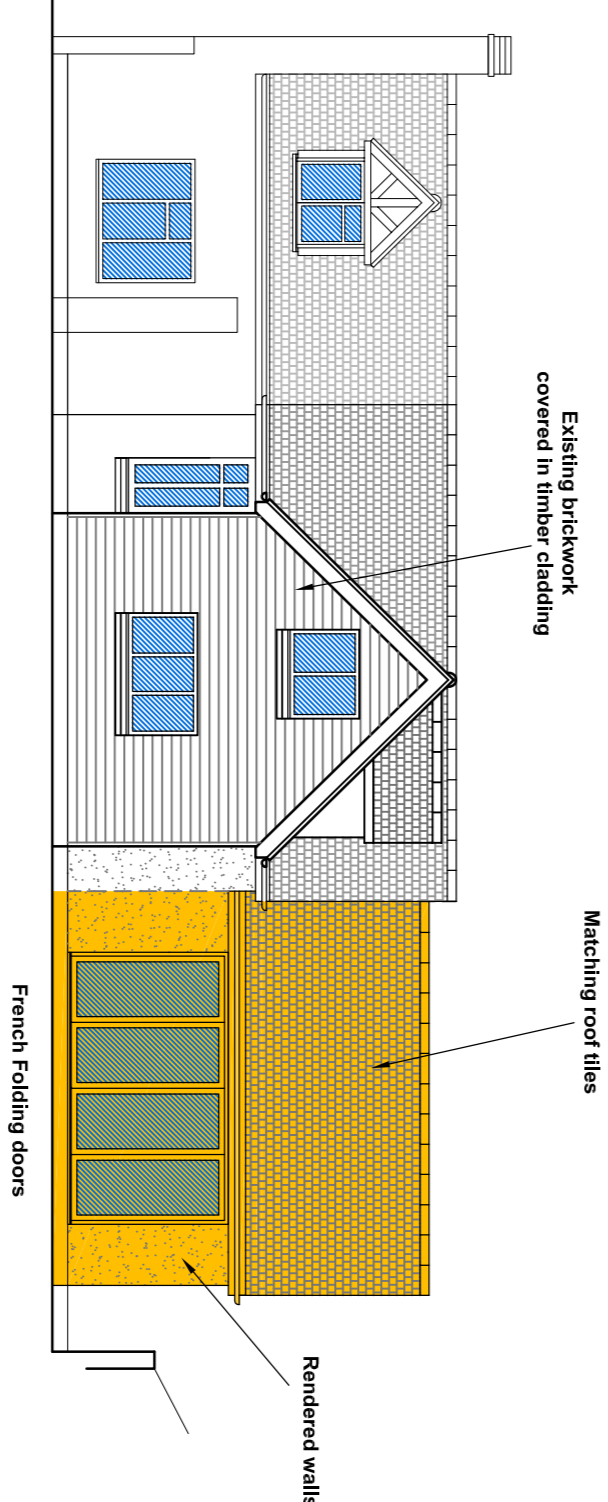


Proposed North West Elevation
Scale: 1/100

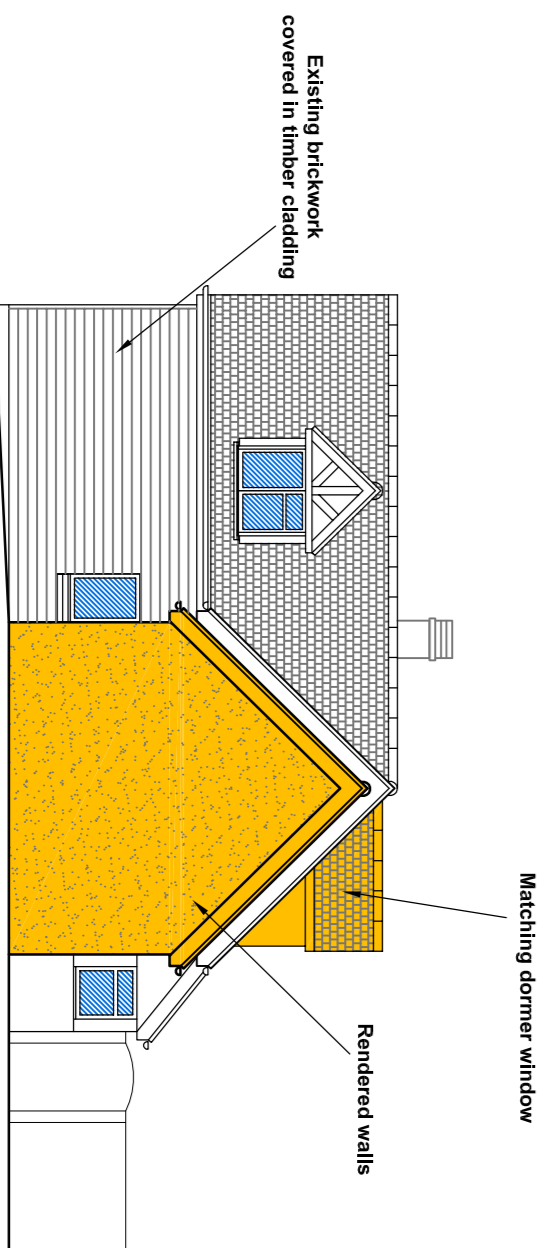

Proposed South West Elevation
Scale: 1/100

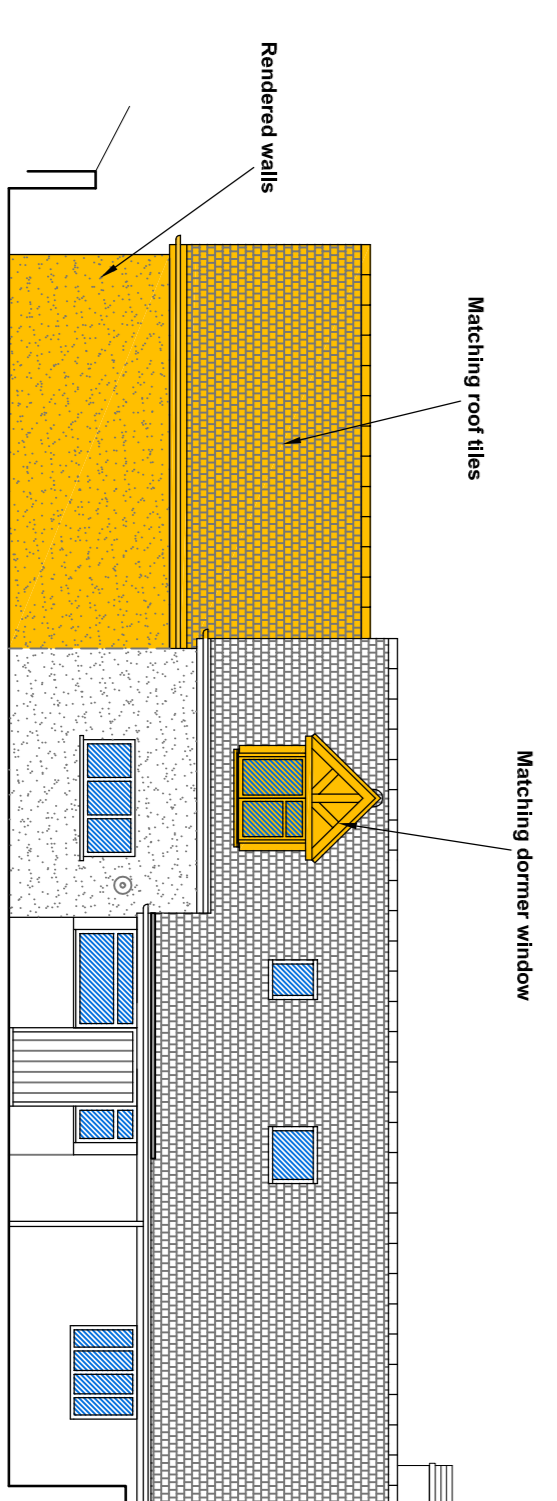

Proposed South East Elevation
Scale: 1/100

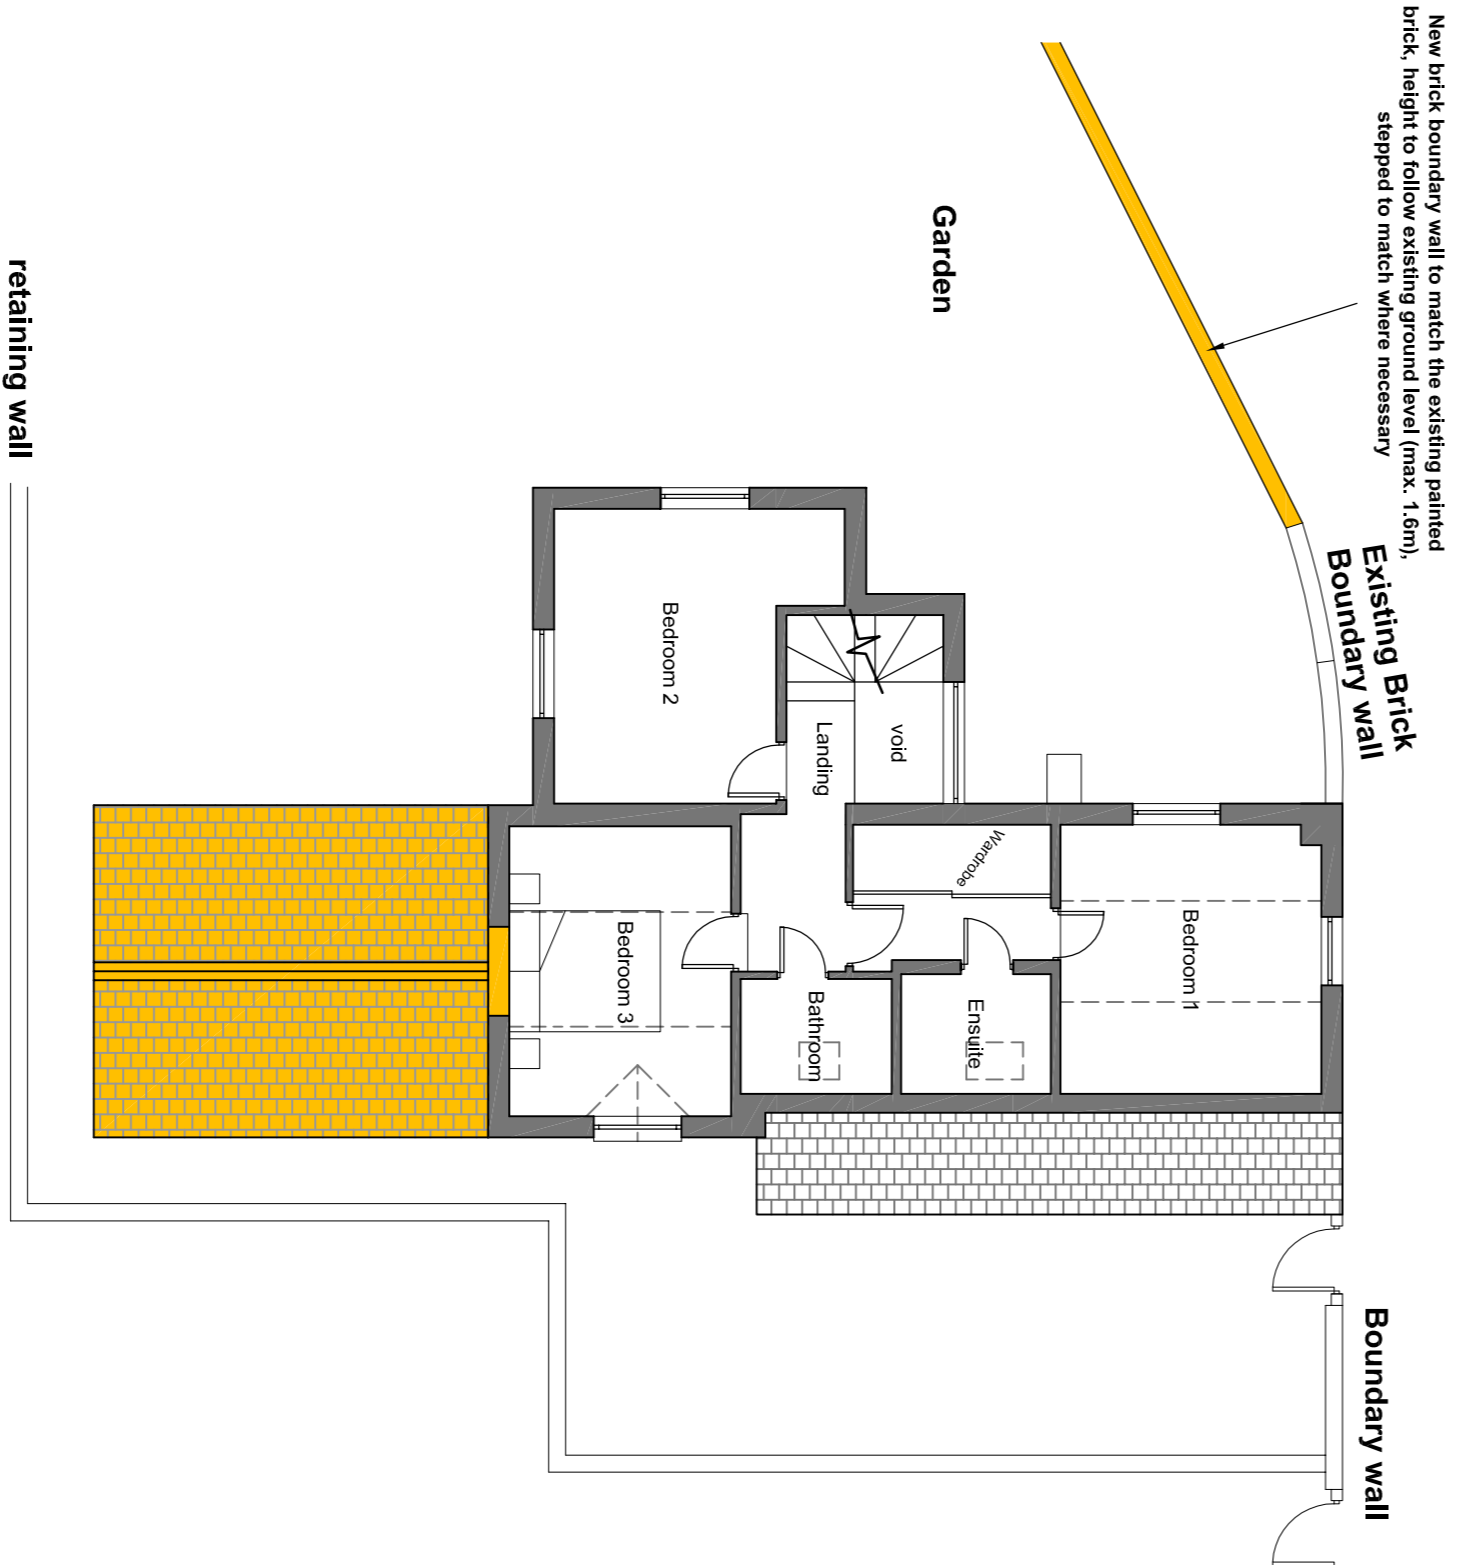


Proposed First Floor Plan
Scale: 1/100



Orientation

Scale Bars

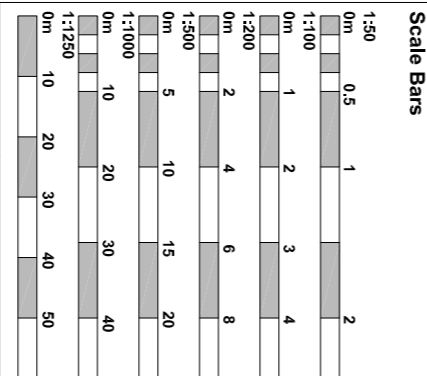

Drawn By: Scale: As Shown
SE Date: February 2021

Project
Corner Cottage
2 Hateway Lane
Barford
CV35 8DB

Client
Mr J. Pilling

Title
Proposed Plans and
Elevations

Job No P/L-001
Drawing No 003

**Brock Charles
Limited**

The Old School House
Arrow
Alcester
Warwickshire B49 9J
Tel: 01789 765099
Fax: 01789 765099
Company Registration Number:
5437298