






1 EXISTING FRONT // SOUTH ELEVATION
Scale: 1:100

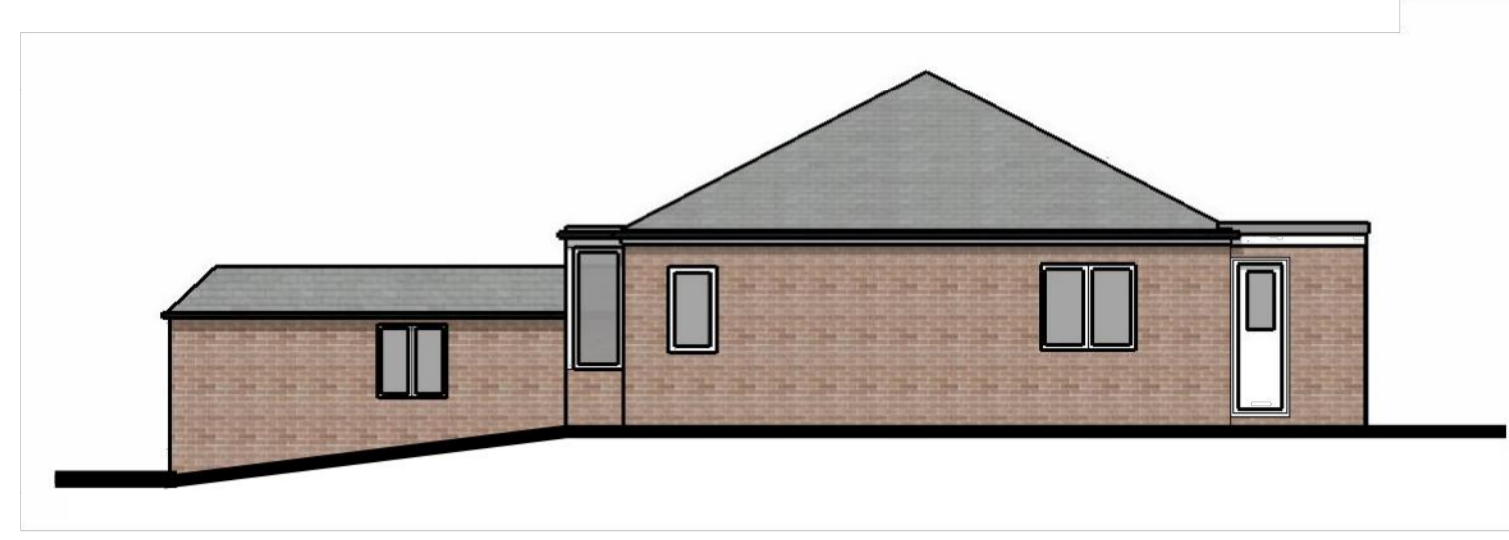

2 EXISTING SIDE // WEST ELEVATION
Scale: 1:100

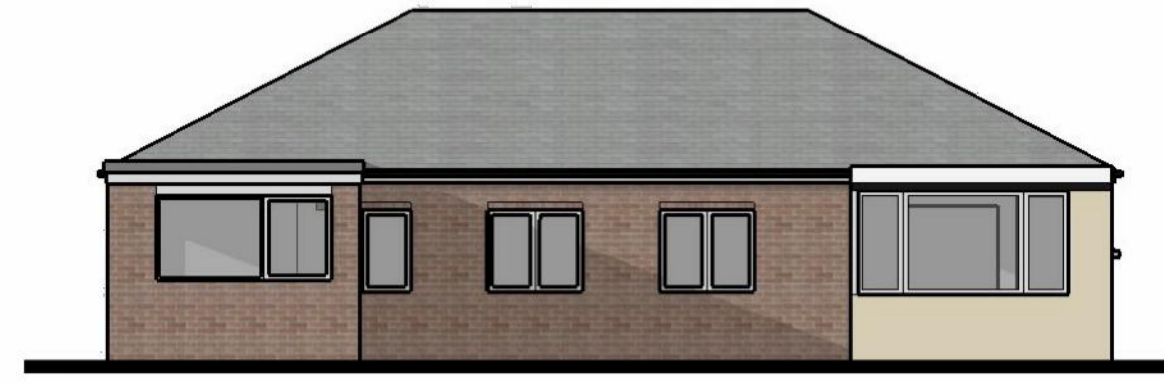


3 EXISTING REAR // NORTH ELEVATION
Scale: 1:100

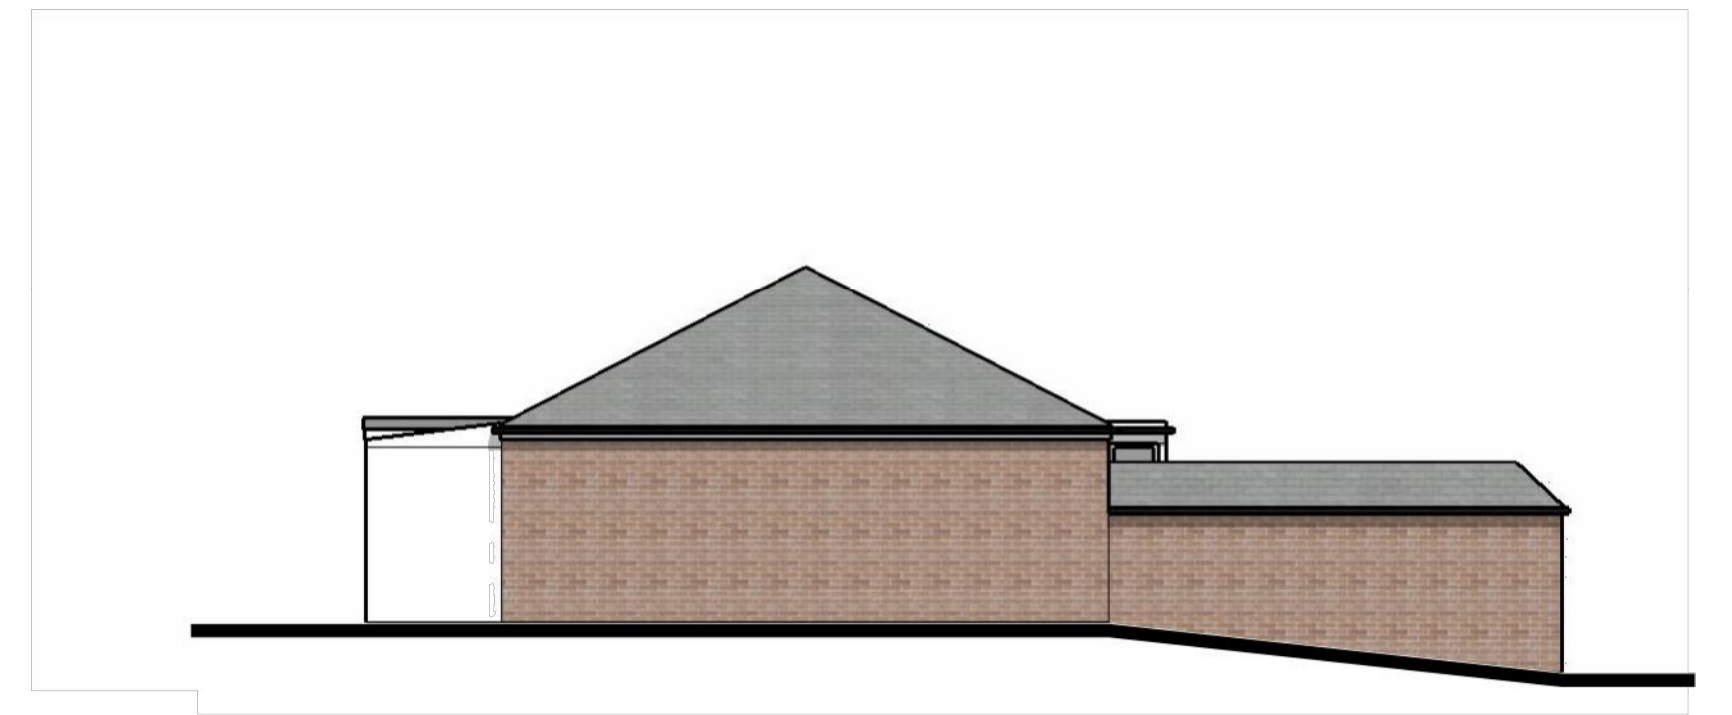


4 EXISTING SIDE // EAST ELEVATION
Scale: 1:100



5 EXISTING GROUND FLOOR PLAN
Scale: 1:50

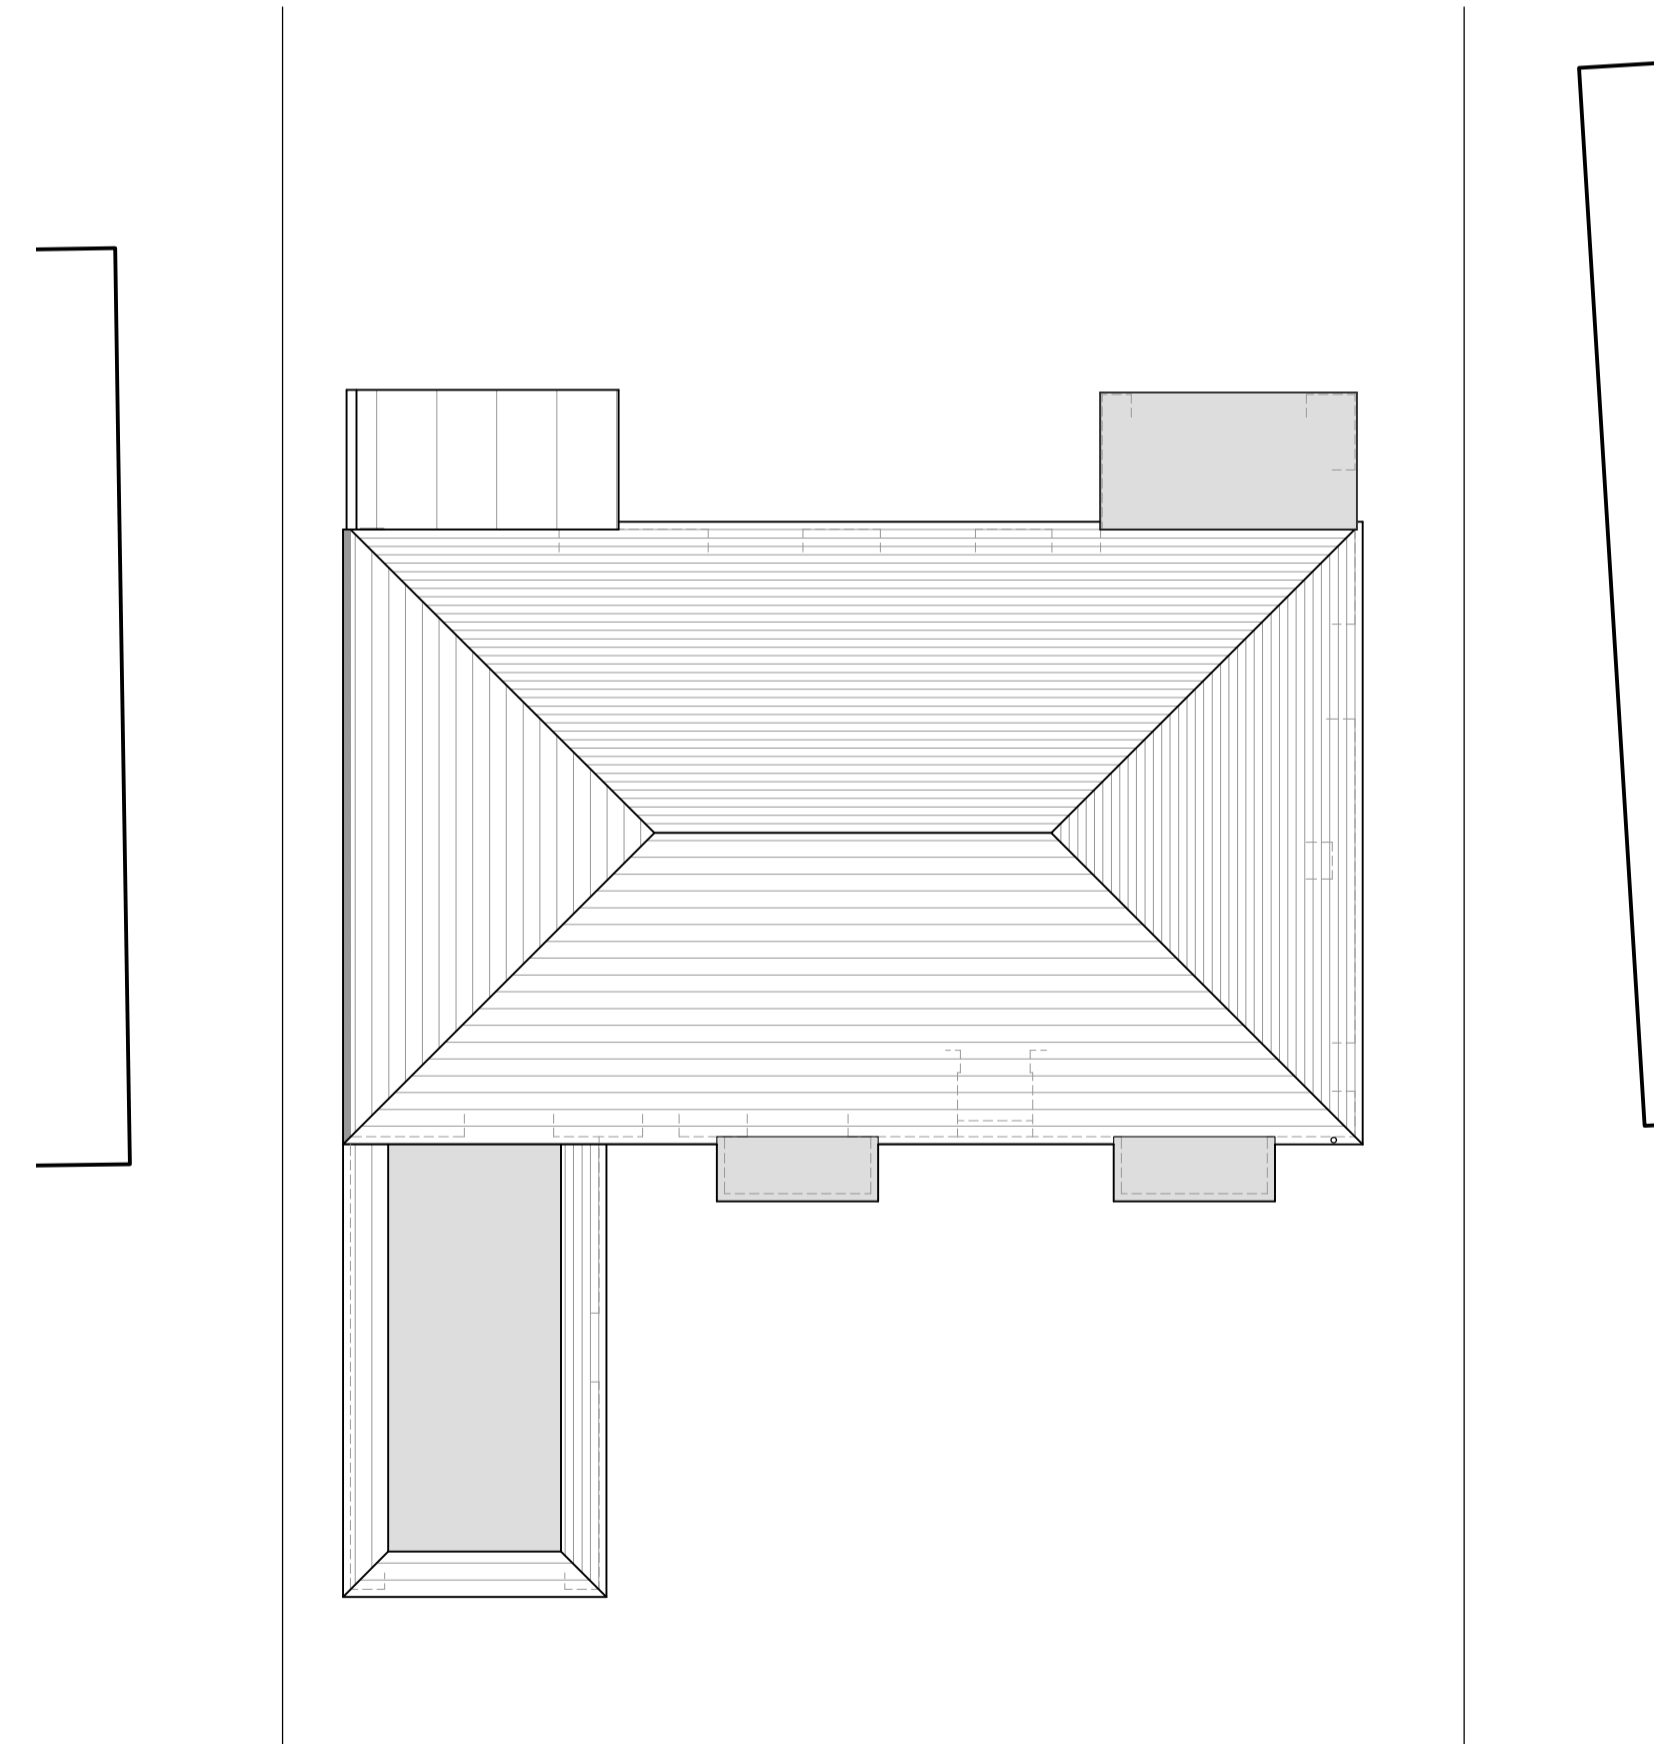

6 EXISTING ROOF PLAN
Scale: 1:100

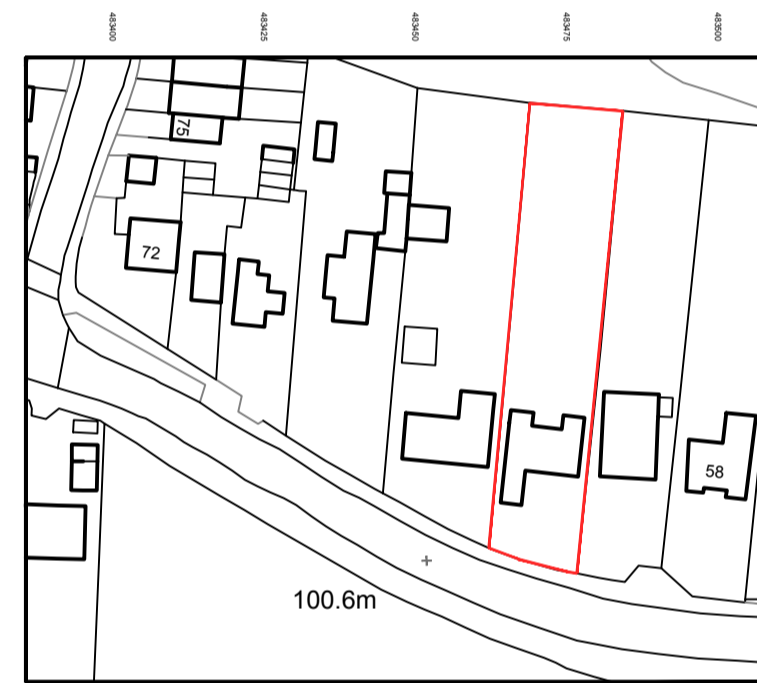

7 LOCATION PLAN
Scale: 1:1250

DATE	JUNE 21	SIZE	A1
DRAWN	CB	REF NO.	BA118_01_001
SCALE	1:50 / 1:100 1:1250	STAGE	PLANNING
SITE	62 LONGMOOR ROAD, LIPHOOK HAMPSHIRE, GU30 7NY		
TITLE	EXISTING PLANS AND ELEVATIONS		
PROJECT	SINGLE STOREY REAR EXTENSION		
CLIENT	MR & MRS WATCHORN		

BE // AR
BECKMANN ARCHITECTURE
THREE QUARTERS, 36A NAPPERS
WOOD, FERNHURST, GU27 3PB
t: 07845698006
e: OFFICE@BE-AR.CO.UK
COPYRIGHT ©
BECKMANN ARCHITECTURE LIMITED