


All dimensions to be checked on site by contractor prior to preparation of shop drawings and commencement of work on site.

Do not scale from this drawing.




This drawing and the copyrights and patents therein are the property of Apex Architecture and may not be used or reproduced without consent.

This drawing is to be read in conjunction with all relevant consultant's drawings/documents and any discrepancies or variations are to be notified to Apex Architecture before the attached work commences.

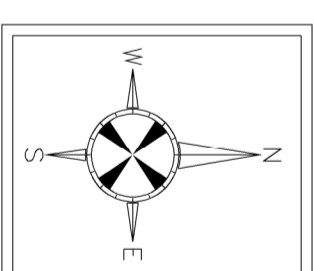



**EXISTING SITE PLAN LEGEND**

	Permeable grass areas
	Tarmac driveway
	Tarmac access / Highway
	Existing areas of planting / mixed shrubs
	Concrete hardstandings
	Existing dry stone boundary / garden retaining walls
	Existing hedgerows
	Existing site levels
	Site Boundary
	Land in ownership of applicant
	Existing trees

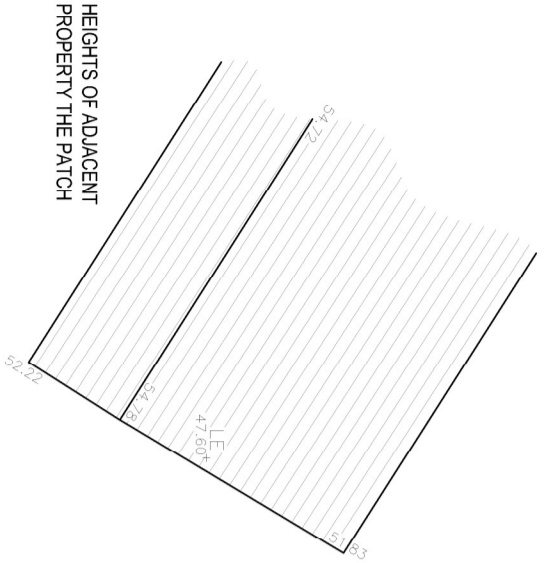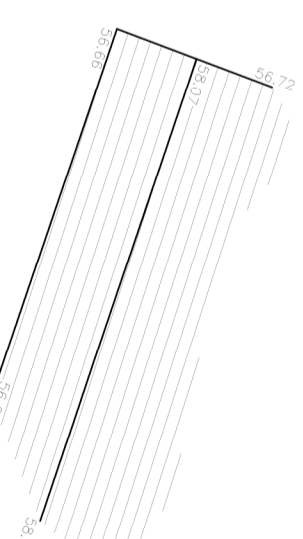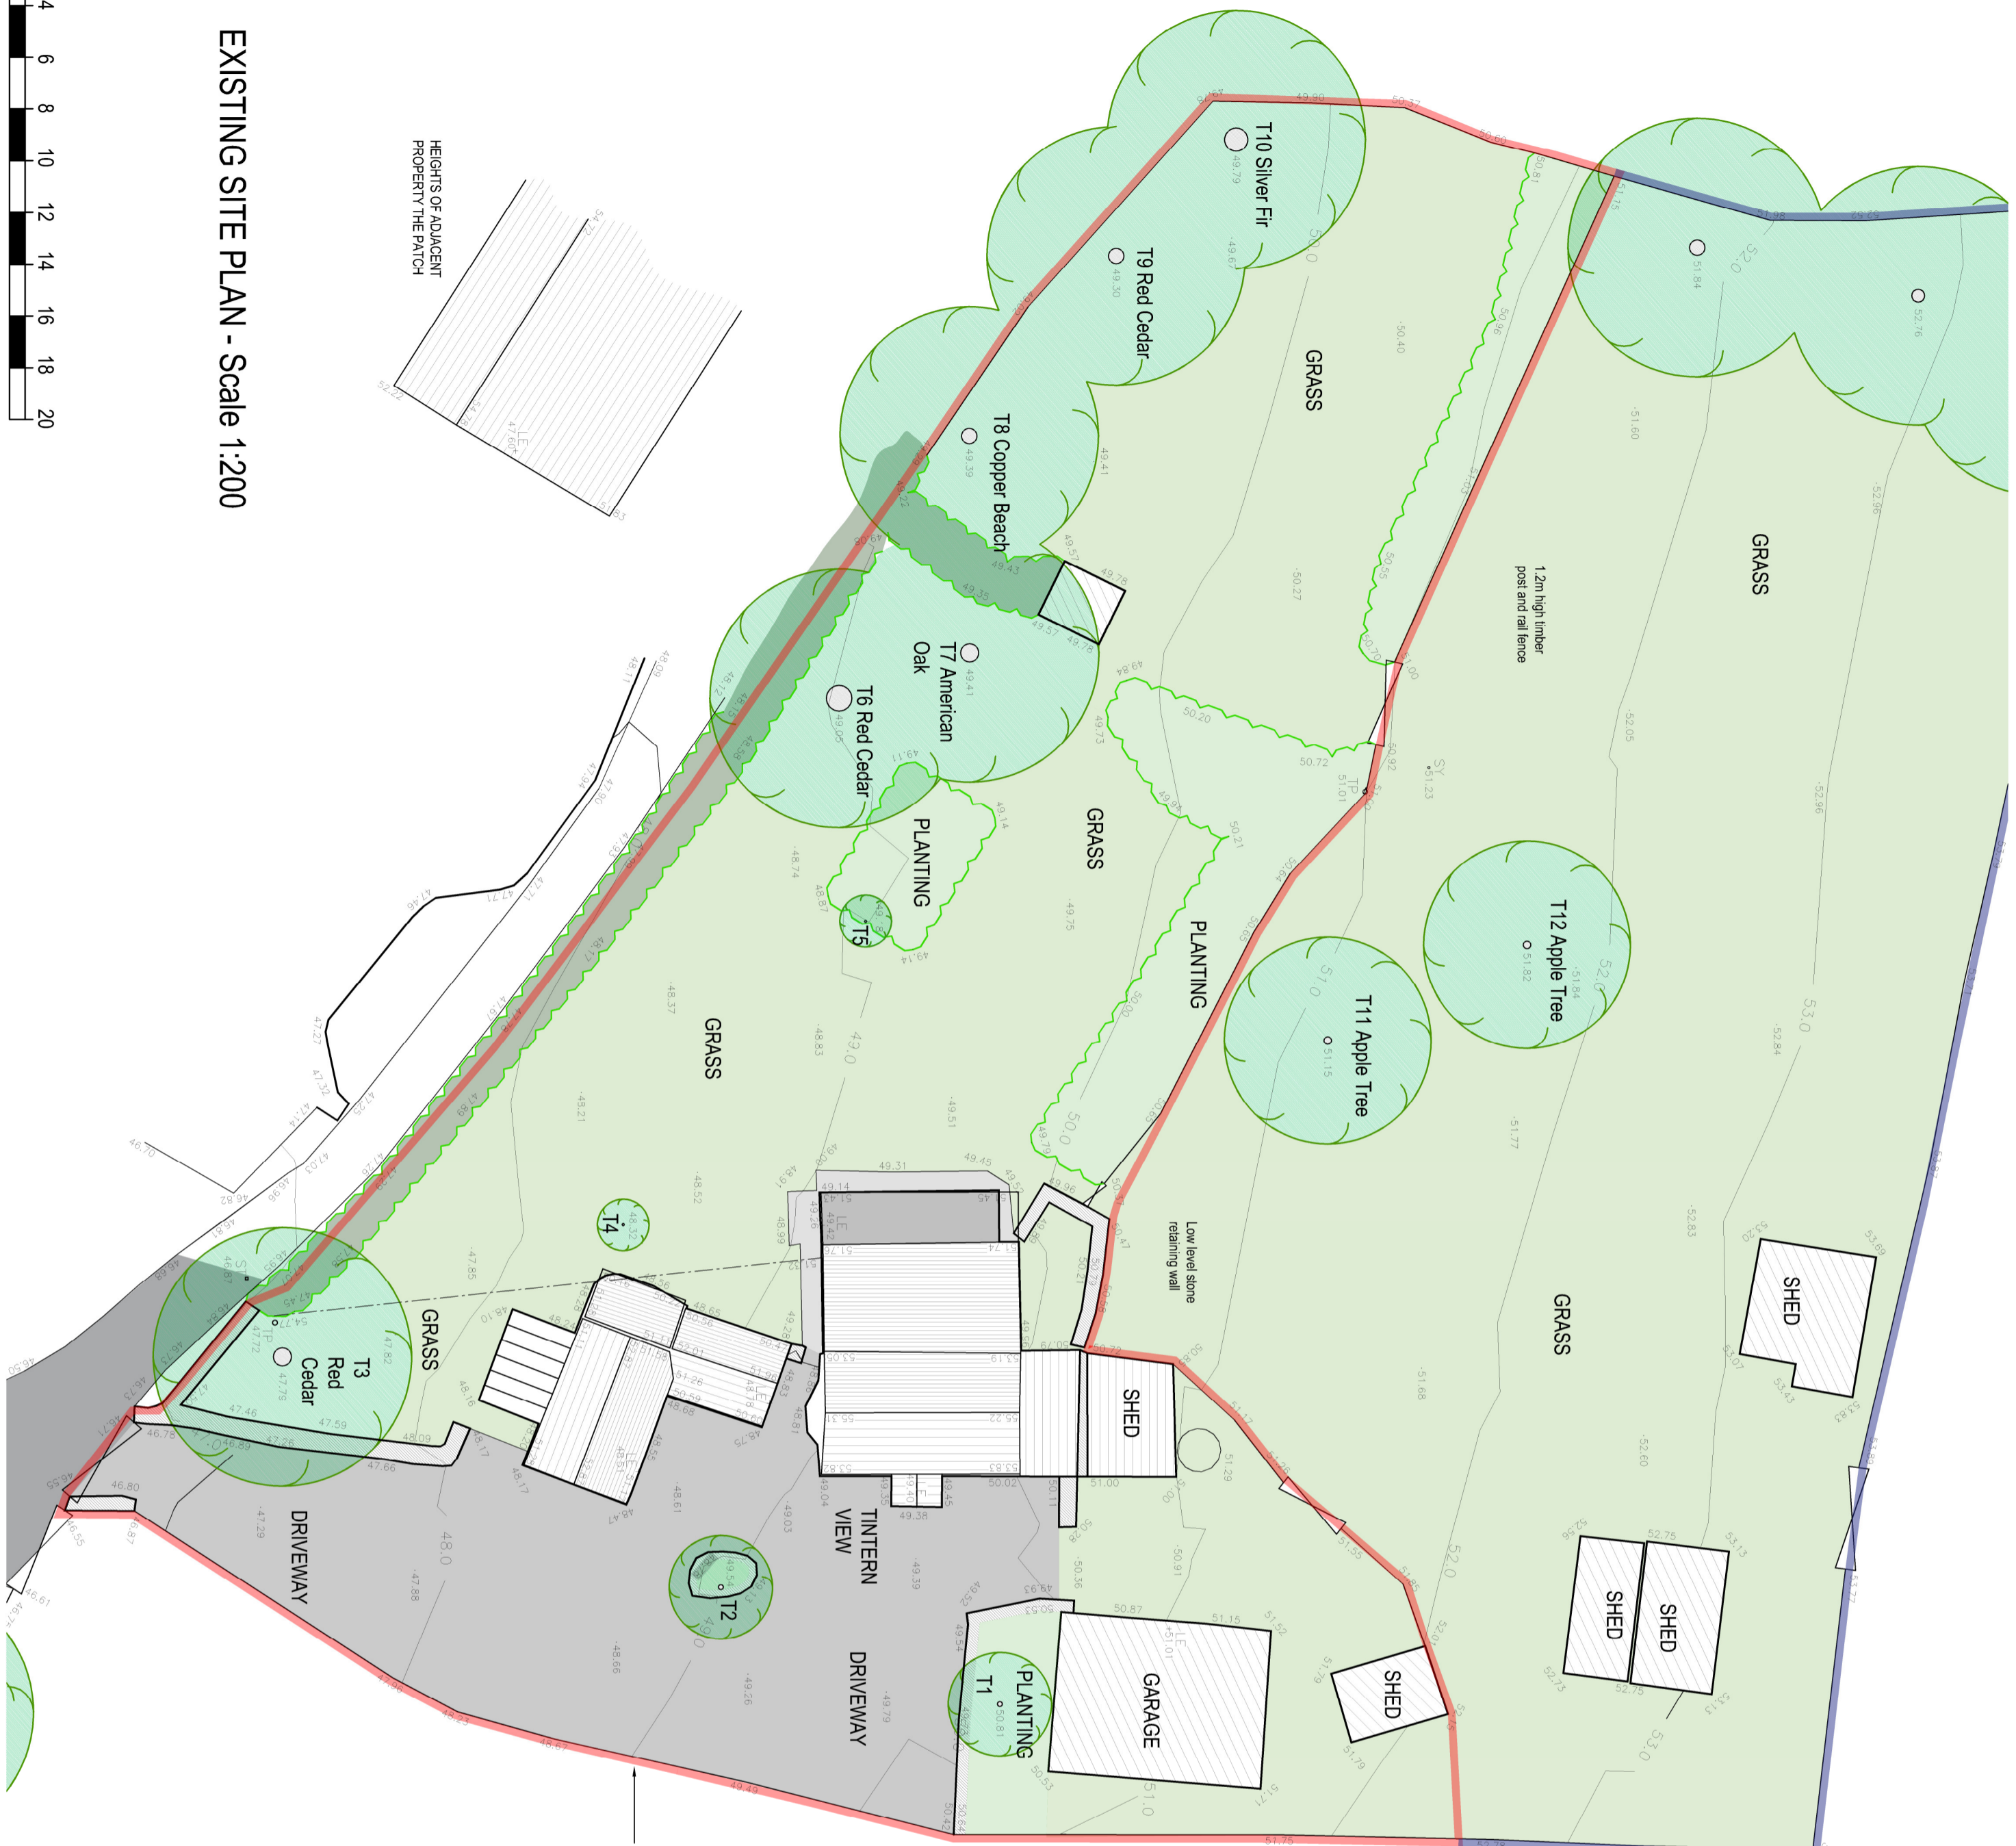

1.2m high timber close boarded fence forming boundary

**EXISTING SITE PLAN - Scale 1:200**

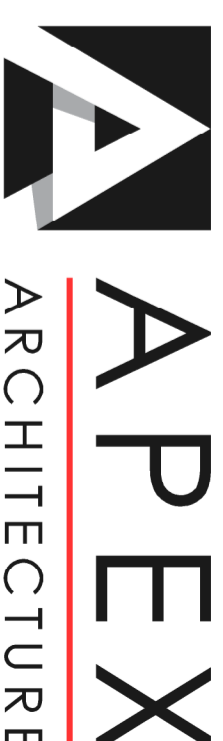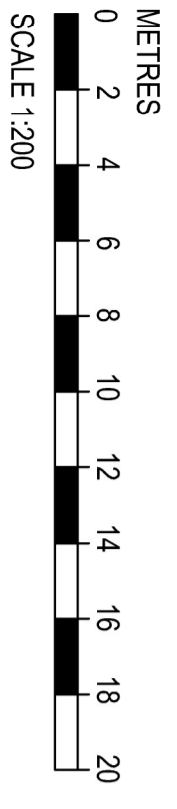

Oak House, Ayburton, Gloucestershire, GL15 6ST 01594 516161  
 Wyastone Business Park, Mommouth, NP25 3SR 01600 800101

Client Mr. S. Richards

Project Tintern View  
 Honeywell Lane, Brockweir  
 NP16 7PJ

Title Existing Site Plan

Job No.	Drawing No.	Revision
M066rdtv	101	N/A
Scale	Issue	Date
1:200@A2	Planning	February 2021

www.apexarchitectureld.com enquire@apexarchitectureld.com