




FRONT ELEVATION EAST

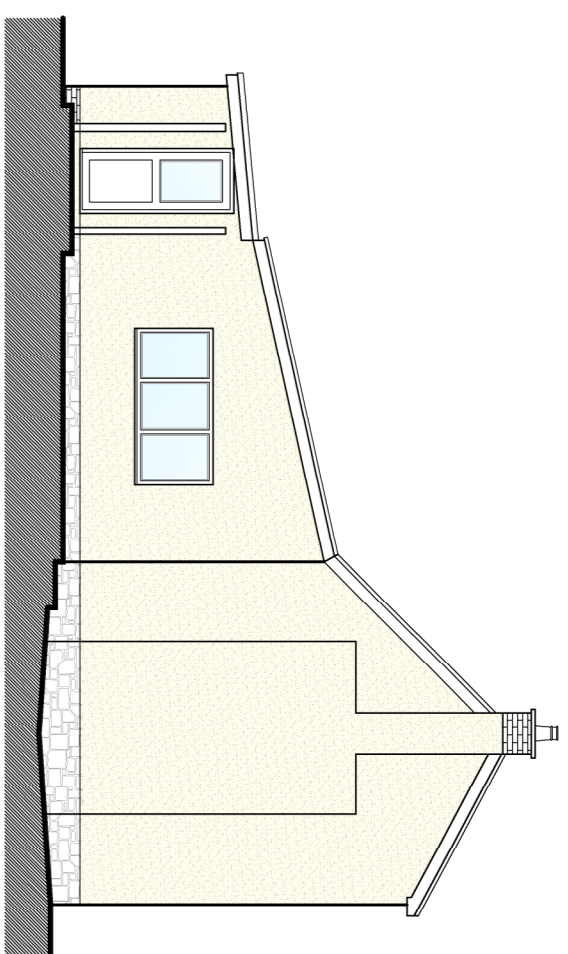

SIDE ELEVATION SOUTH

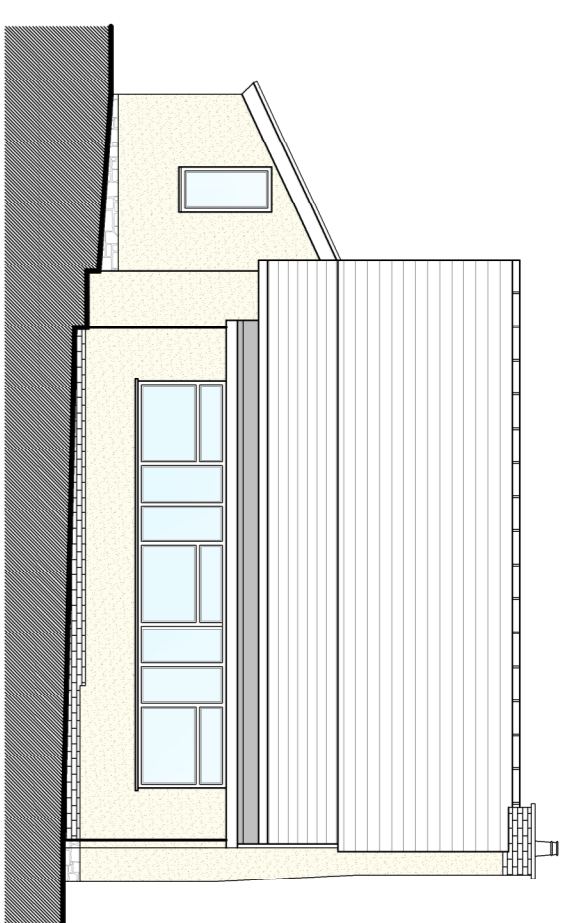


REAR ELEVATION WEST

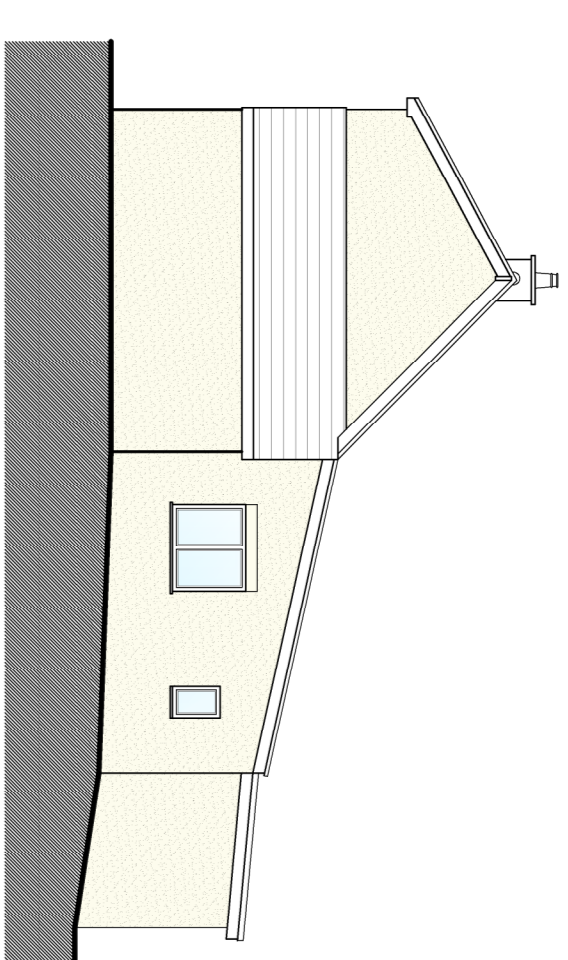


SIDE ELEVATION NORTH


All dimensions to be checked on site by contractor prior to preparation of shop drawings and commencement of work on site.
Do not scale from this drawing.
This drawing and the copyrights and patents herein are the property of Apex Architecture and may not be used or reproduced without consent.
This drawing is to be used in conjunction with all relevant consultant's drawings/consent and any discrepancies or omissions are to be notified to Apex Architecture before the affected work commences.

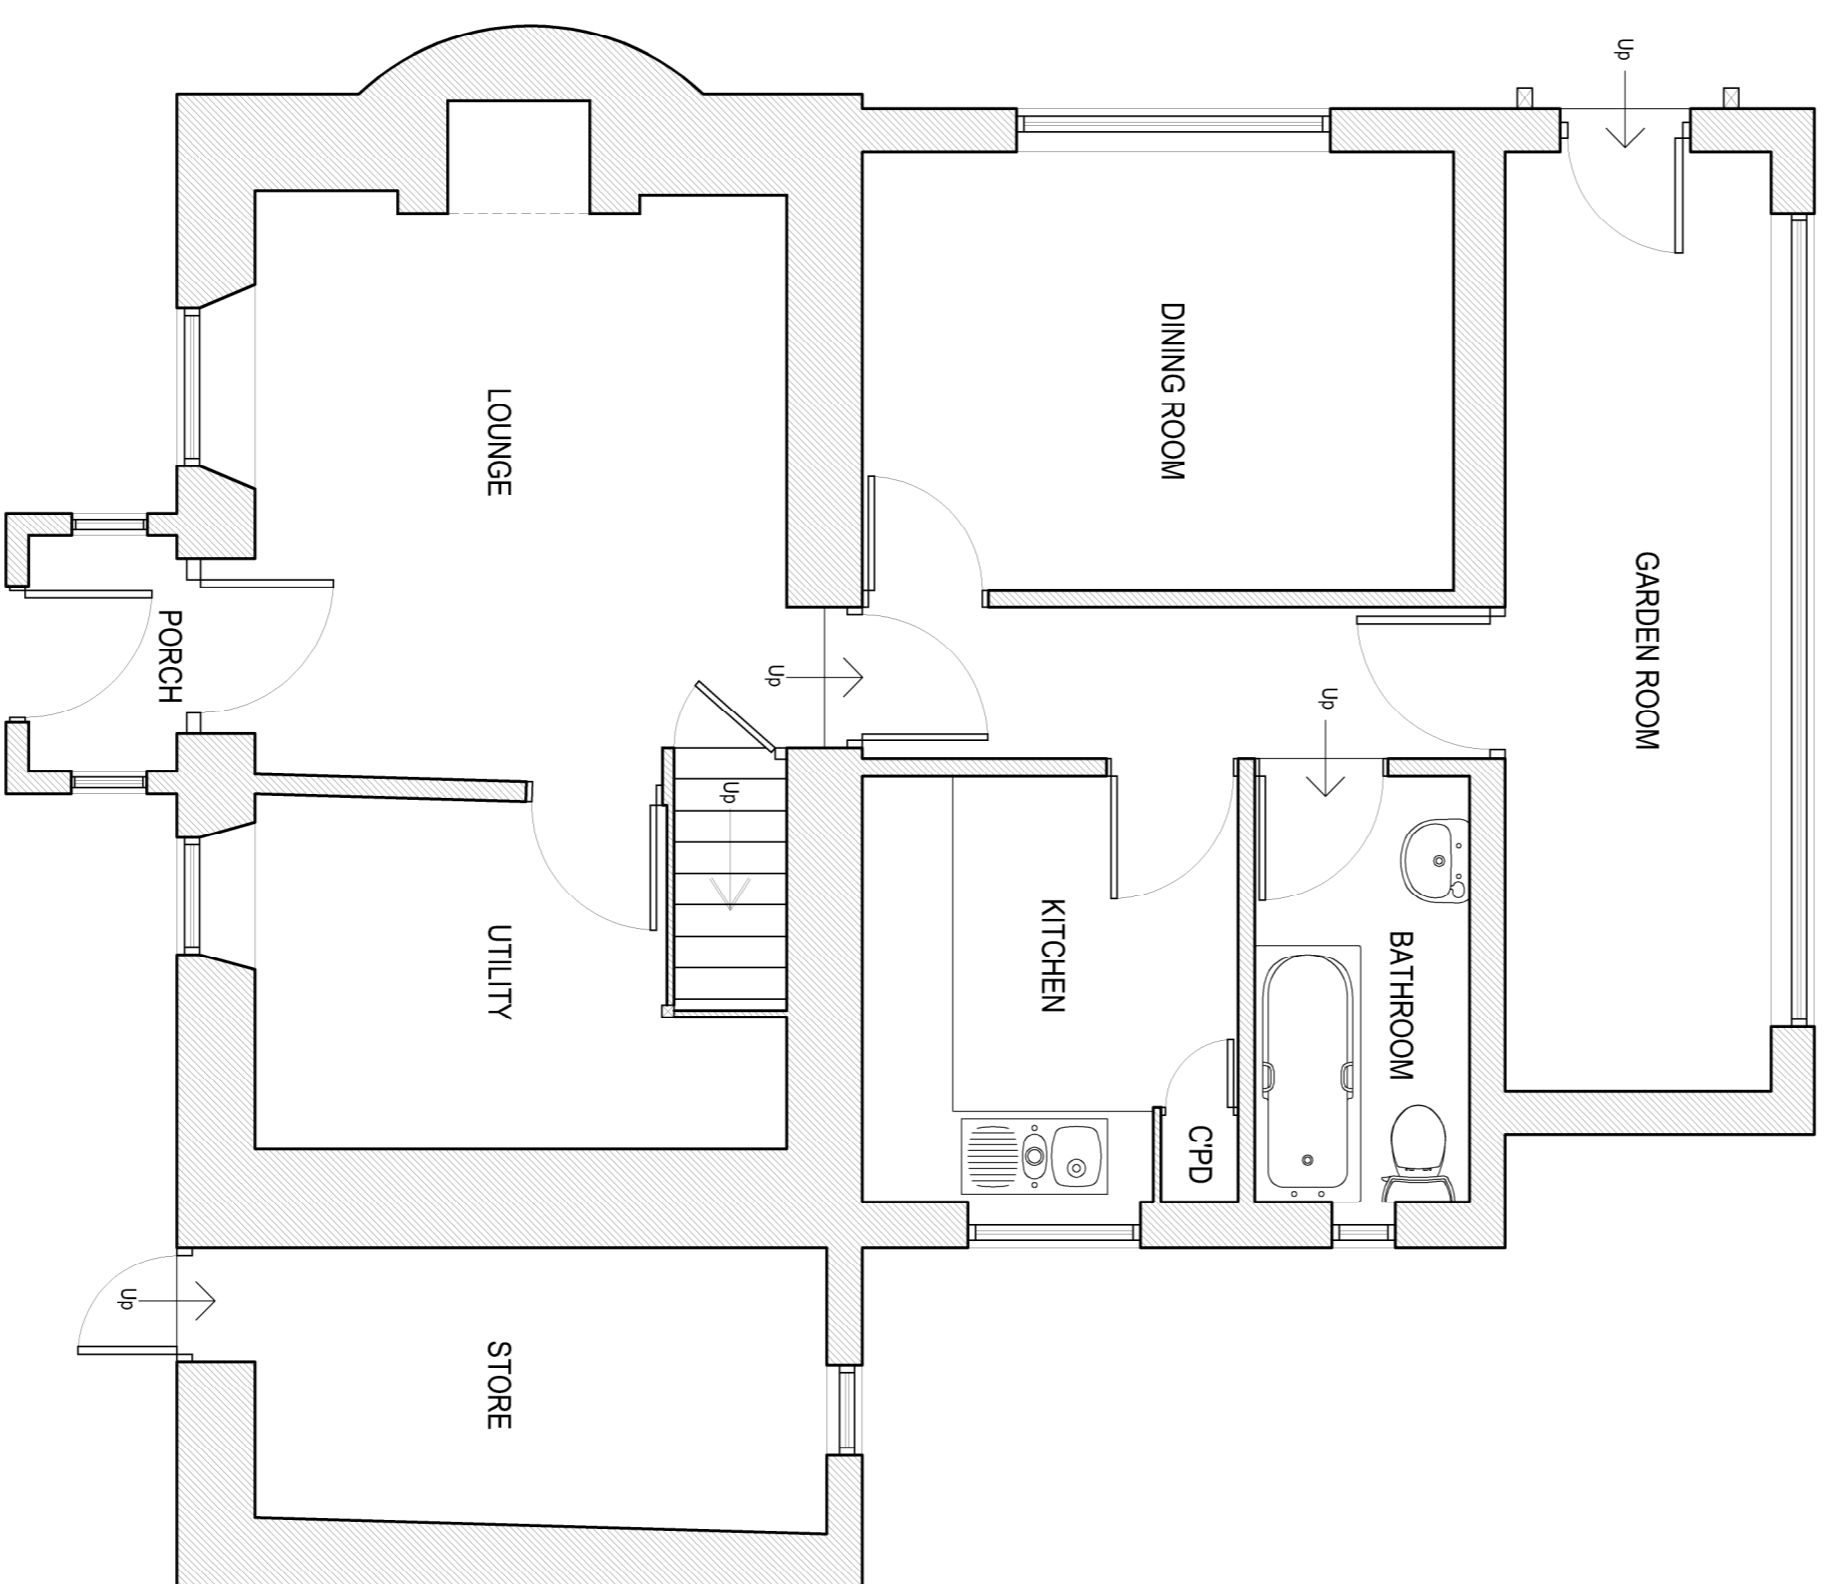

GROUND FLOOR

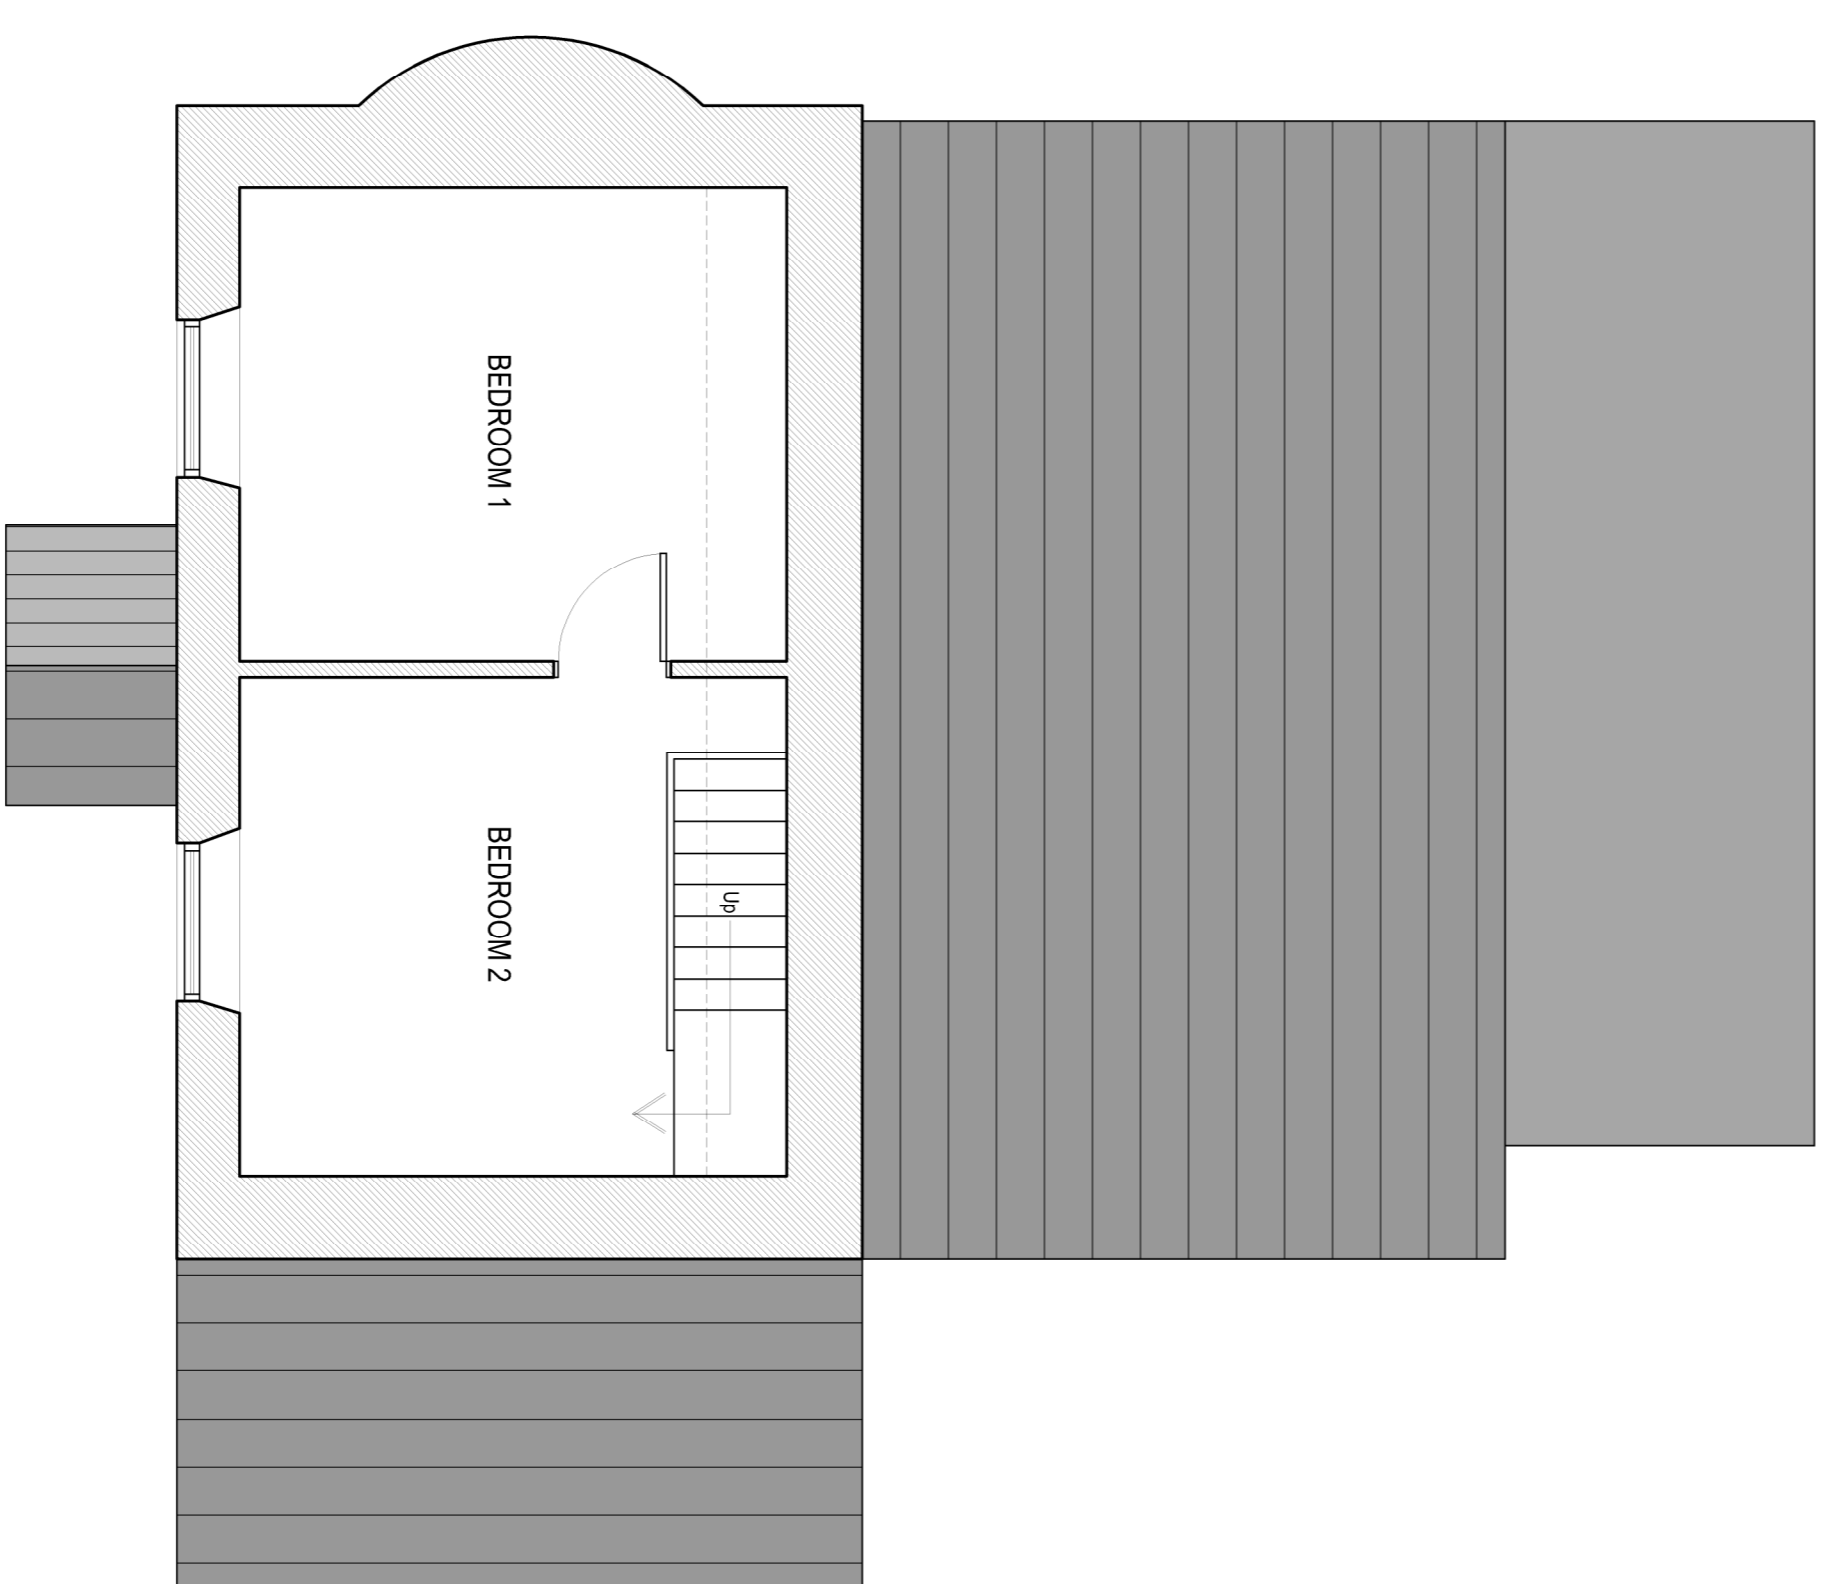

FIRST FLOOR

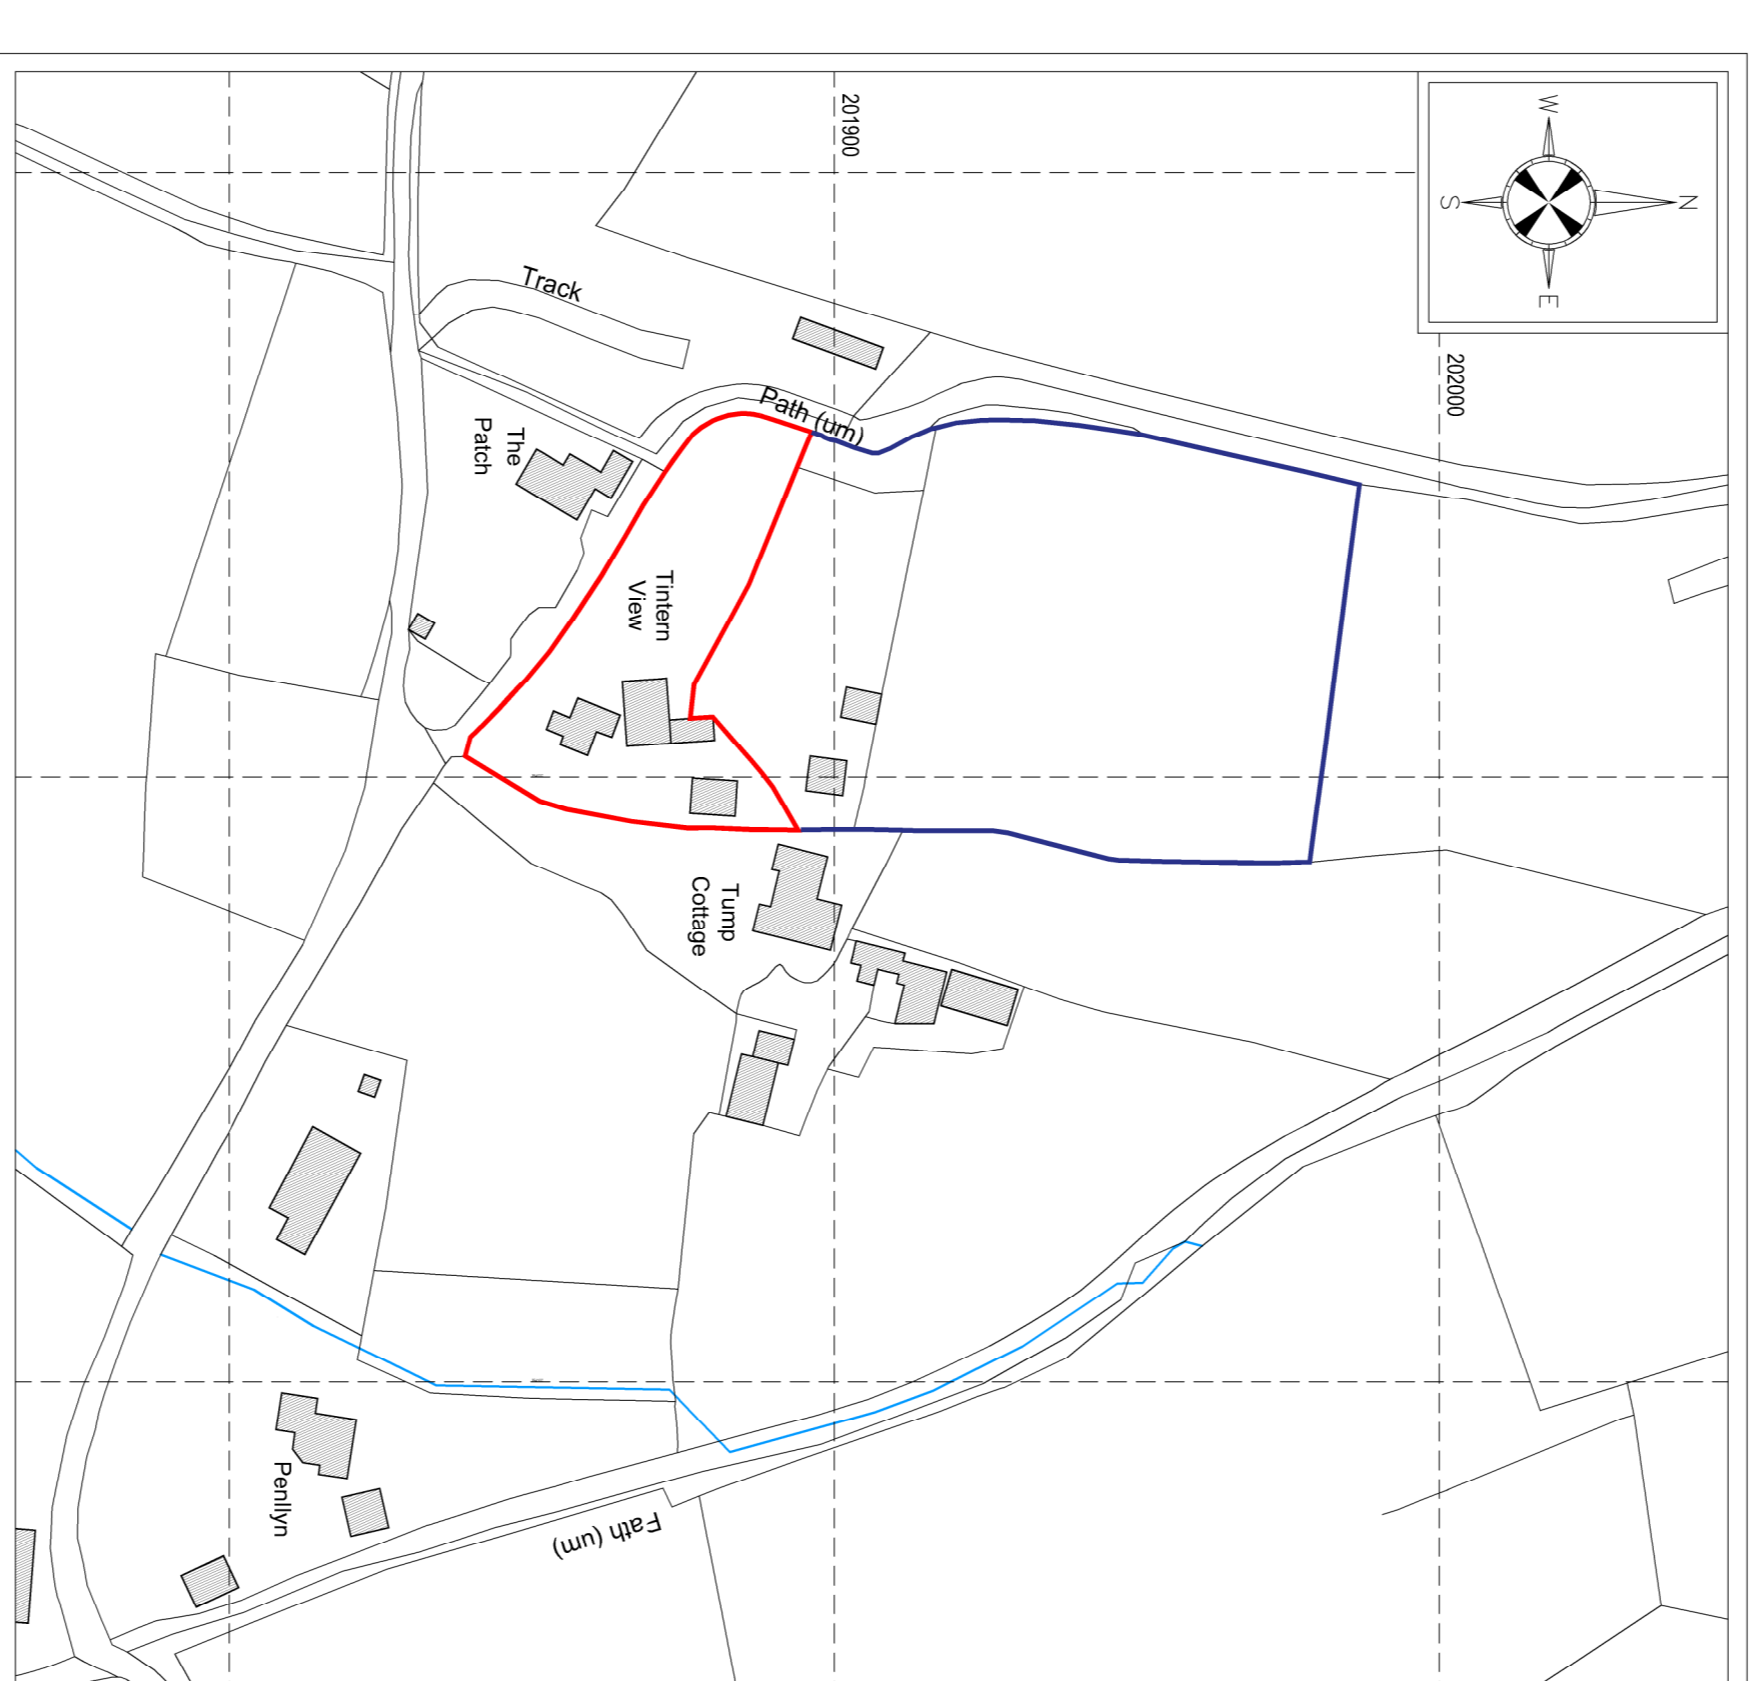

EXISTING LOCATION PLAN - Scale 1:1250

Ordinance Survey, (c) Crown Copyright 2020. All rights reserved. Licence number 100022432

Revision	Date	Description	Drawn by	Checked by
A	19.03.2021	Site line boundary added	TMB	



Apex House, Aylburton, Gloucestershire, GL15 6ST 01594 516161
Wysatione Business Park, Monmouth, NP25 3SR 01600 800101



Client: Mr. S. Richards

Project: Tintern View
Honeywell Lane, Brockweir
NP16 7PJ

Title: Existing Plans

Job No.	Drawing No.	Revision
M066rdlv	100	A
Scale	Issue	Date
1:50 & 1:100@A1	Planning	February 2021

www.apexarchitectural.co.uk enquire@apexarchitectural.co.uk

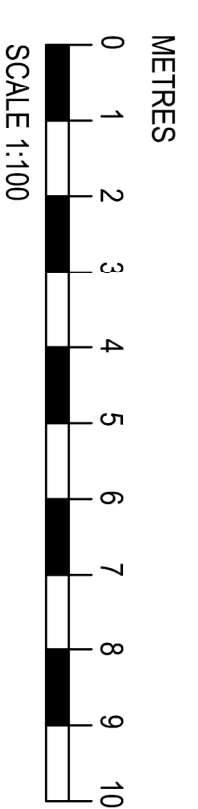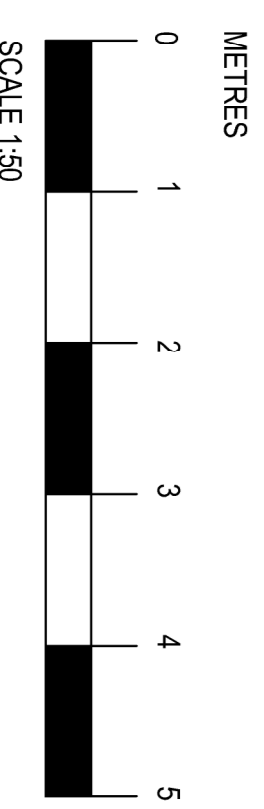

METRES