




NORTH ELEVATION

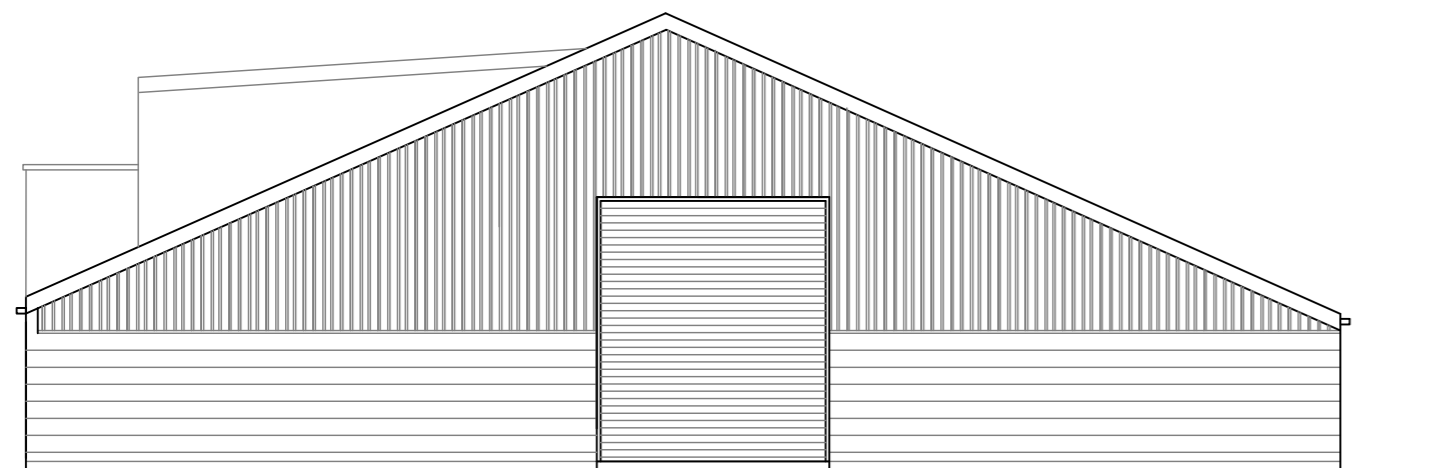


SOUTH ELEVATION

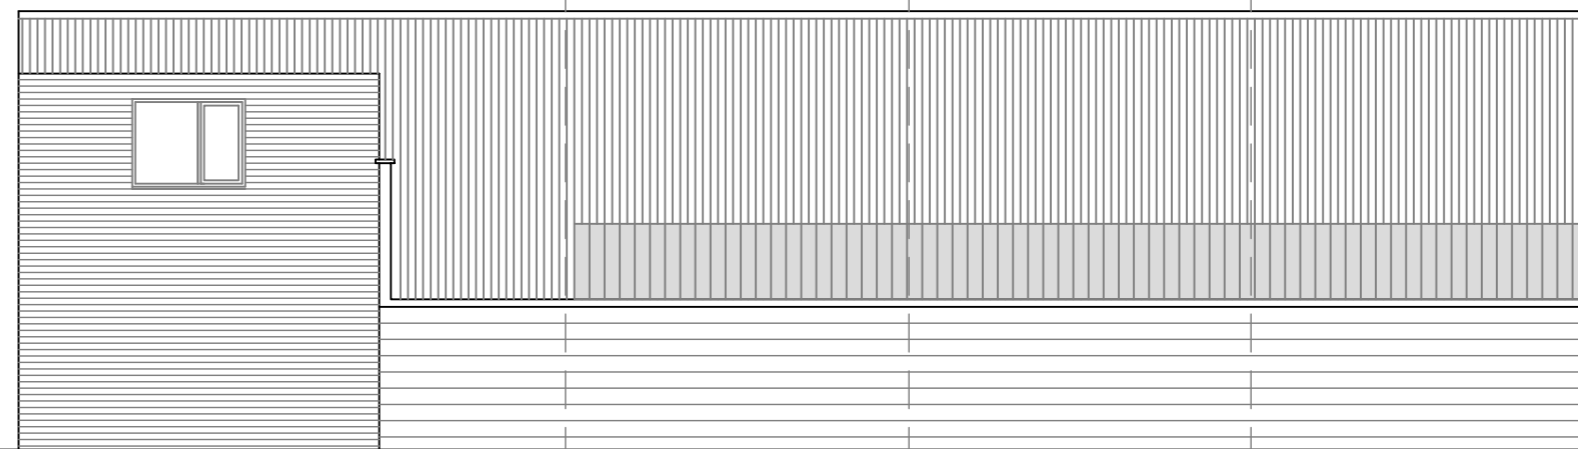


EAST ELEVATION

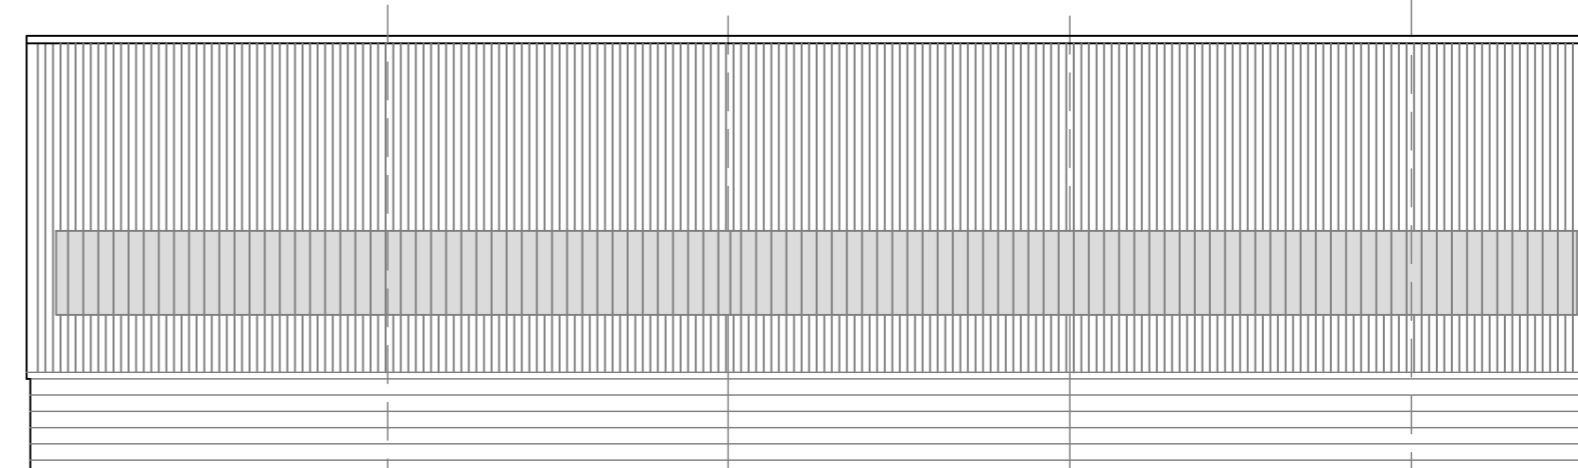

WEST ELEVATION

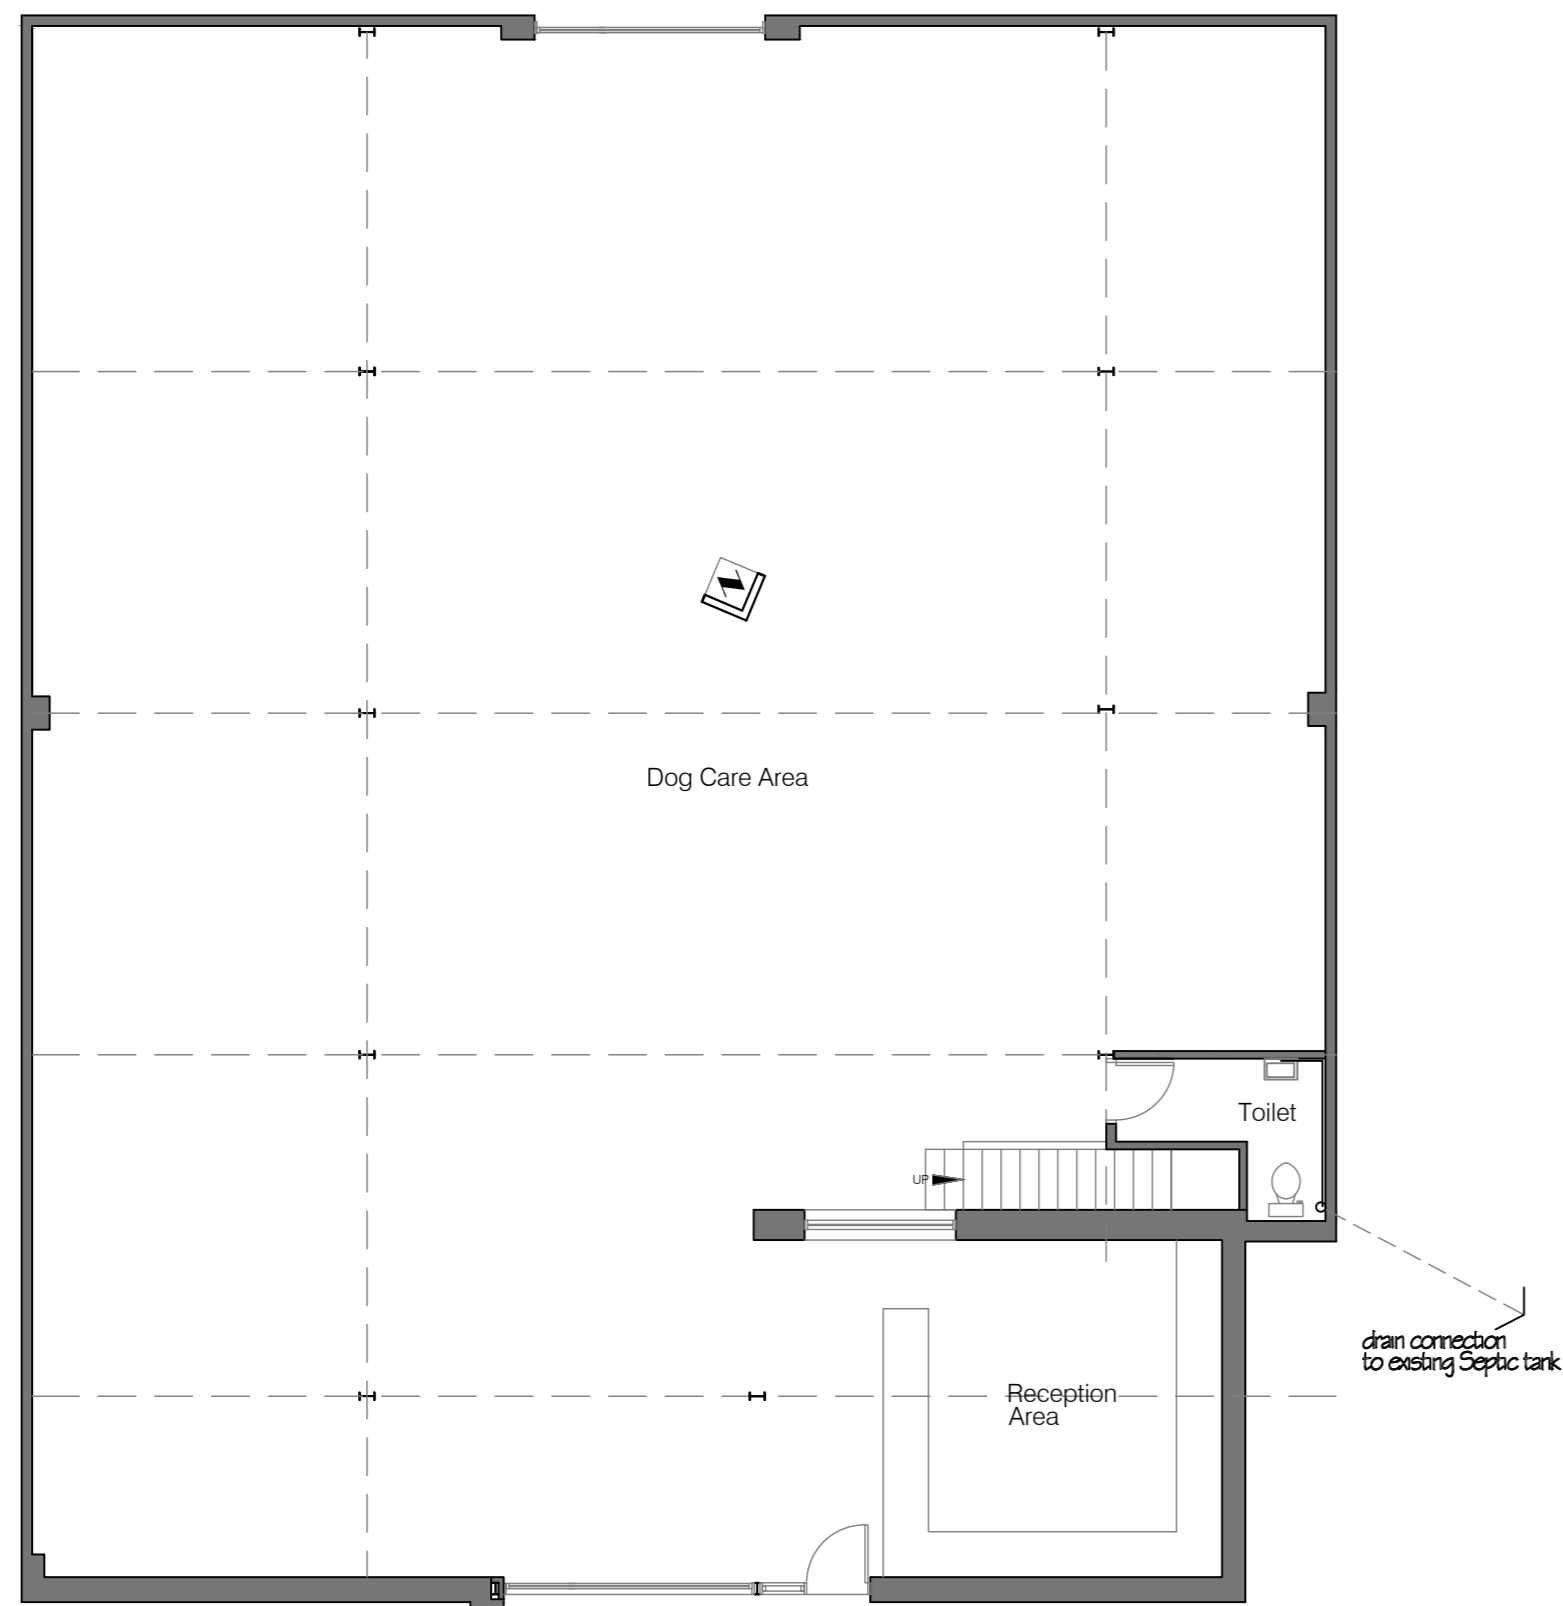

GROUND FLOOR PLAN

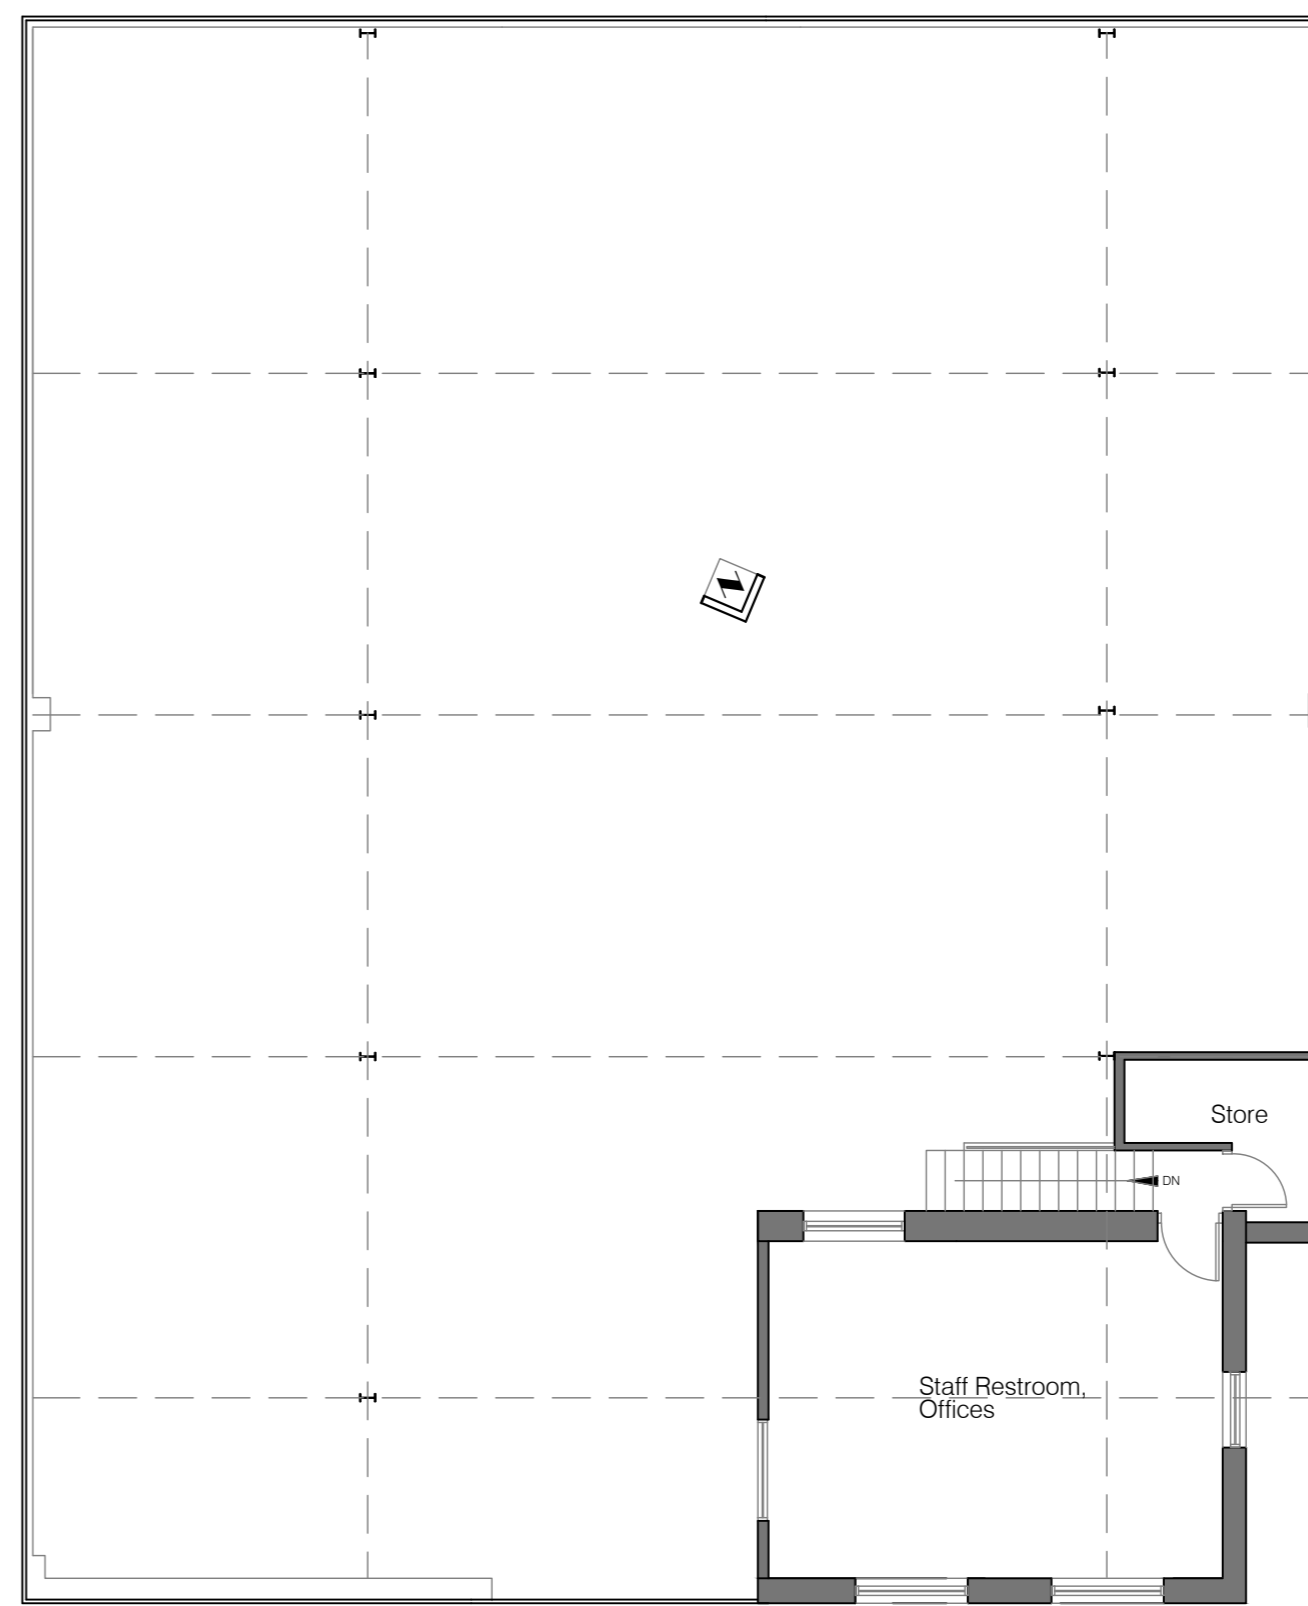

FIRST FLOOR PLAN

MATERIALS

Profiled metal deck with Filon translucent sheeting, fixed to steel portal frame building.

Dado walls and Office accommodation to be painted fairfaced brickwork.

Steel roller shutter doors.

White UPVC windows

Project

Proposed Change of Use of Building to Dog Care Unit.
Land West of Flatfield Lodge
Howden
East Yorkshire
DN14 7LP

Drawing

Proposed and Existing Building

Scale 1:100 @A2

Date May 2021

AREA Architect
Michael Cooper Dipl. Arch RIBA

The Mission, Bridge Lane.
Rawcliffe Bridge, DN14 8NH
(01405) 839944 m 0751496 1001
arealarchitect@intemet.com

Drg.No.	Rev.
OCKS21PB.1	C

