


Notes:
 This drawing is to be read in conjunction with all other drawings carrying the same drawing numbers.
 Contractor to check all dimensions on site and report any discrepancies before proceeding
 All relevant British standards and Codes of Practices to be complied with

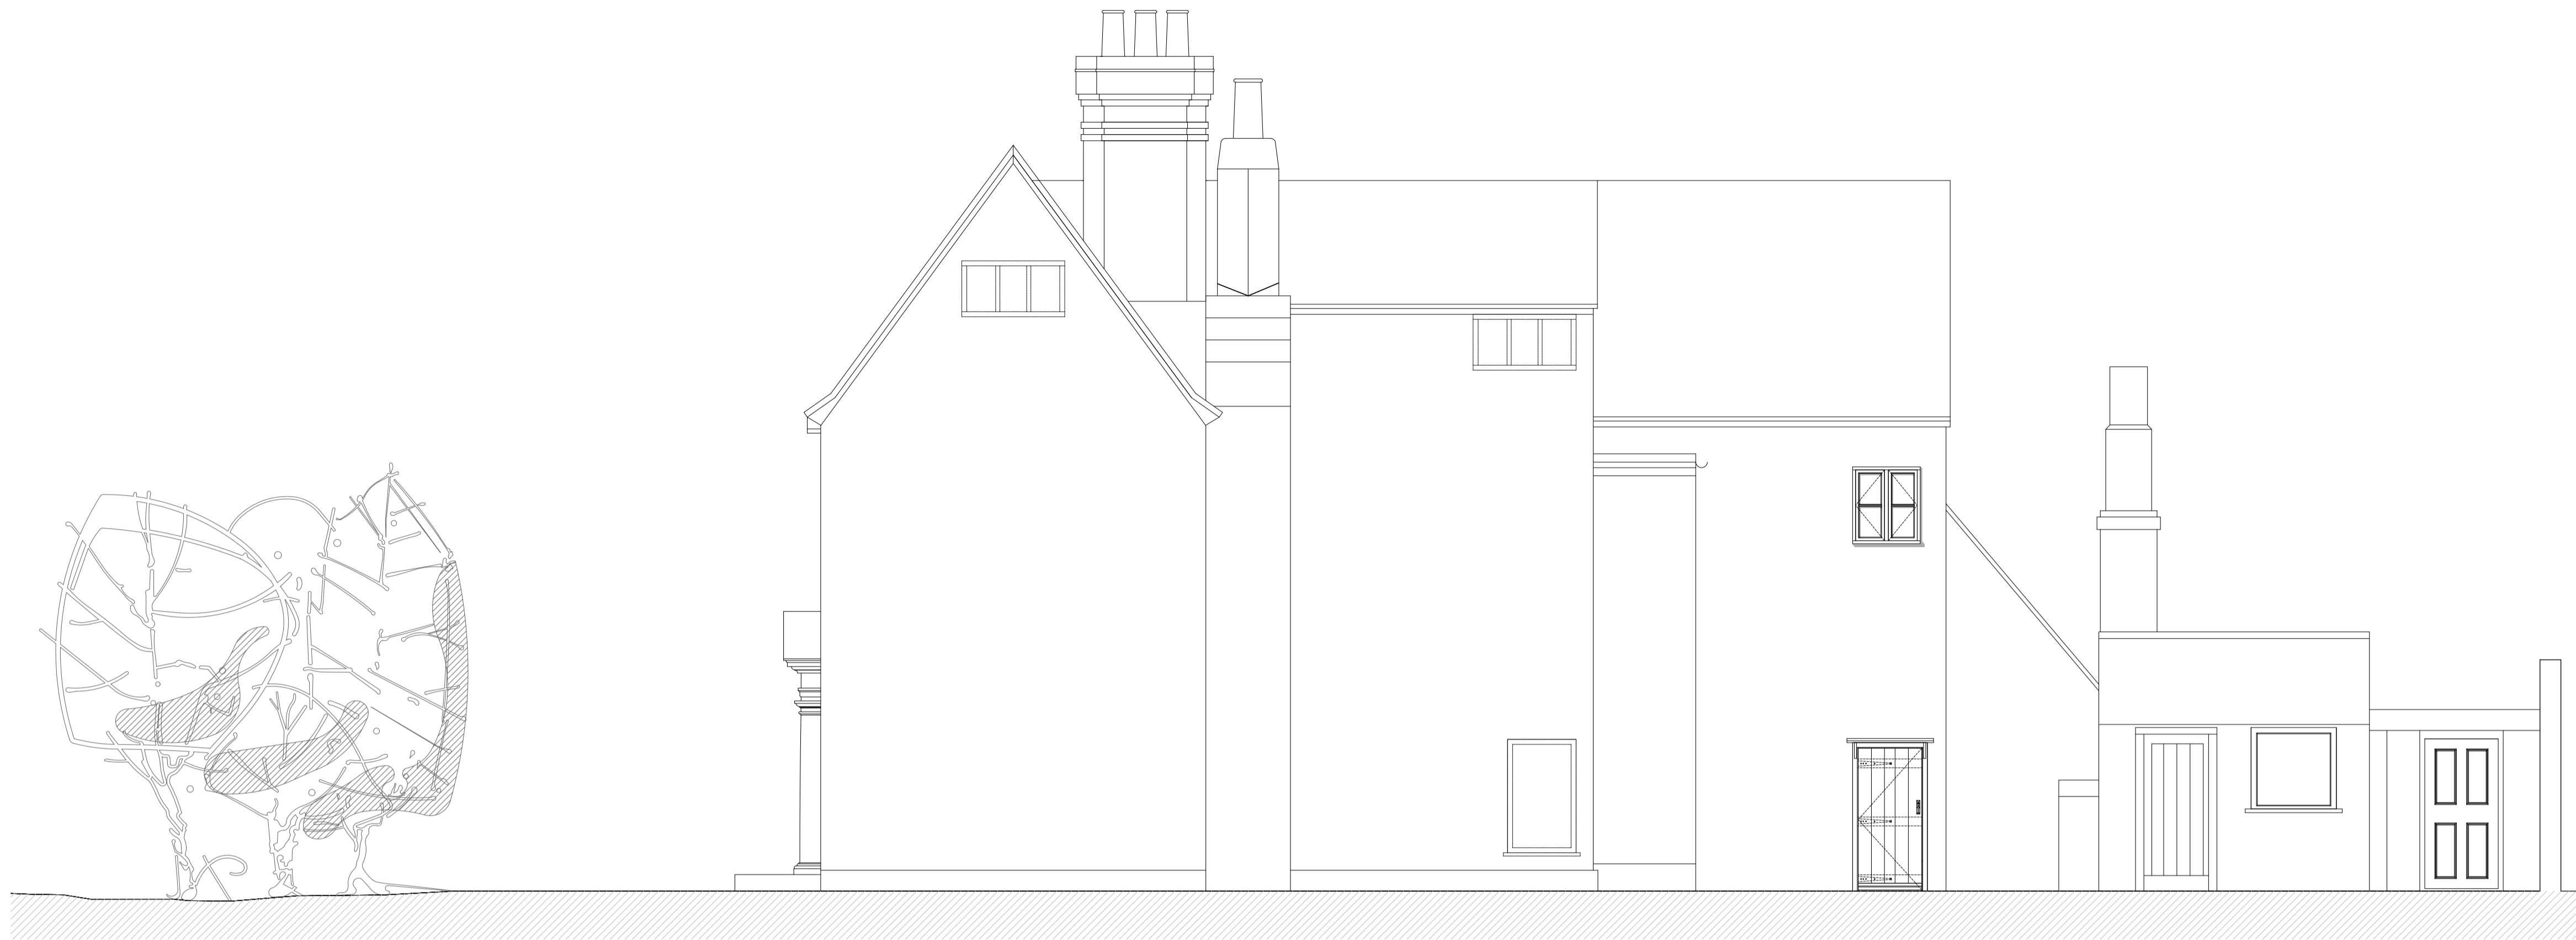

1 Existing South Elevation
 1:50



2 Existing South Elevation
 1:50

New low profile aluminium glazed door with side glazed pane

0 0.1 0.2 0.3 0.4 0.5 1
 Scale 1:10@A1 (metres)

Rev:	Date:
Revisions:	

Drawing Status:	A	B	C	P	T
				X	

ama
 CHARTERED ARCHITECTS
 52 Mawson Road, Cambridge, CB1 2HY tel: 01223 361 761
 email: ama@amarch.co.uk, web: www.amarch.co.uk

Project Title:
 Westmill House Garage Conversion
 Westmill Road
 Ware
 SG12 0ET

Client:
 -

Drawing Title:
 Existing and Proposed South Elevation

Dwg No: WM(2)-j04 Rev: -

Scale @ A1: 1:10 Date: May 2021

K:\PROJECTS\Westmill House\drawing\planning\Garage Conversion\Drawings

All dimensions are to be checked on site. Copyright remains with AMA

