


NORTH EAST ELEVATION ▼

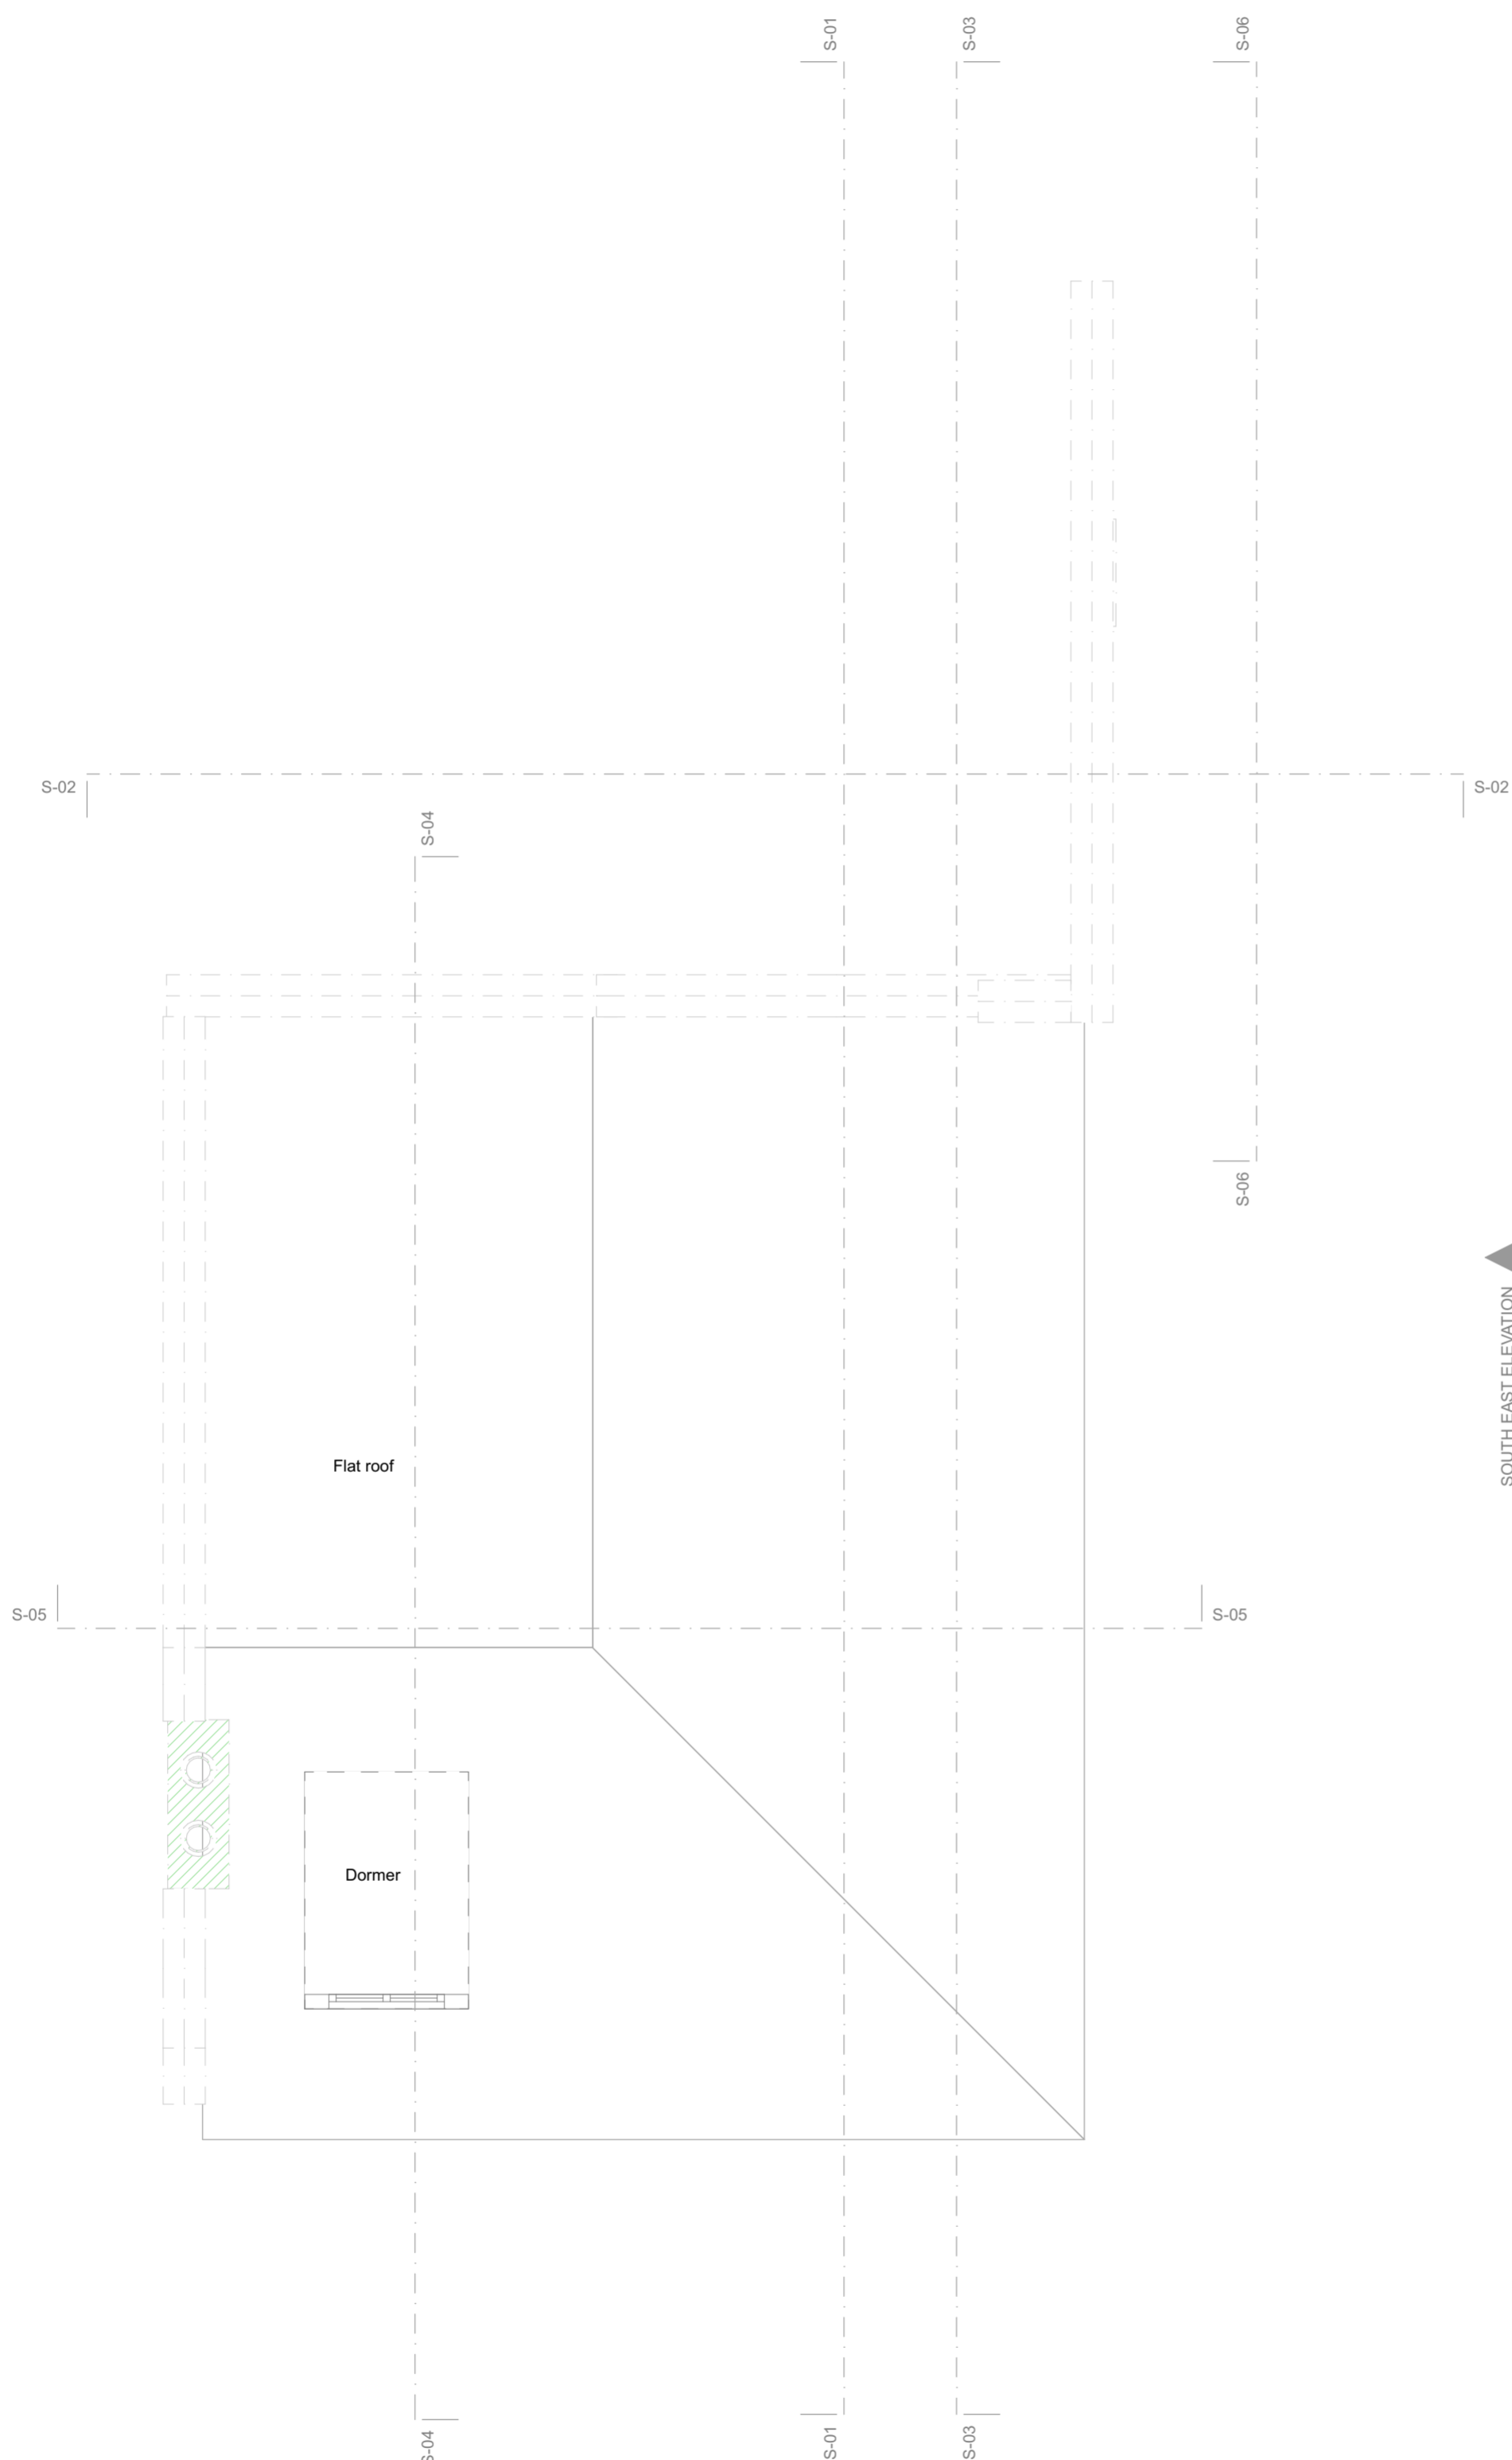

Key Plan

Construction Risks Maintenance/cleaning Risks Demolition/adaptation Risks

In addition to the hazard/risks normally associated with the types of work detailed on this drawing take note of the above. It is assumed that all works on this drawing will be carried out by a competent contractor working, where appropriate, to an appropriate method statement.

Safety Health and Environmental Information Box

Notes

This document and its design content is copyright ©. It shall be read in conjunction with all other associated project information including models specifications, schedules and related consultants documents. Do not scale from documents. All dimensions to be checked on site. Immediately report any discrepancies, errors or omissions on this document to the Originator. If in doubt ASK.

01 - WIP	01 Transmittal Set	Initial Issue	Work in Progress	HBA	S3
RevID	Transmittal Set Name	Issue Date	Issuer-Ints	Status	Approved by

Scales @ A2	Issuing Office	Project No.
1:50	CHELTENHAM	1289

Client Approval		
A - Approved		
B - Approved with Comments		
C - Do Not Use		

Status	Purpose of Issue	Design Stage
S3	For Review	CONCEPT DESIGN

Originator
Hoch-Bau Architecture

Project
28 SYDENHAM ROAD N 28 Sydenham Road N Cheltenham Glos GL52 6EA UK

Layout Title
Plans Existing RF-Roof

Client
Richard Balfe

Drawing Number						
project	originator	volume	level	type	role	number
1289	HBA	- ZZ	- RF	- DR	- A -	9004
						01 - WIP