



EAST ELEVATION 1
1:50

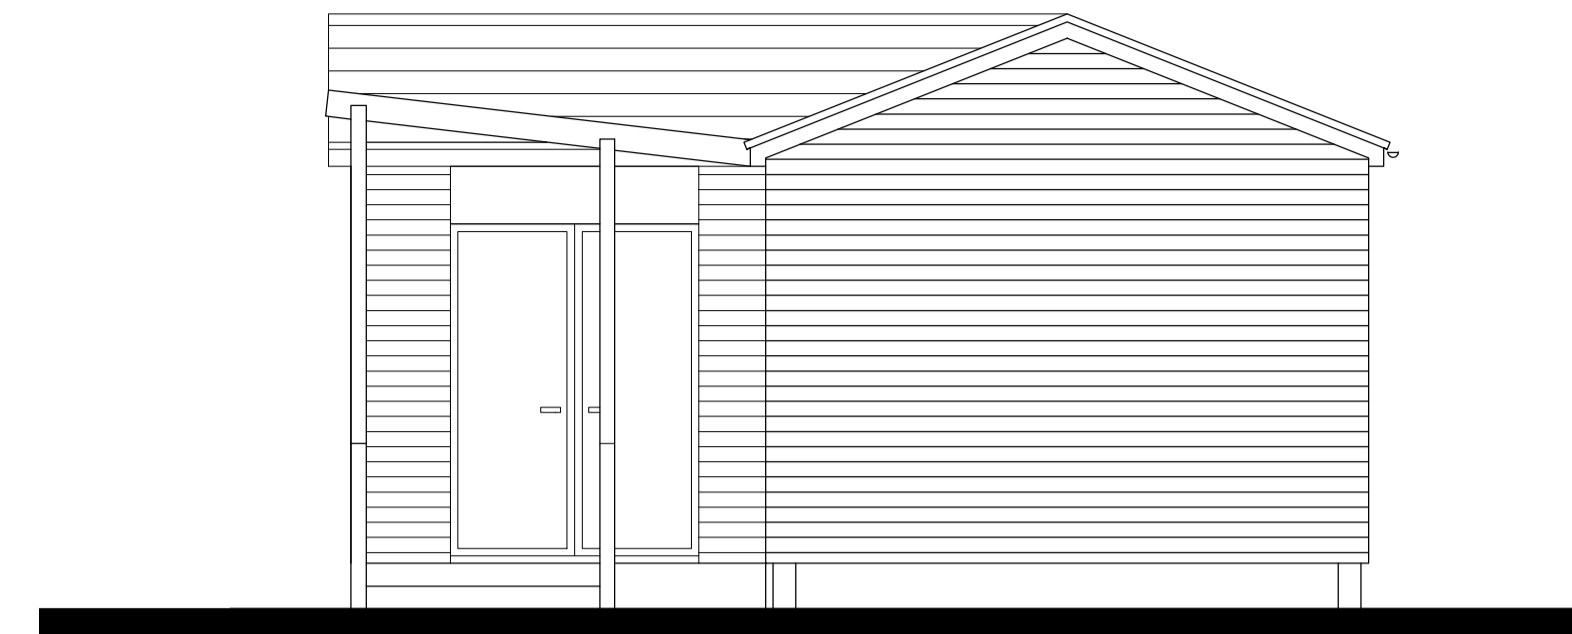


NORTH ELEVATION 2
1:50

 


WEST ELEVATION 3
1:50




SOUTH ELEVATION 4
1:50

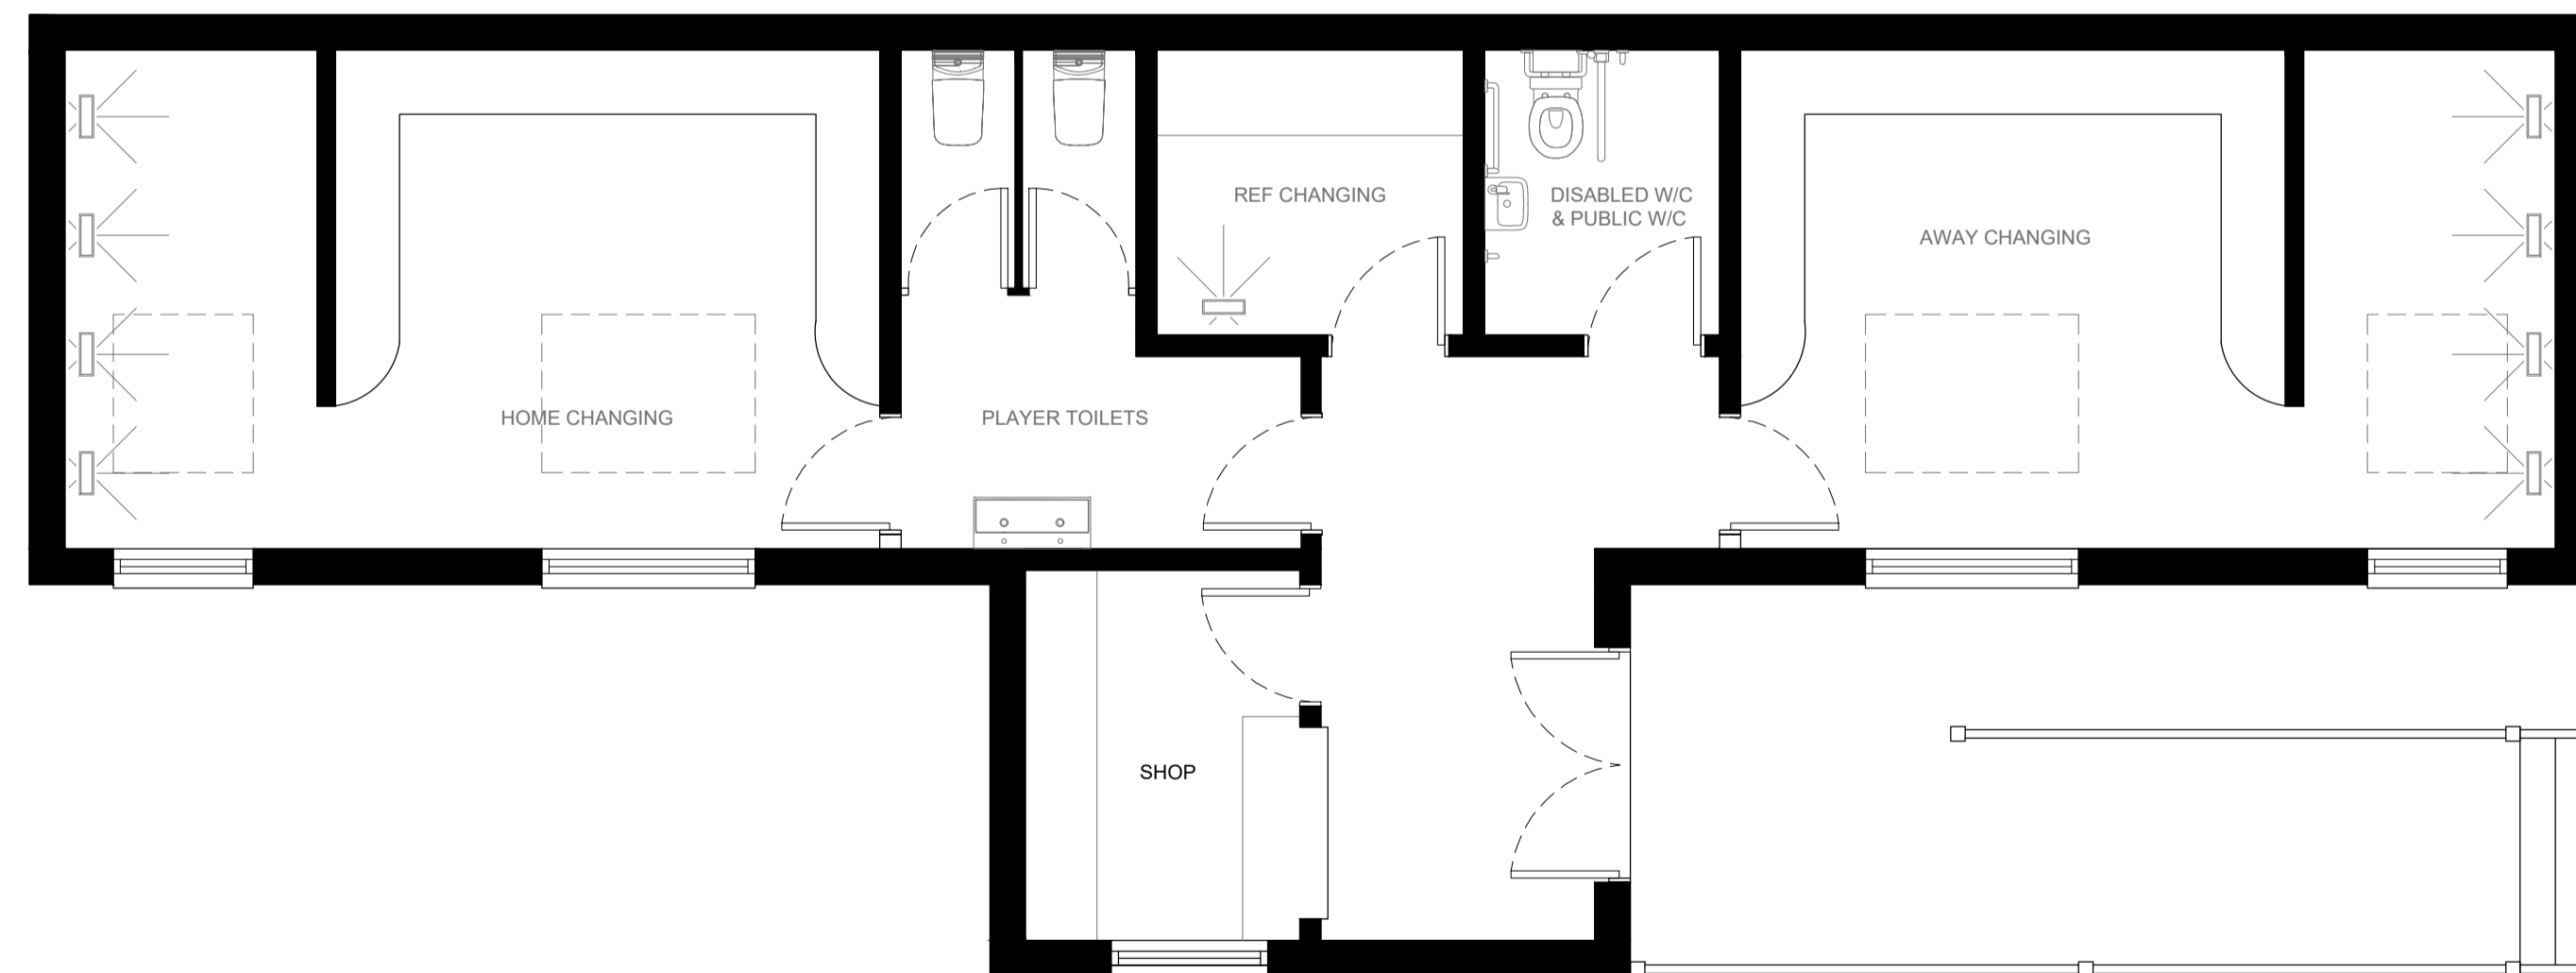

FLOOR PLAN 5
1:50

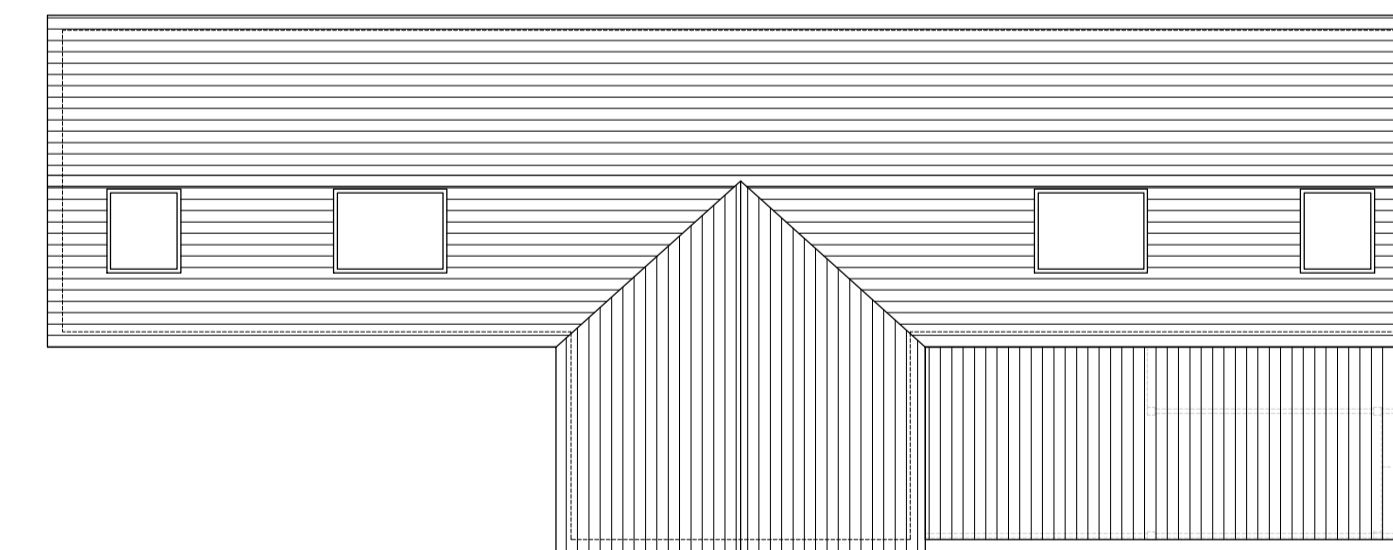


ROOF PLAN 6
1:100

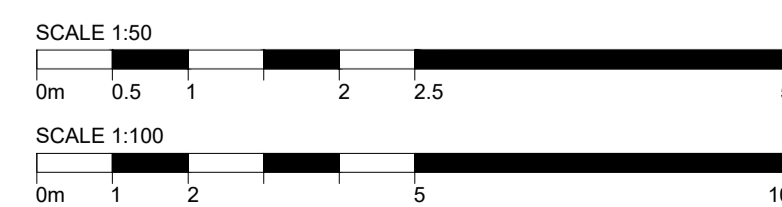

ARCHITECT
**COLEMAN
ANDERSON
ARCHITECTS**

T +44 (0) 1892 537124
E info@colemananderson.co.uk
4 Western Road - Royal Tunbridge Wells - TN4 0HG

- GENERAL NOTES
1. Do not scale drawing for construction purposes.
 2. All dimensions are in millimetres unless noted otherwise.
 3. All dimensions shall be verified on site before proceeding.
 4. The author shall be notified in writing of any discrepancies.
 5. This drawing is protected by copyright.

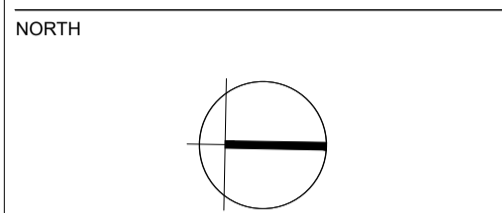

PURPOSE OF ISSUE
PLANNING

| Rev No. | Description | Date |
|---------|-------------|------|
| | | |
| | | |
| | | |
| | | |

PROJECT NAME
**FIELD OF DREAMS
TONBRIDGE
LEIGH
8HT**

DRAWING TITLE
**EXISTING
EXTENSION TO CLUB HOUSE**

CLIENT
LAYABOUTS RFC

| | |
|------------------------|--------------------|
| SCALE @ A1 As Noted | DATE April 2021 |
| PROJECT NO. 1000 | DRAWN BY OH |
| DRAWING NO. | CHECKED SC |
| REVISION NO. | REVISION NO. |

A-002