




- GENERAL NOTES
1. Do not scale drawing for construction purposes.
  2. All dimensions are in millimetres unless noted otherwise.
  3. All dimensions shall be verified on site before proceeding.
  4. The author shall be notified in writing of any discrepancies.
  5. This drawing is protected by copyright.

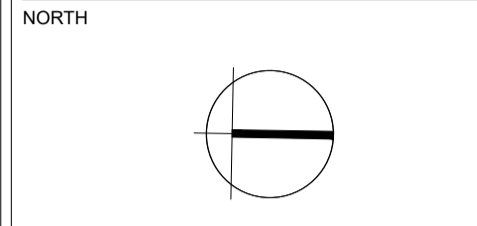


PURPOSE OF ISSUE  
**PLANNING**

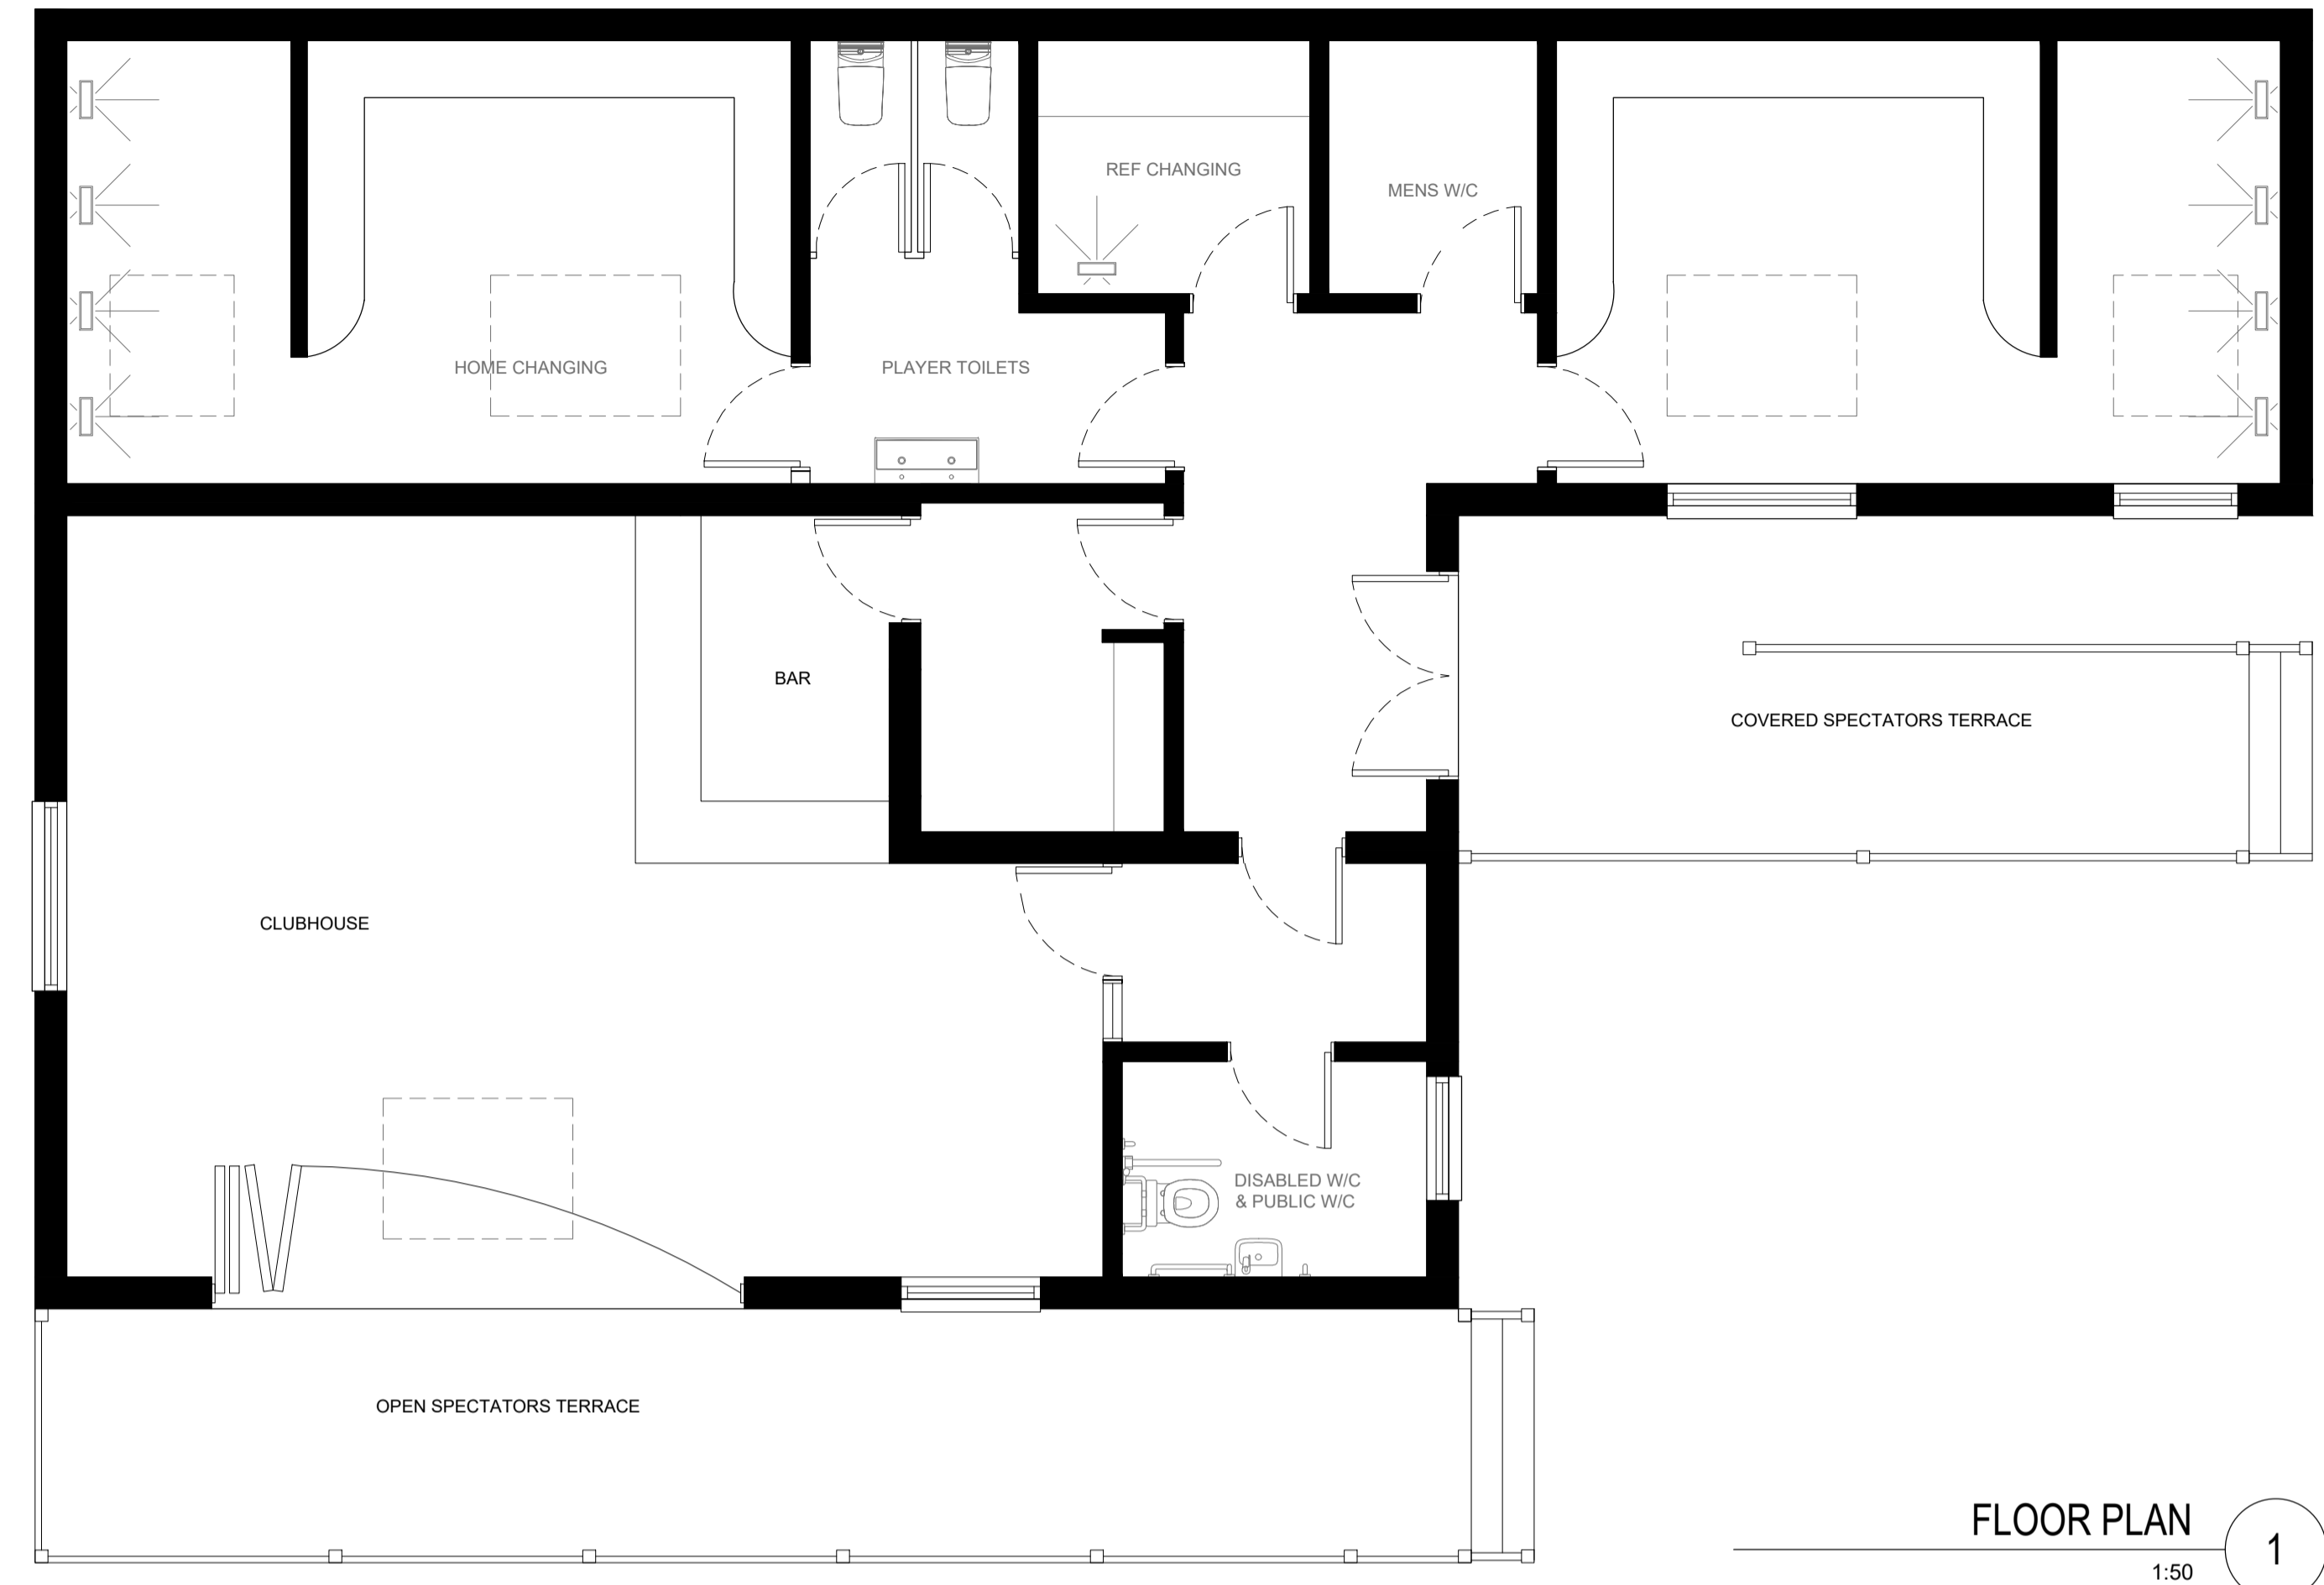

FLOOR PLAN  
 1:50 **1**

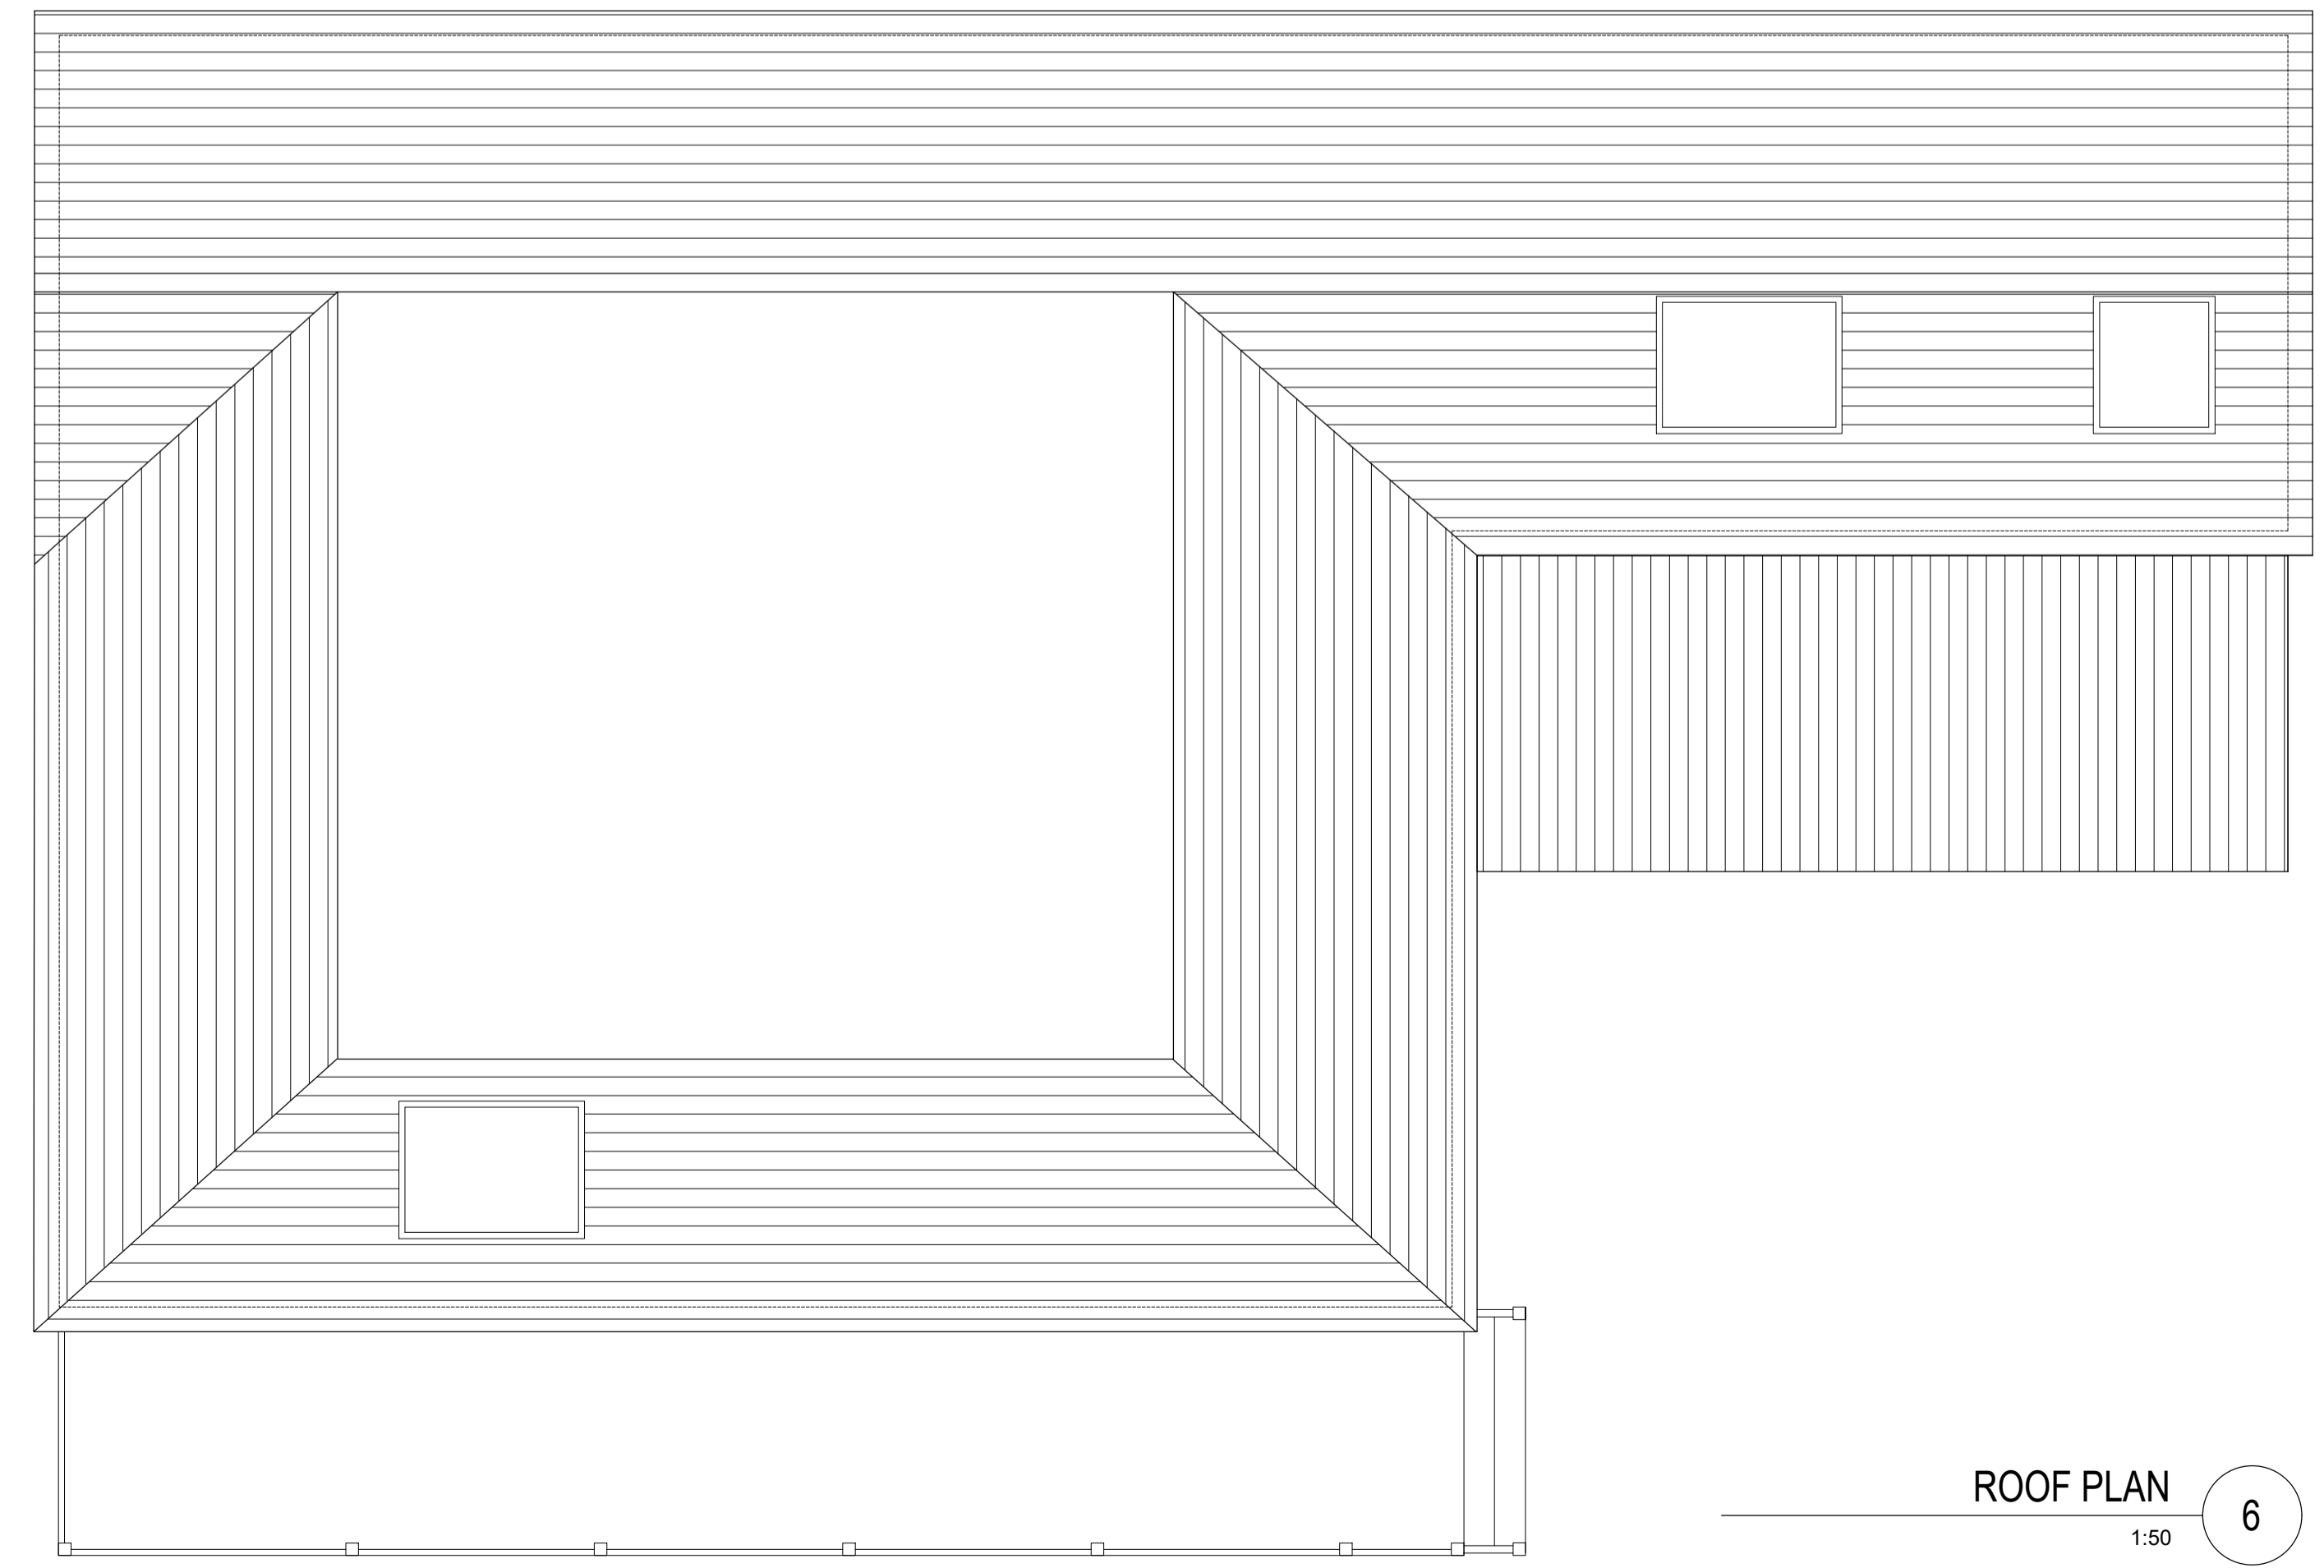

ROOF PLAN  
 1:50 **6**

 

Rev No.	Description	Date

PROJECT NAME  
**FIELD OF DREAMS  
 TONBRIDGE  
 LEIGH  
 8HT**

DRAWING TITLE  
**PROPOSED  
 PLANS**

CLIENT  
 LAYABOUTS RFC

SCALE @ A1 As Noted	DATE April 2021
PROJECT NO. 1000	DRAWN BY OH
DRAWING NO. A-003	CHECKED SC
	REVISION NO. -