




NOTES:
All dimensions must be checked on site and not scaled from this drawing.

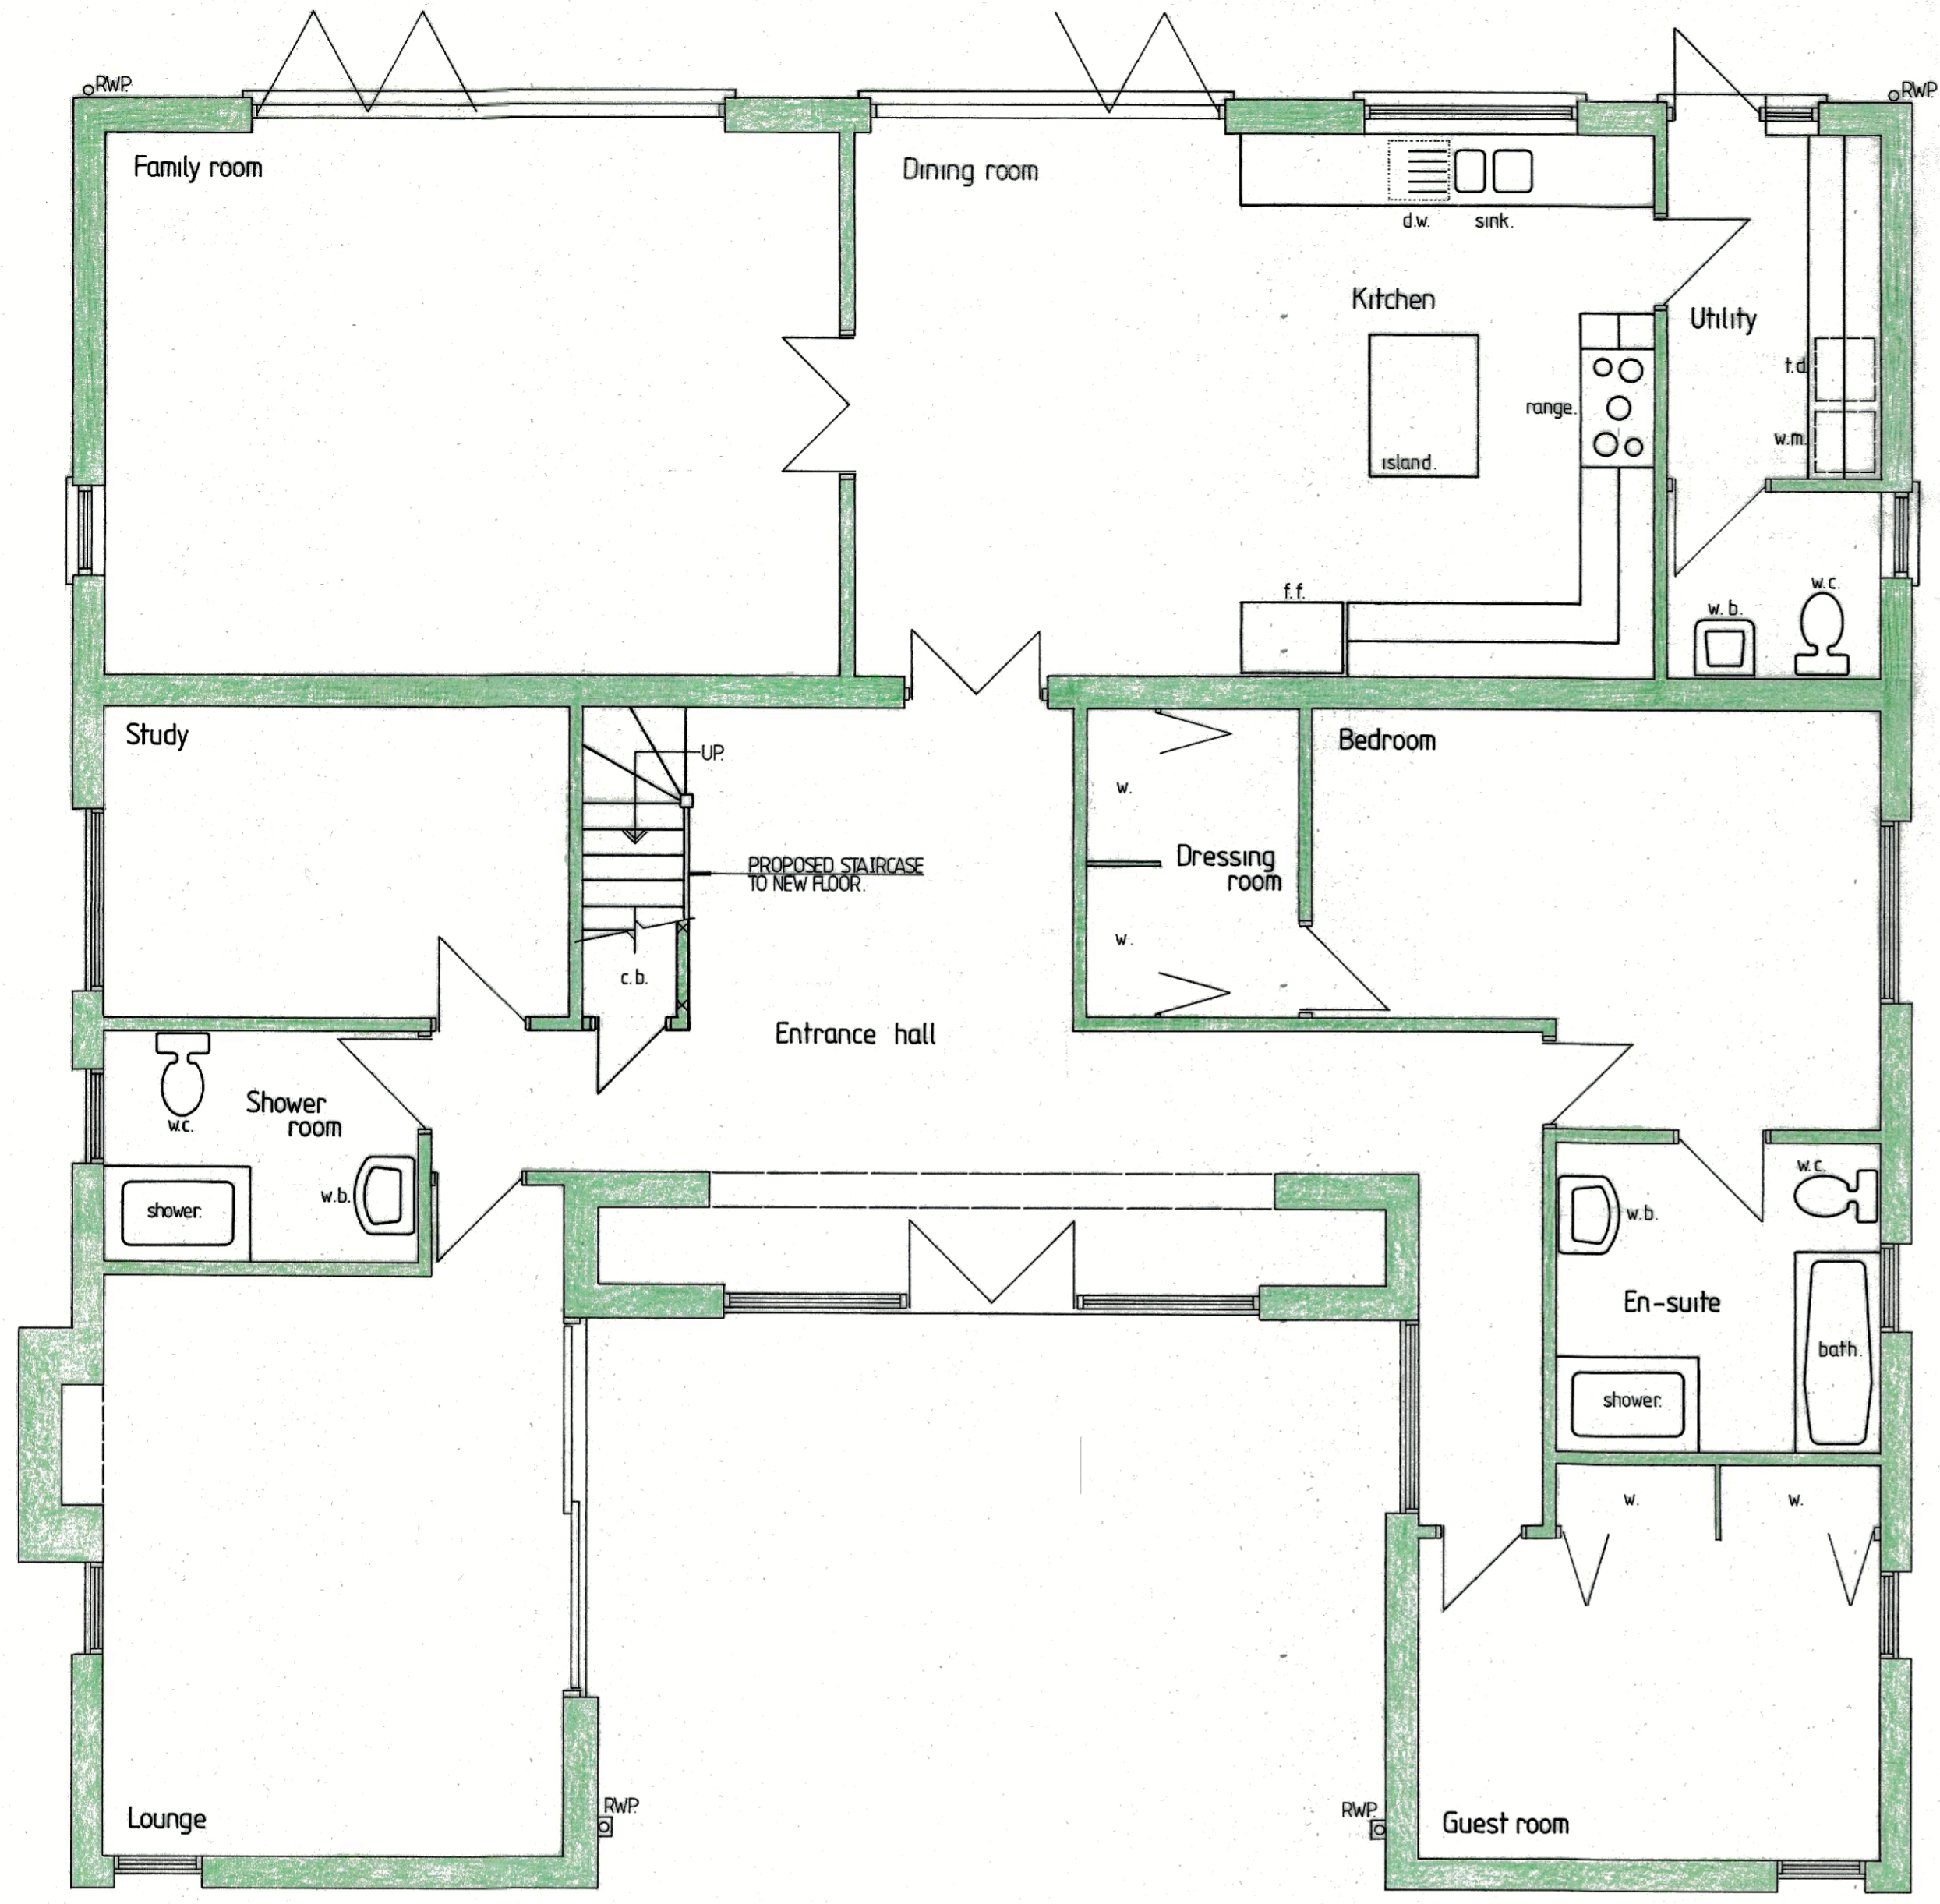

EXISTING FLOOR PLAN

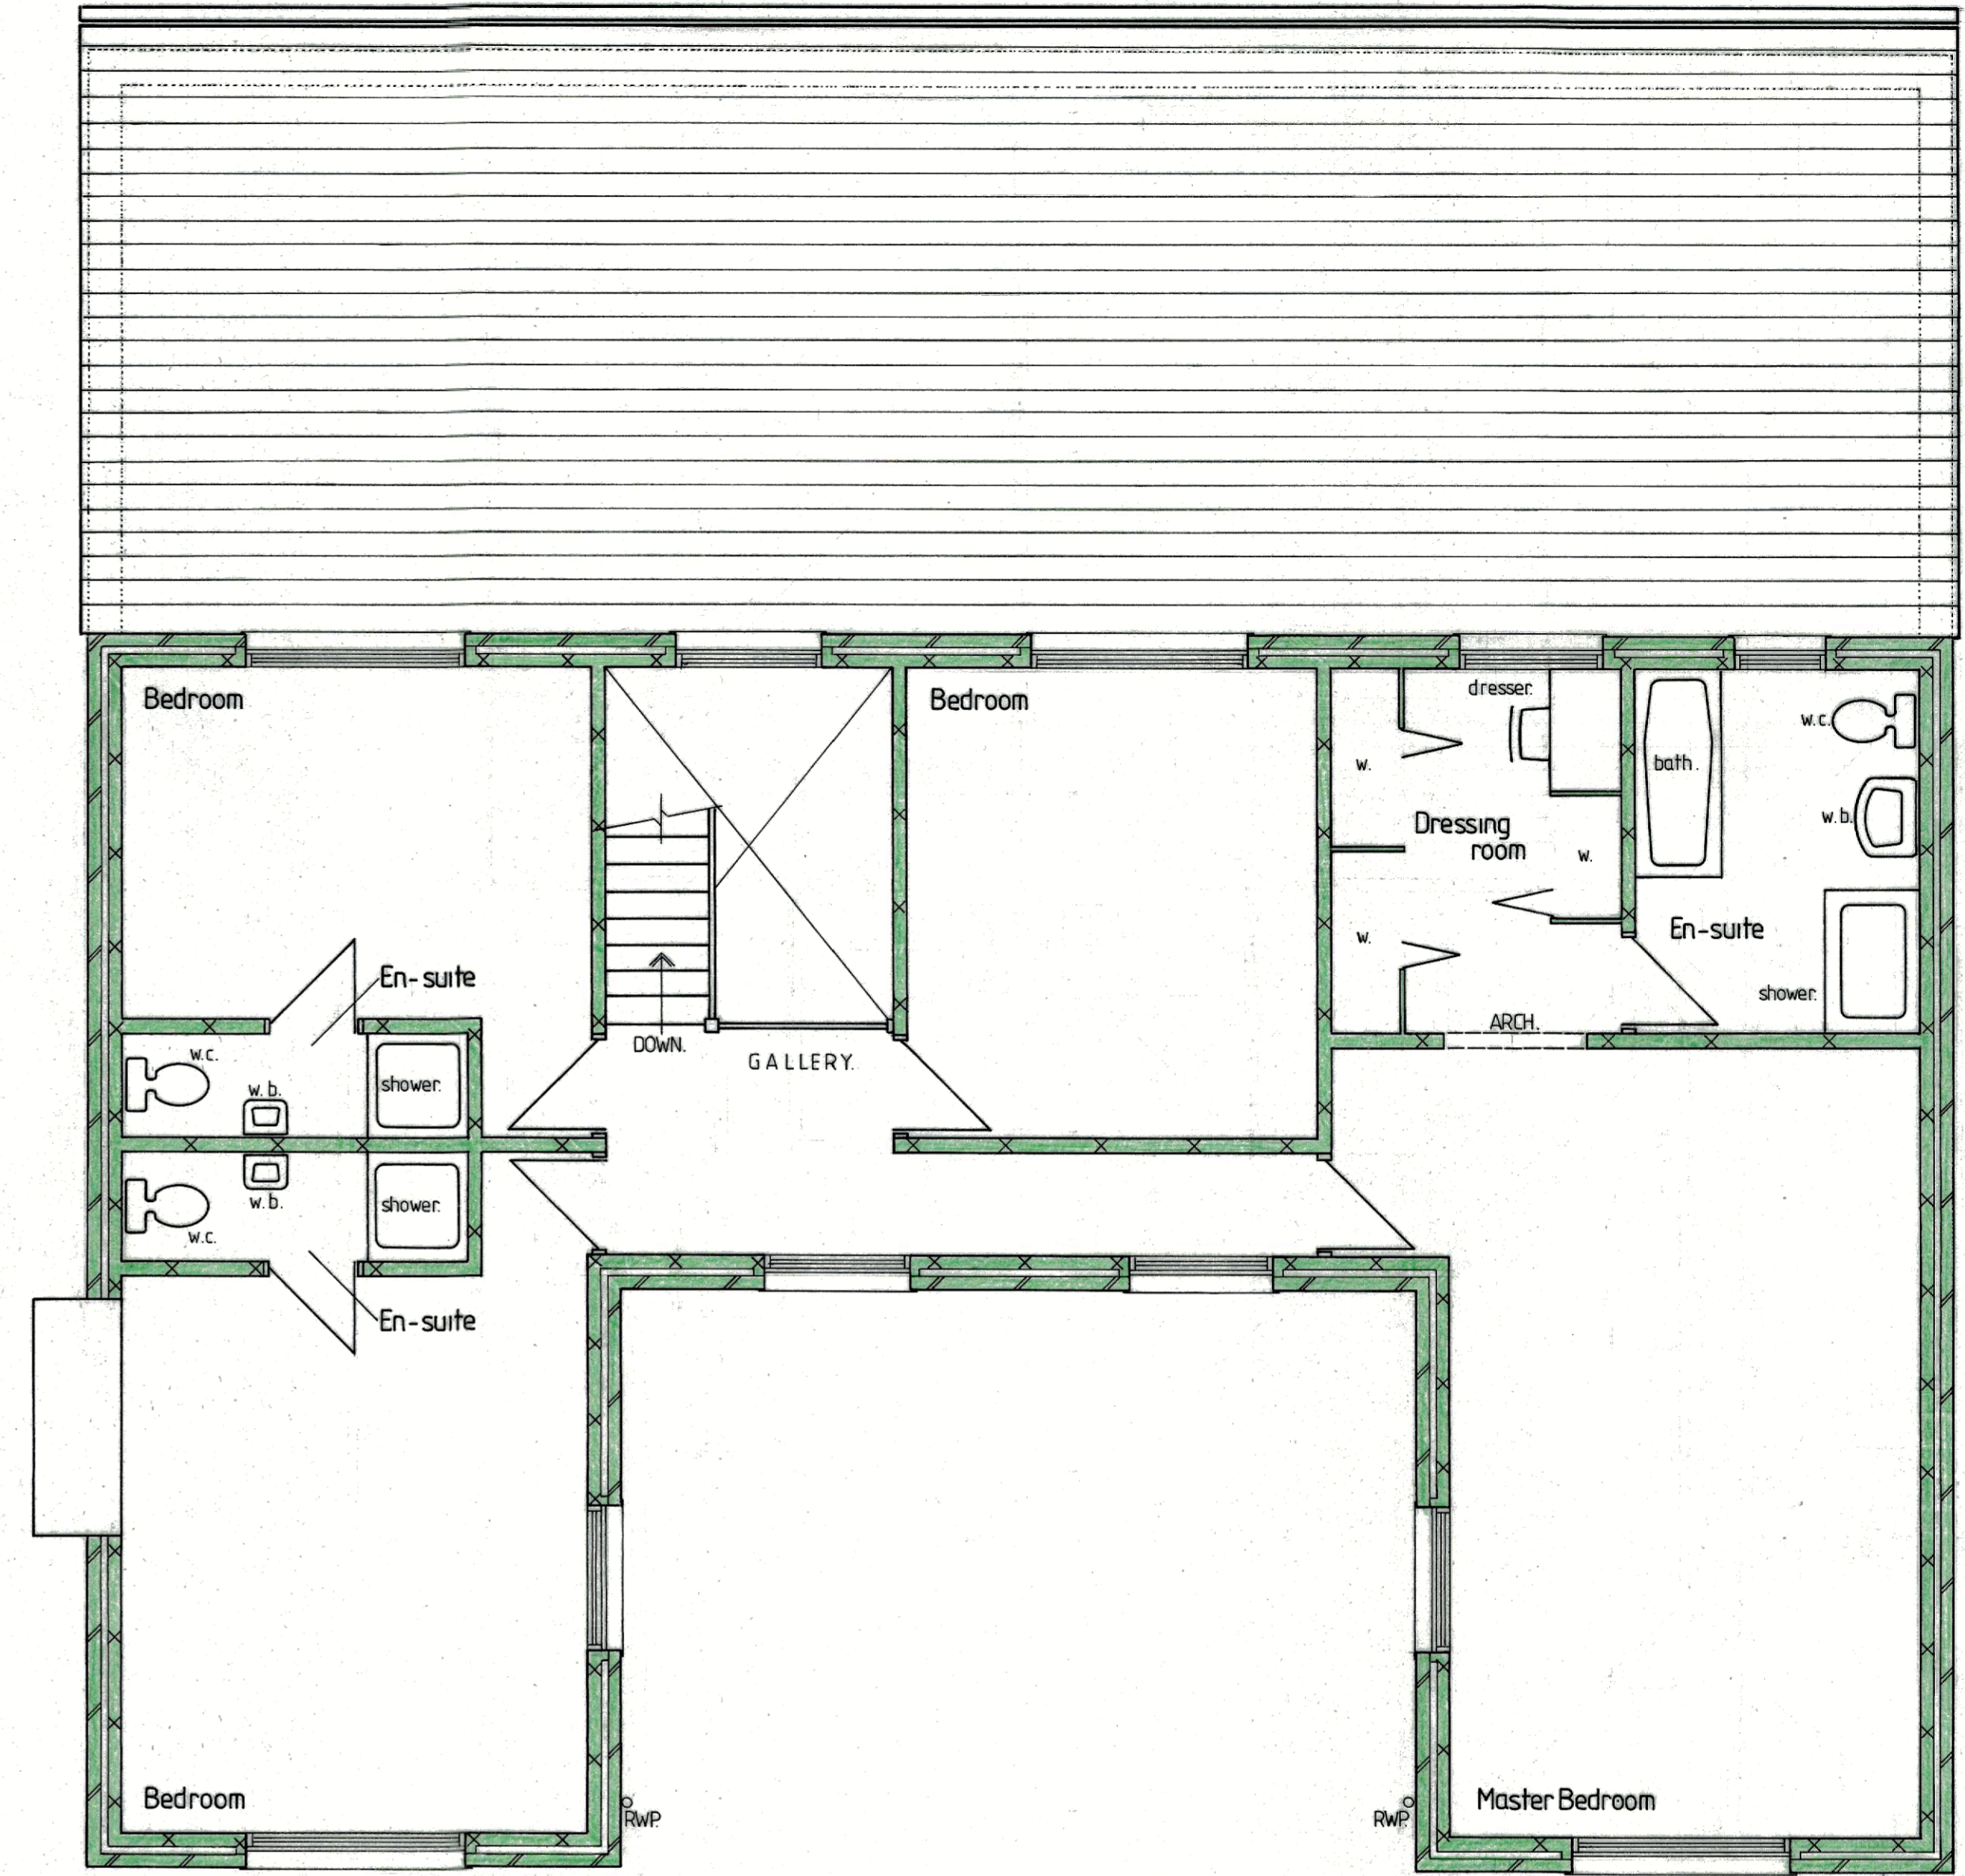

PROPOSED ADDITIONAL STOREY (FIRST FLOOR)

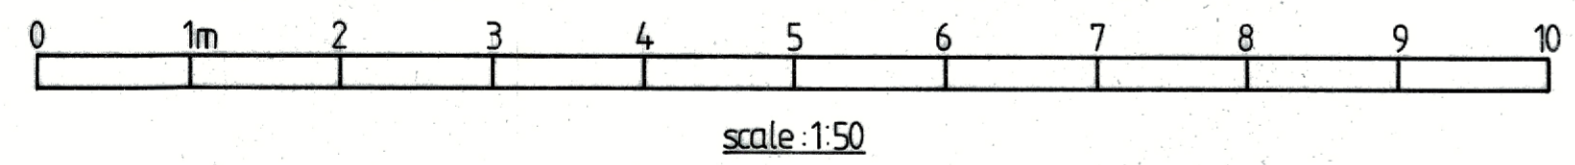

THIS DRAWING TO BE READ IN CONJUNCTION WITH
AFC/2005/1

ALL MATERIALS TO MATCH EXISTING

[PROPOSED ELEVATIONS]




FRONT ELEVATION

SIDE ELEVATION

REAR ELEVATION

SIDE ELEVATION

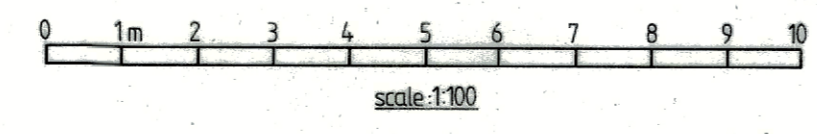

Client MR MRS POWER	
Job Title 'BROADLANDS' HONEYPOT LANE EDENBRIDGE KENT	
Drawing Title PROPOSED ADDITIONAL STOREY TO SINGLE STOREY DETACHED HOUSE	
Scale 1:100, 50 AT A1.	
Date JULY 2021	Drawn by D.P.
Drg. No. AFC/2005/2	Rev.