



ORIGINAL FLOOR PLAN

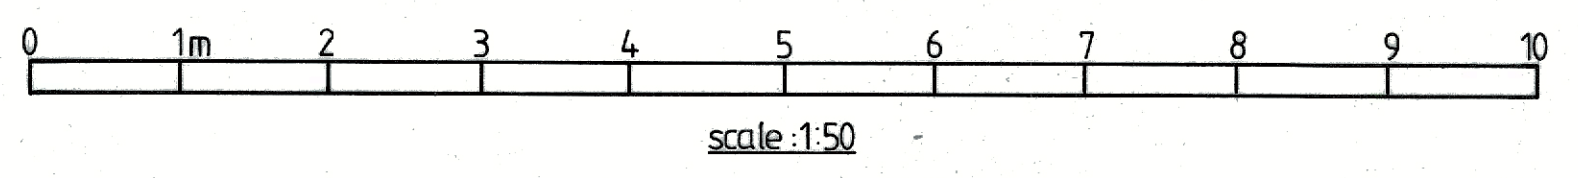

THIS DRAWING TO BE READ IN CONJUNCTION WITH DRAWING No. AFC/2005/2

[ORIGINAL ELEVATIONS]


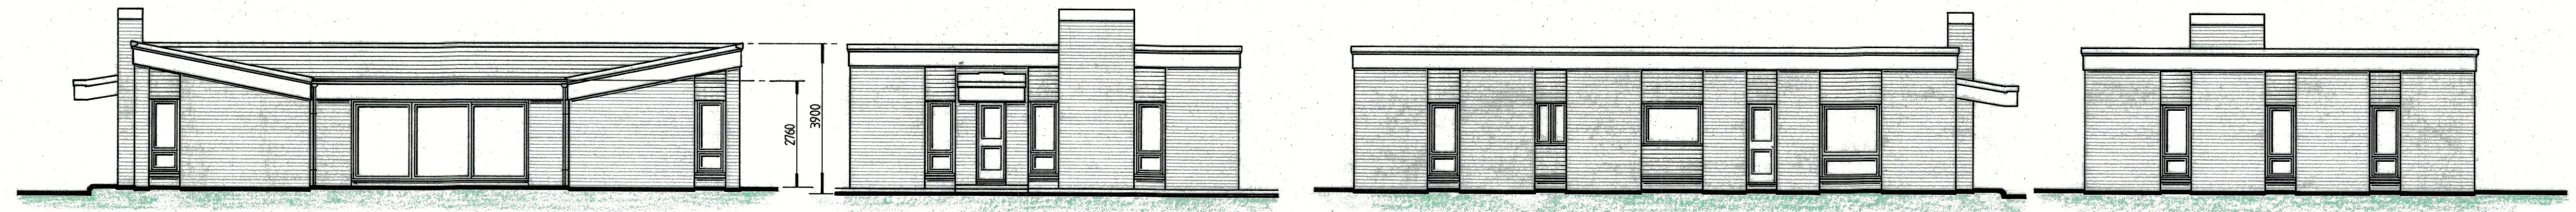


FRONT ELEVATION


SIDE ELEVATION

REAR ELEVATION

SIDE ELEVATION

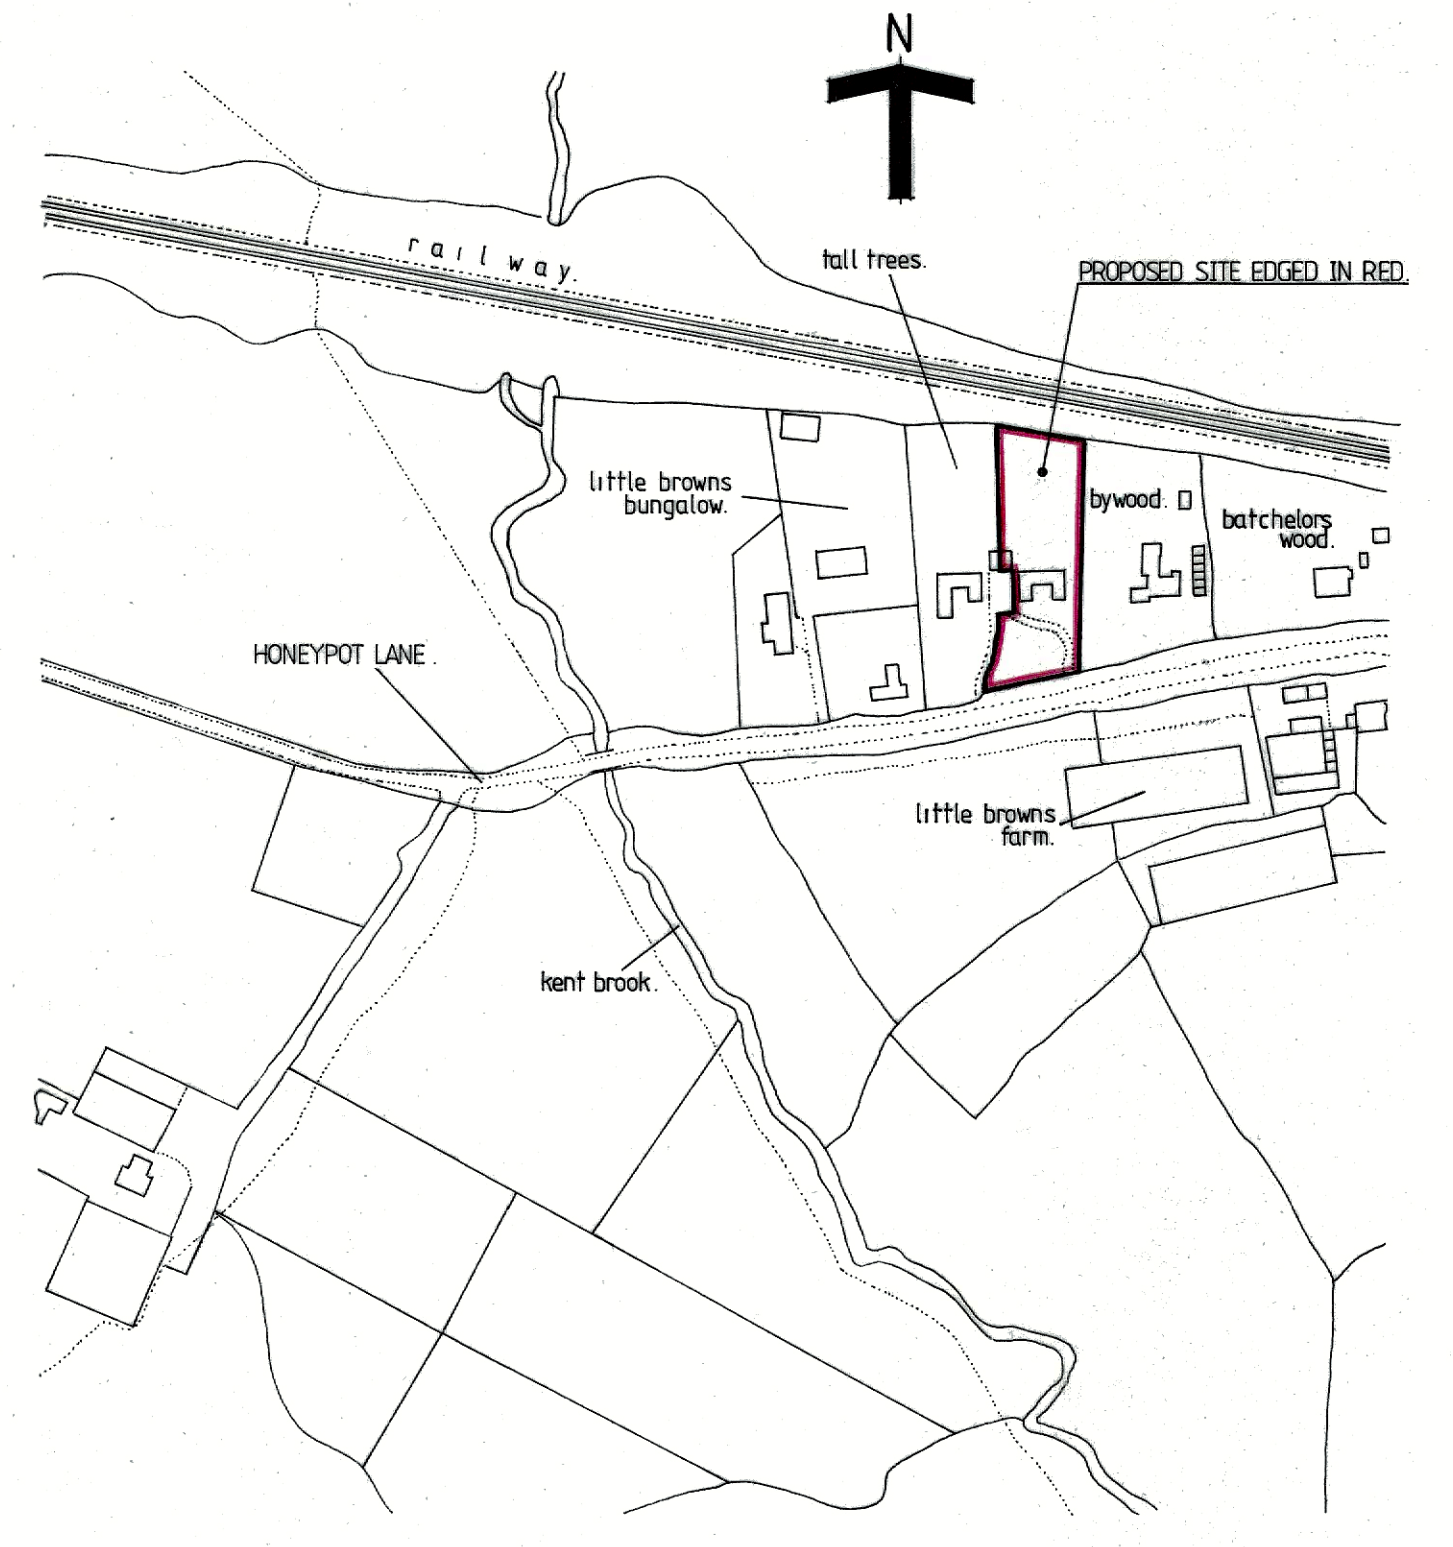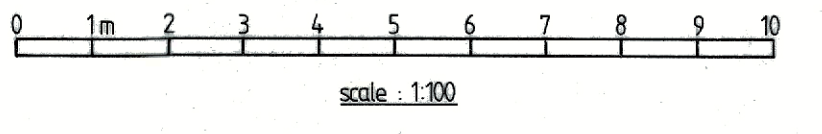

LOCATION PLAN scale: 1:2500

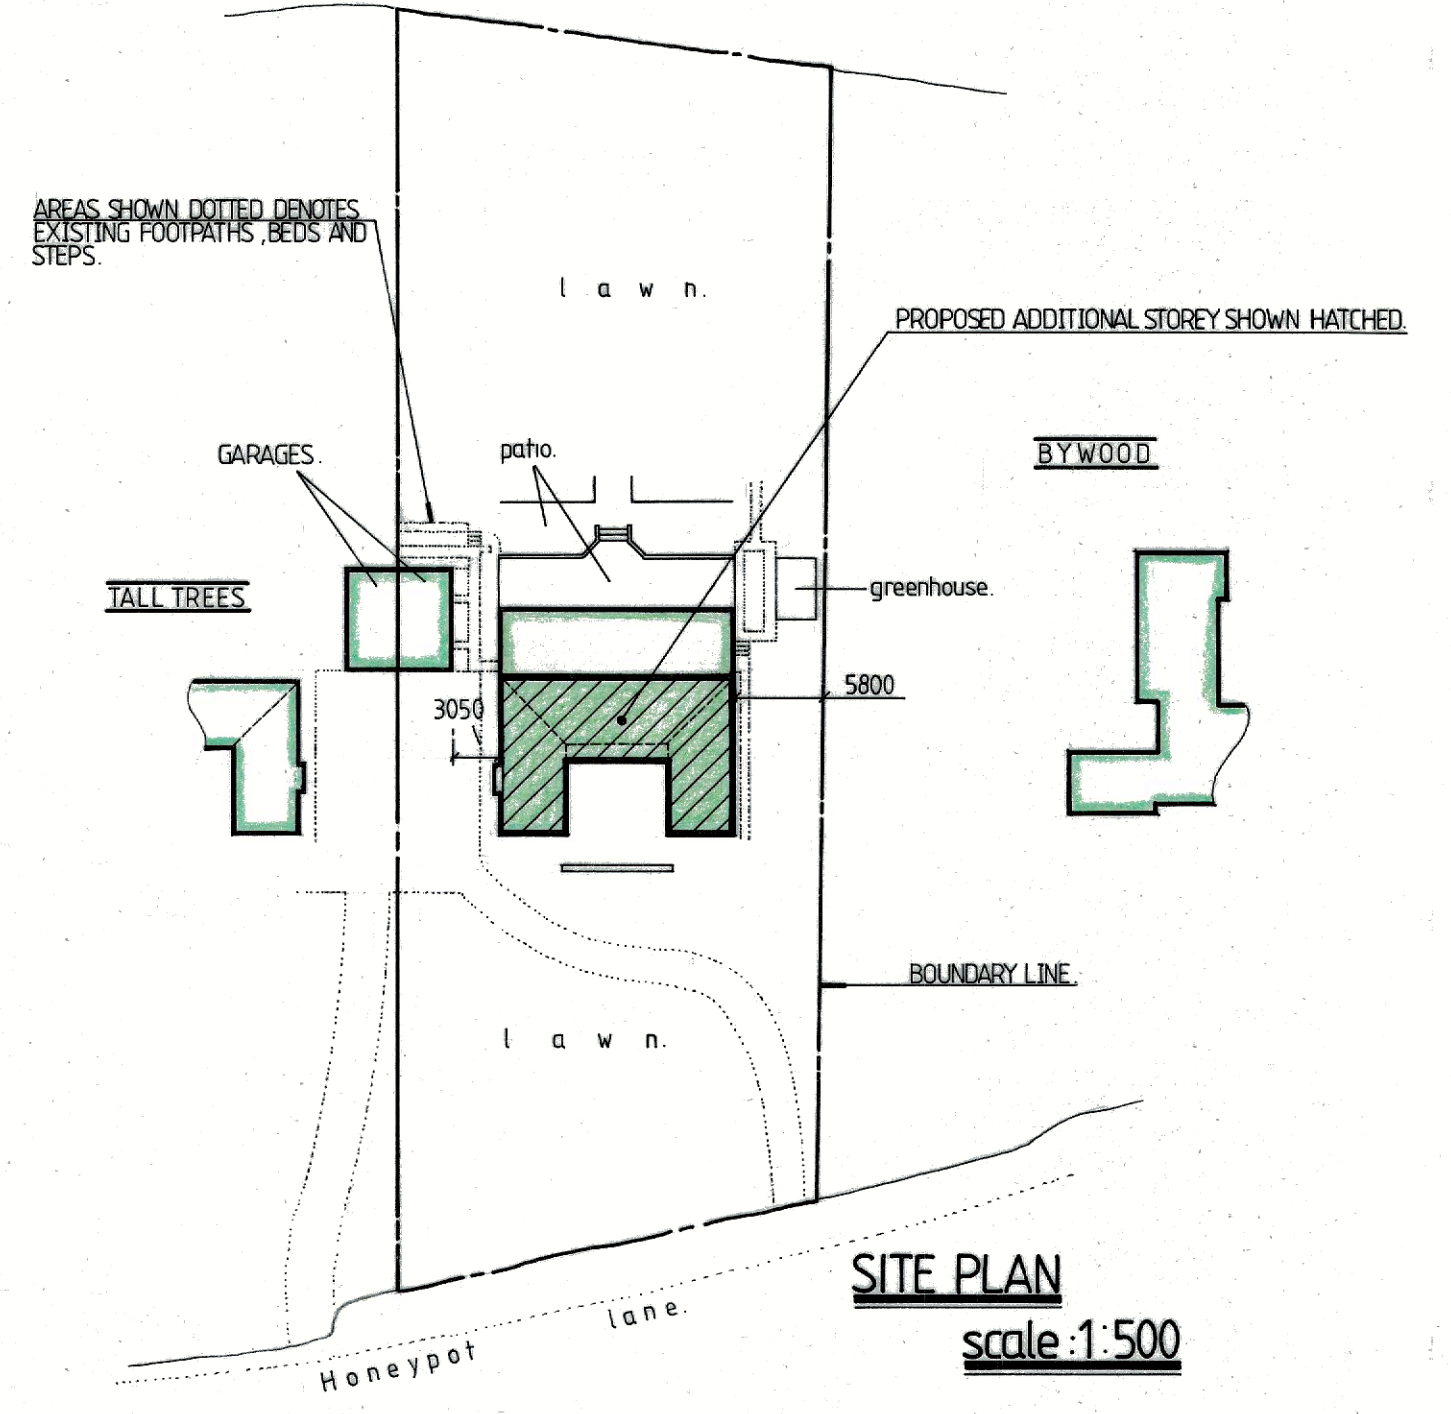

SITE PLAN scale: 1:500

NOTES:
All dimensions must be checked on site and not scaled from this drawing.

Date	Revisions

© copyright

Client
MR MRS POWER

Job Title
**BROADLANDS
HONEYPOT LANE
EDENBRIDGE
KENT**

Drawing Title
**PROPOSED ADDITIONAL STOREY
TO SINGLE STOREY DETACHED
HOUSE**

Scale 1:100, 50 AT A1.

Date JULY 2021. Drawn by D.P.

Drg. No. **AFC/2005/1** Rev.