

© LADDA Copyright
 This drawing may contain some survey data. All rights reserved.
 Use featured dimensions only.

Notes

Rev	Date	Purpose of Issue	Drn	Chk	App
07	02 JUL 21	PLANNING APP	JBL	JBL	JBL
06	20 JUN 21	PLANNING DRAFT	JBL	JBL	JBL
05	13 MAY 21	INFORMATION	JBL	JBL	JBL
04	13 MAY 21	DRAFT	JBL	JBL	JBL
03	03 APR 21	DRAFT	JBL	JBL	JBL
02	18 JAN 21	PRE-APP	JBL	JBL	JBL
01	09 DEC 20	PRE-APP	JBL	JBL	JBL
00	12 NOV 20	DRAFT	JBL	JBL	JBL

Key Plan

LADDA
 228A Sydney Road
 London
 N10 2RS
 United Kingdom

T: +44 20 7193 7106
 E: mail@ladda.online
 W: www.ladda.online


L INARES
ARCHITECTURE
DESIGN &
DEVELOPMENT
ATELIER

Project Number
LA2008261

Project
**1 Reddings Close, London NW7 4JL -
 Replacement semi-detached dwelling**

Title
**GENERAL ARRANGEMENT
 PROPOSED
 FIRST FLOOR PLAN**

Drawn By	Checked By	Approved By	Scale
JBL	JBL	JBL	1:50 @ A3
Drawing Issue Date	Status		
12 NOV 20	PLANNING DRAFT		
Drawing Number	Revision		
LA2008261-DDS-GA-P-LPF-01001	07		

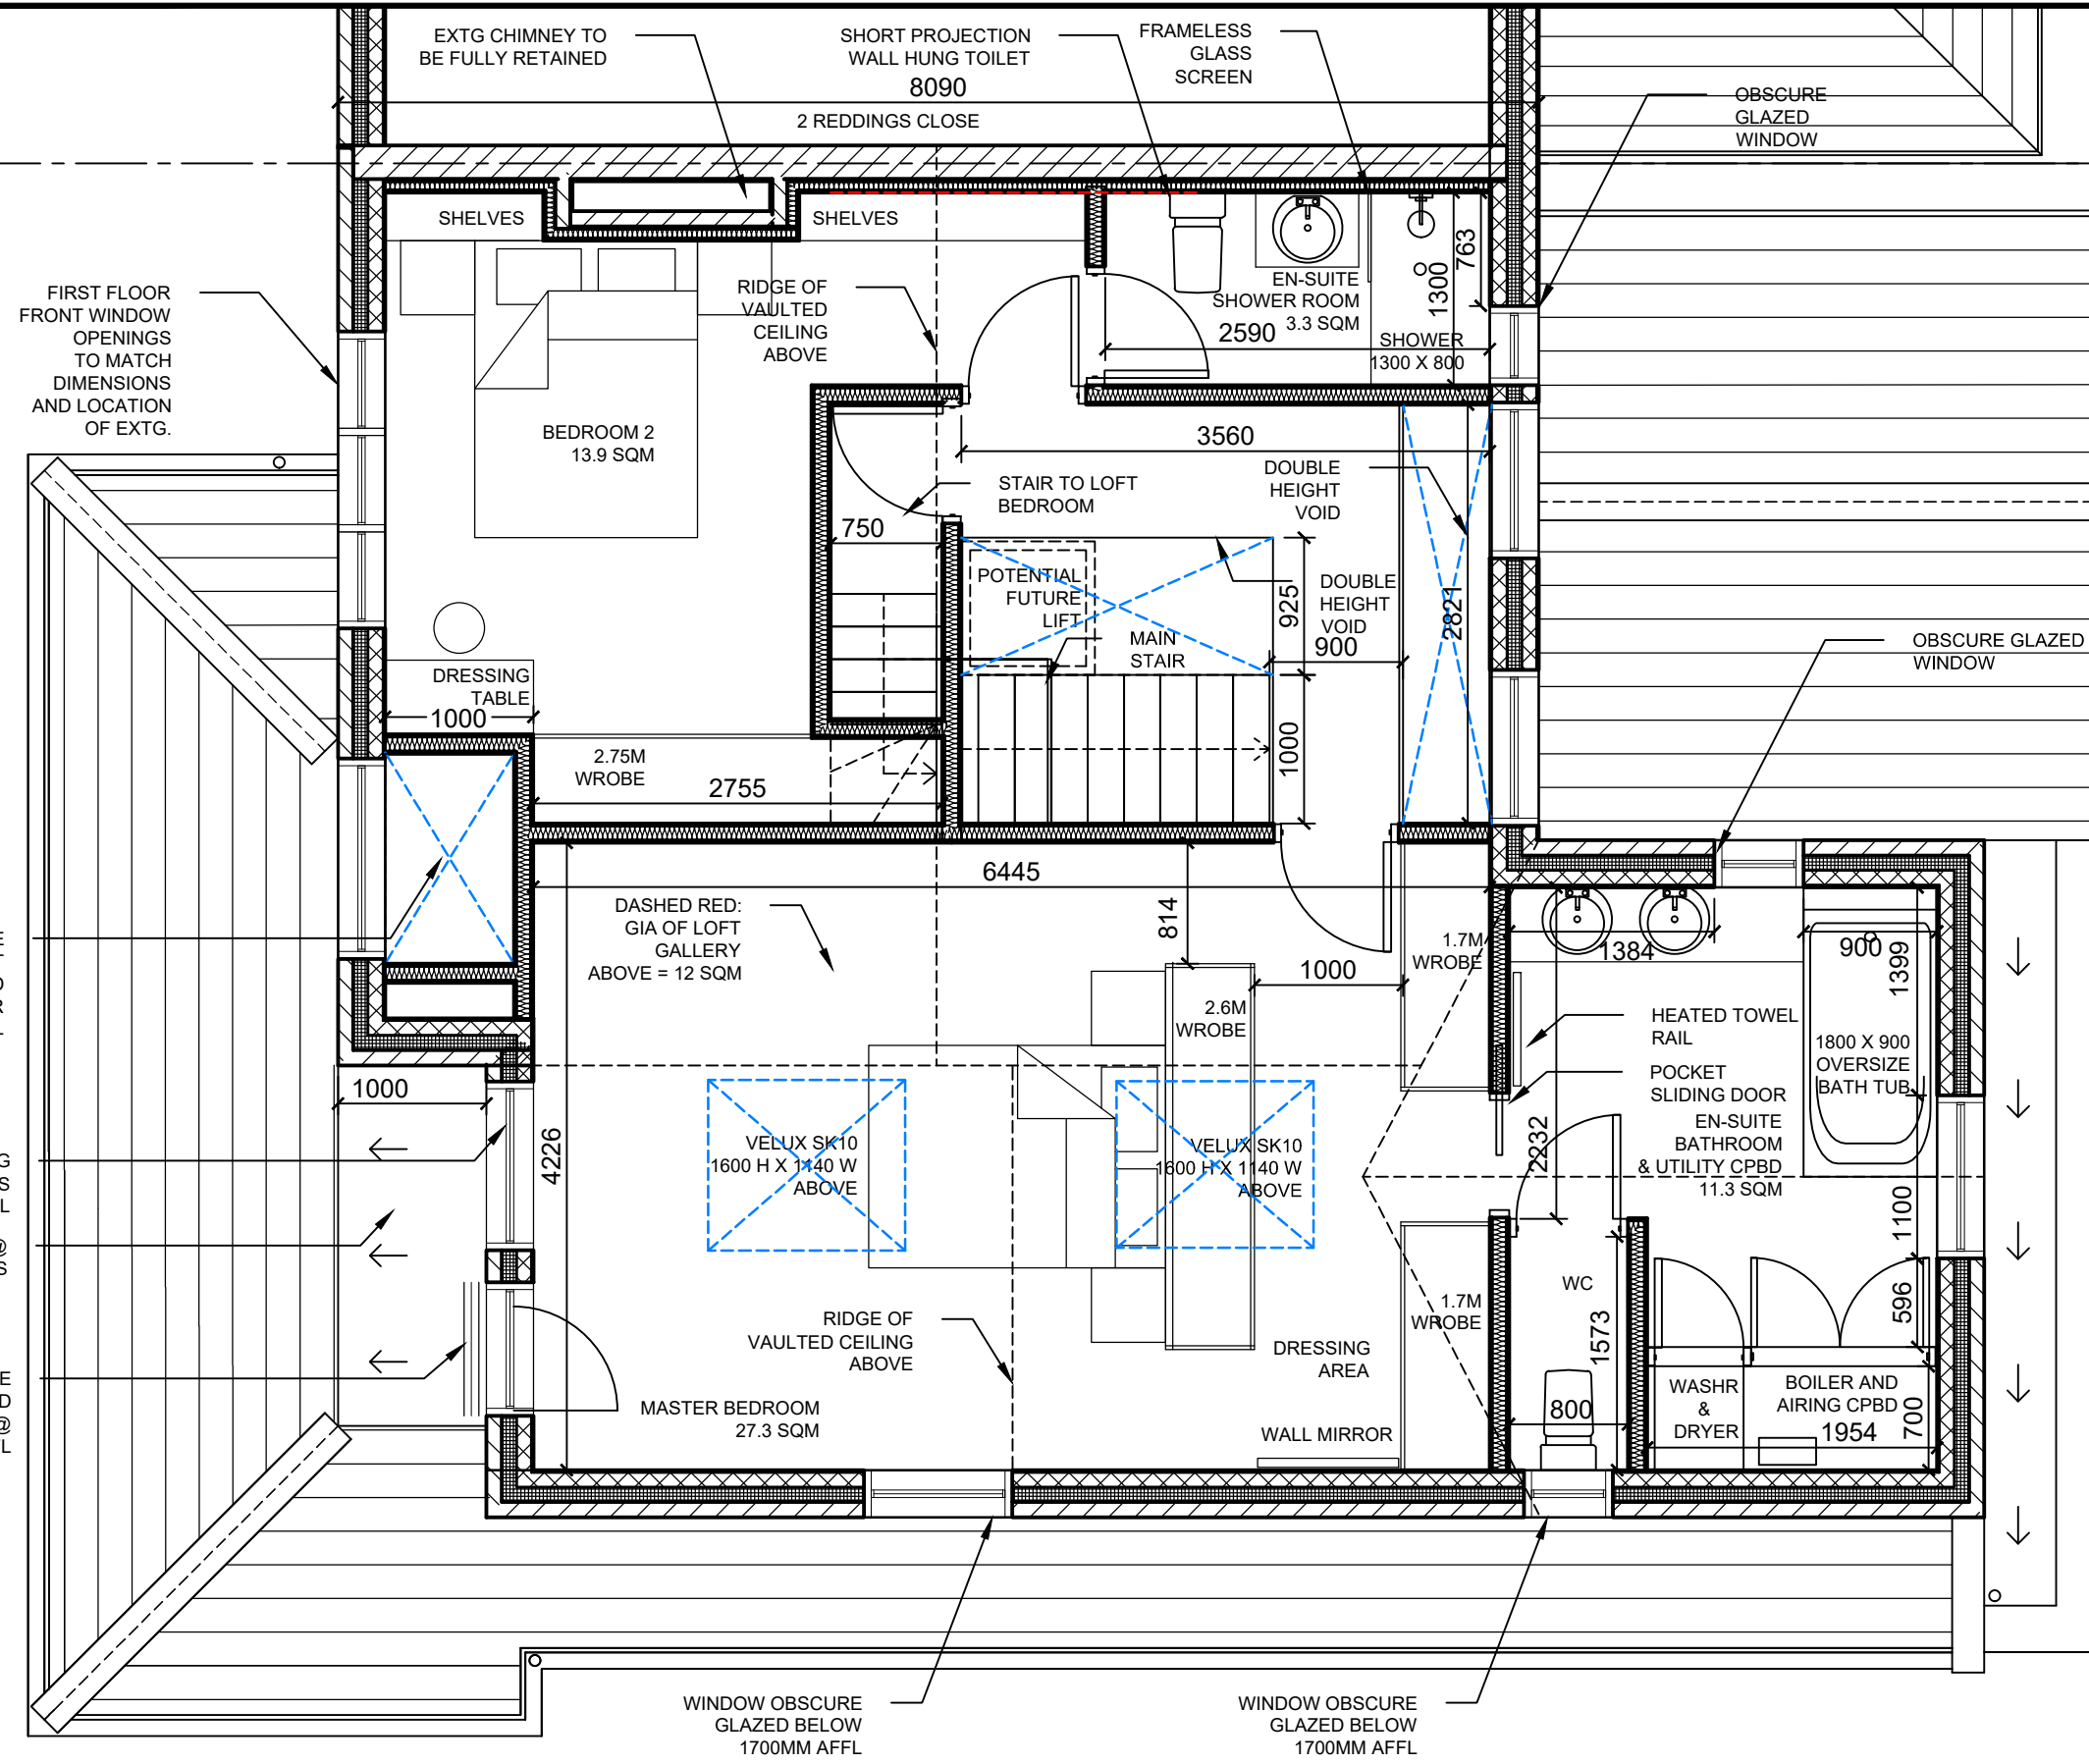

1 PROPOSED FIRST FLOOR PLAN
 1:50

