


© LADDA Copyright  
 This drawing may contain some survey data. All rights reserved.  
 Use featured dimensions only.

Notes

-	-	-	-	-	-
-	-	-	-	-	-
00	16 OCT 20	REVIEW	NM	JBL	JBL

Rev	Date	Purpose of Issue	Drn	Chk	App
00	16 OCT 20	REVIEW	NM	JBL	JBL

Key Plan

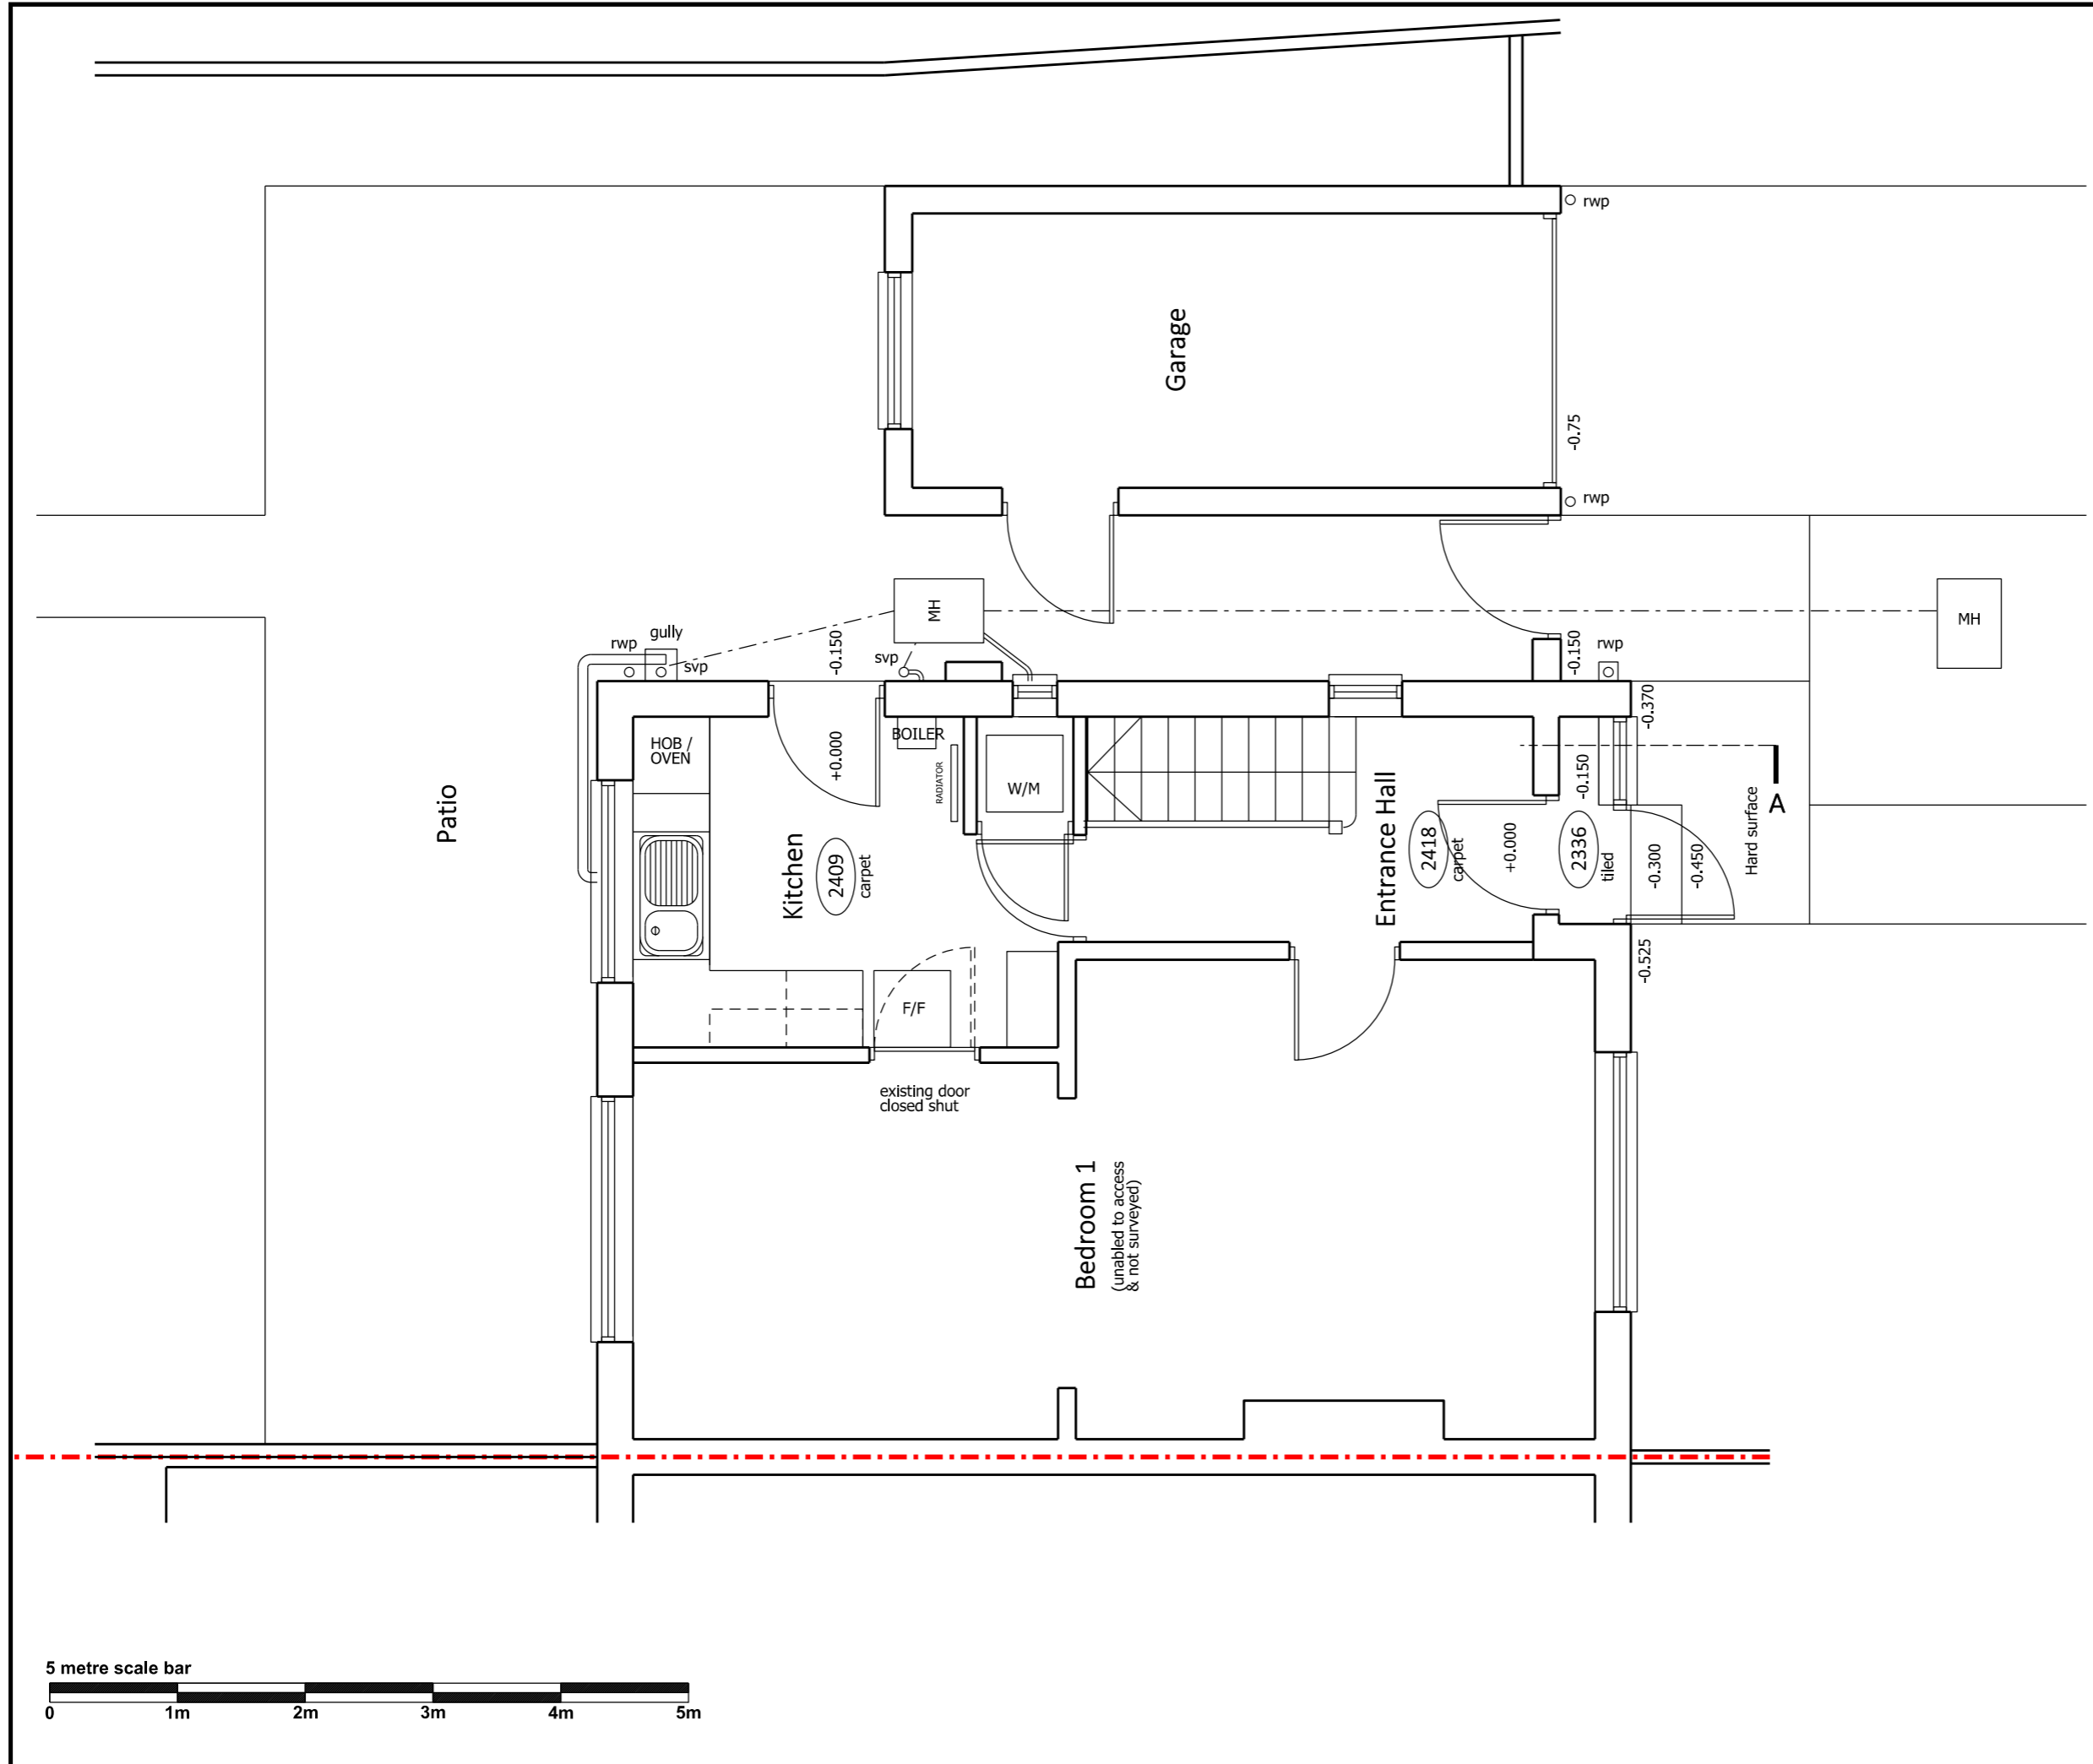

LADDA  
 228A Sydney Road  
 London  
 N10 2RS  
 United Kingdom

T: +44 20 7193 7106  
 E: mail@ladda.online  
 W: www.ladda.online

**L INARES**  
**A RCHITECTURE**  
**D ESIGN &**  
**D EVELOPMENT**  
**A TELIER**

Project Number  
**LA2008191**

Project  
**1 Redding Close, Mill Hill NW7 4JL -  
 Redevelopment**

Title  
**GENERAL ARRANGEMENT  
 EXISTING  
 GROUND FLOOR PLAN**

Drawn By NTM	Checked By JBL	Approved By JBL	Scale 1:50 @ A3
Drawing Issue Date 16 OCT 20	Status INFORMATION		
Drawing Number LA2008261-DDS-GA-E-LPF-00001		Revision 00	