

© LADDA Copyright
 This drawing may contain some survey data. All rights reserved.
 Use featured dimensions only.

Notes

-	-	-	-	-	-
-	-	-	-	-	-
-	-	-	-	-	-
-	-	-	-	-	-
-	-	-	-	-	-
-	-	-	-	-	-
-	-	-	-	-	-
-	-	-	-	-	-
-	-	-	-	-	-
-	-	-	-	-	-

01	02 JUL 21	PLANNING APP	JBL	JBL	JBL
00	20 JUN 21	PLANNING DRAFT	JBL	JBL	JBL
Rev	Date	Purpose of Issue	Drn	Chk	App

Key Plan


LADDA
 228A Sydney Road
 London
 N10 2RS
 United Kingdom
 T: +44 20 7193 7106
 E: mail@ladda.online
 W: www.ladda.online

L INARES
ARCHITECTURE
DESIGN &
DEVELOPMENT
ATELIER

Project Number
LA2008261
 Project
1 Reddings Close, London NW7 4JL -
Replacement semi-detached dwelling

Title
GENERAL ARRANGEMENT
PROPOSED
ROOF PLAN

Drawn By JBL	Checked By JBL	Approved By JBL	Scale 1:50 @ A3
Drawing Issue Date 20 JUN 21	Status PLANNING APP		
Drawing Number LA2008261-DDS-GA-P-LPR-00001	Revision 01		

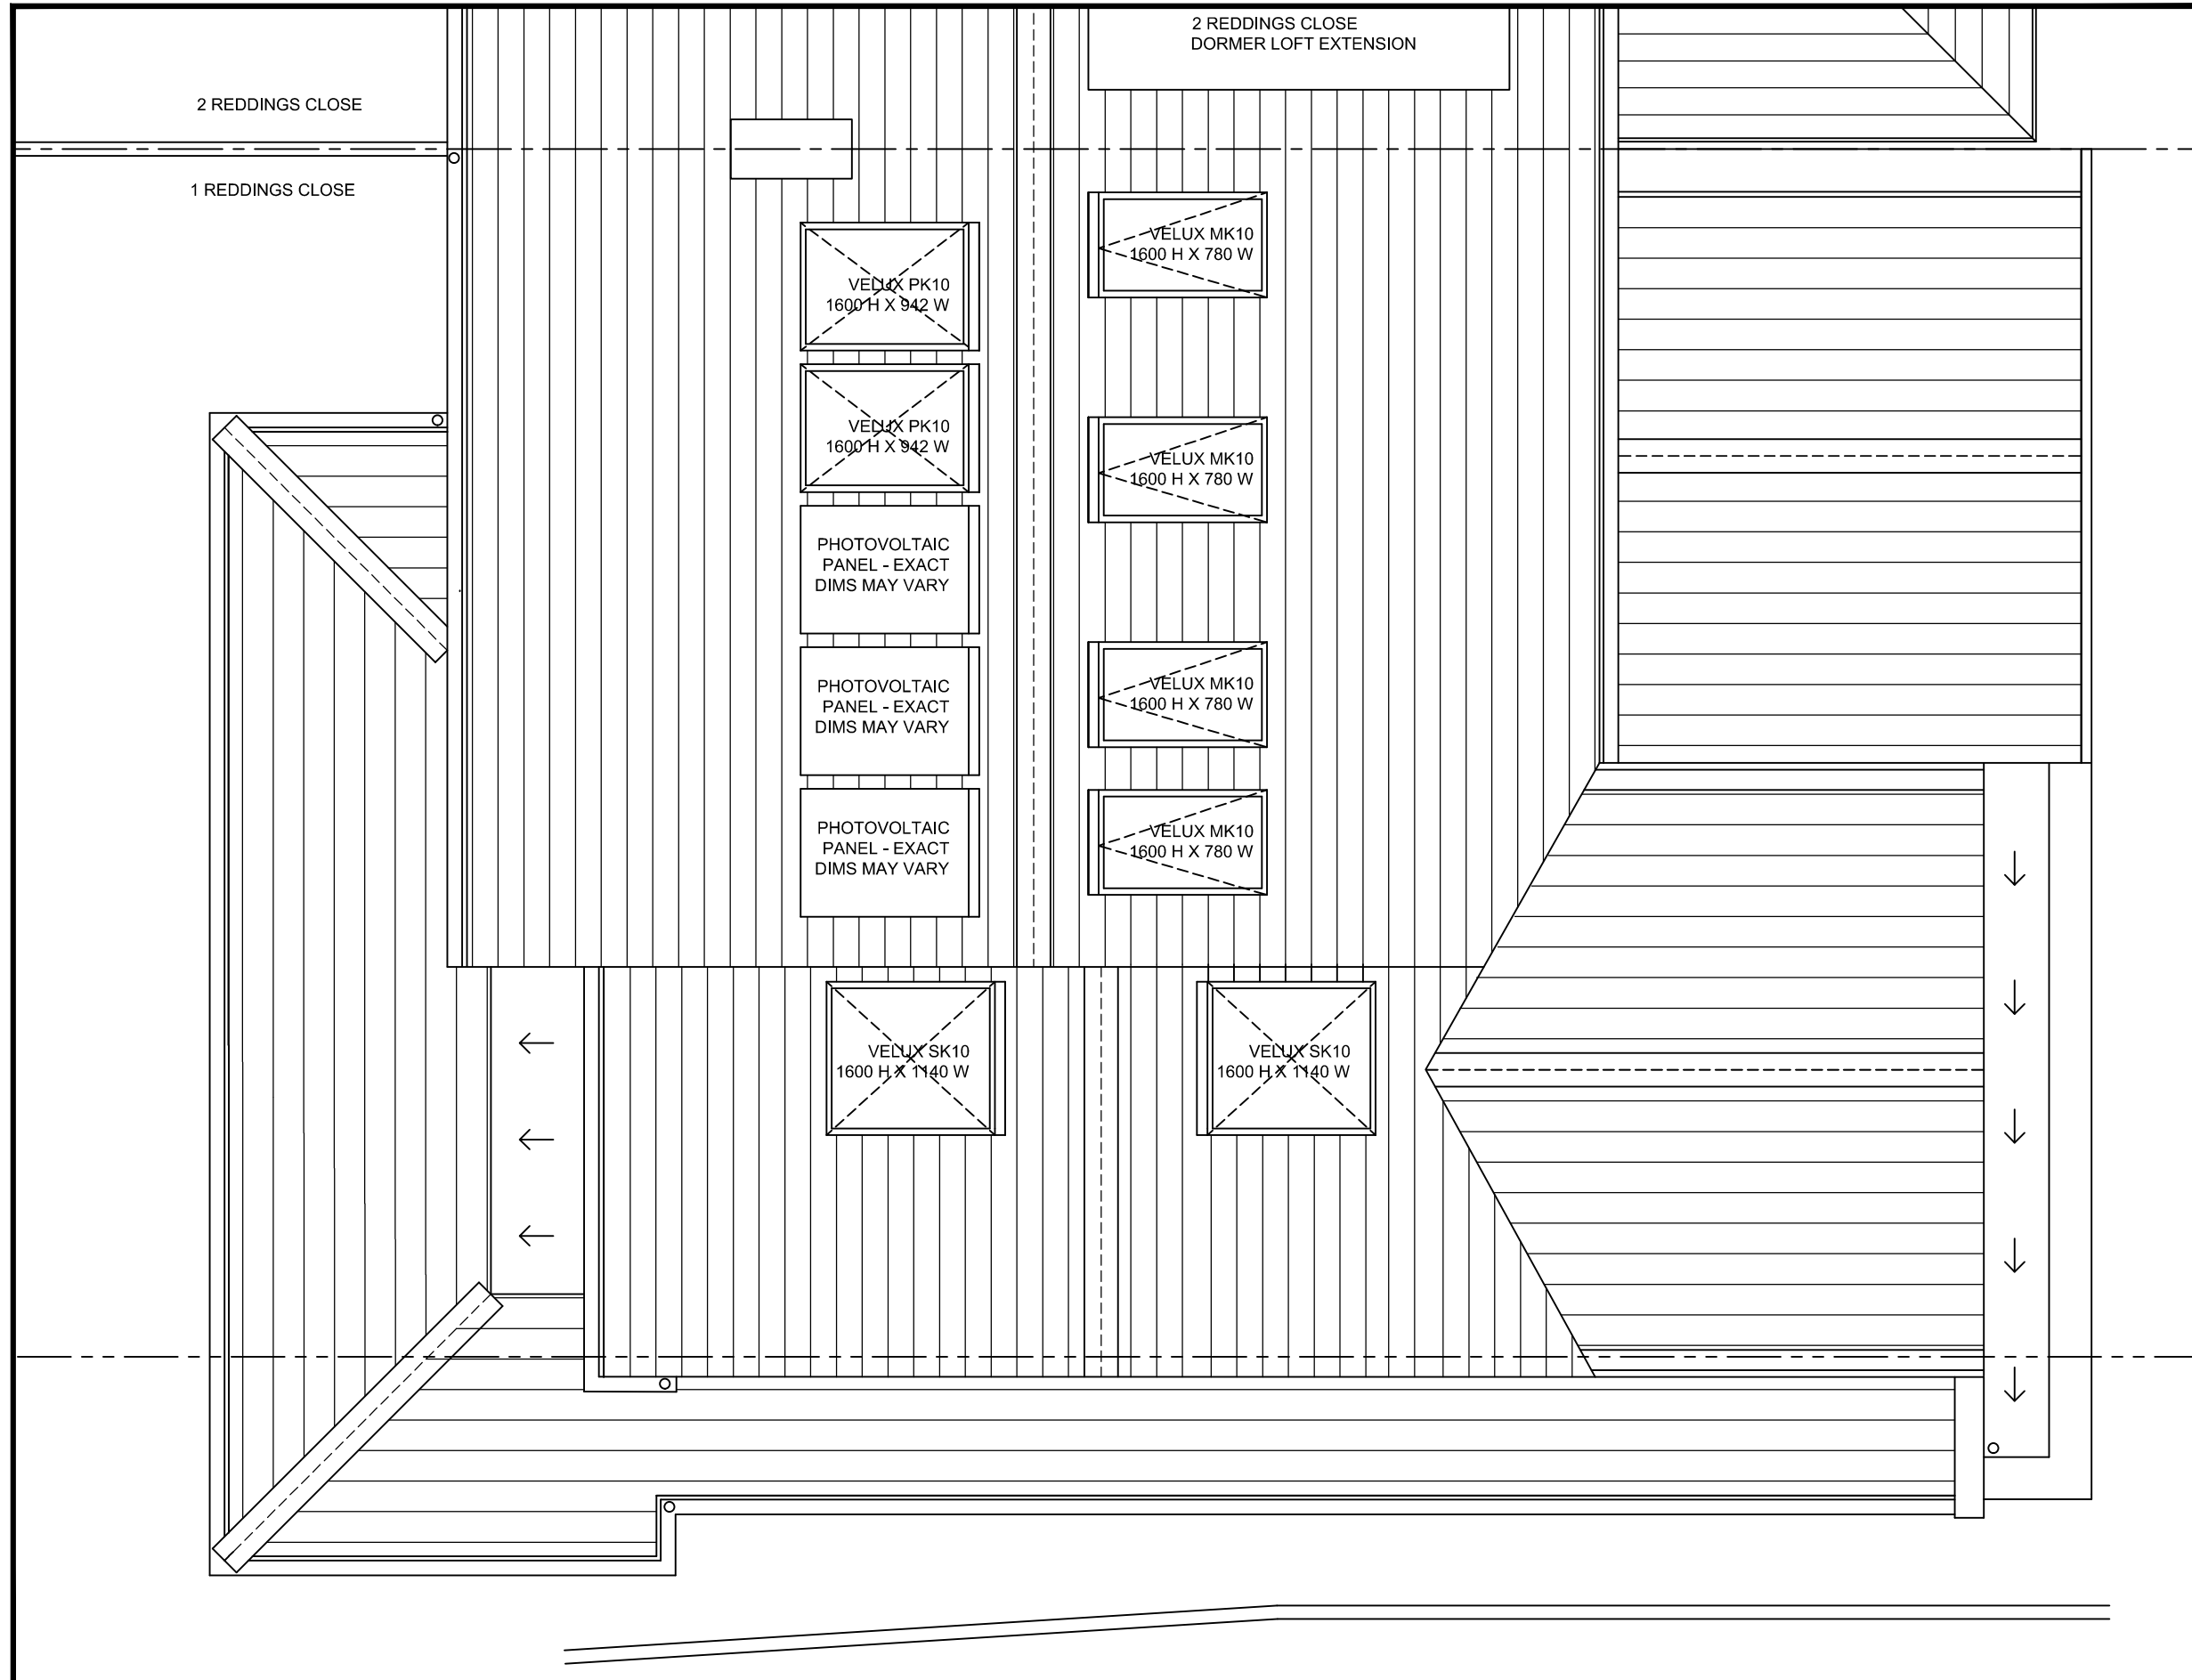

1 PROPOSED ROOF PLAN
 1:50

