



These drawings have been prepared for the purpose of gaining planning approval only.

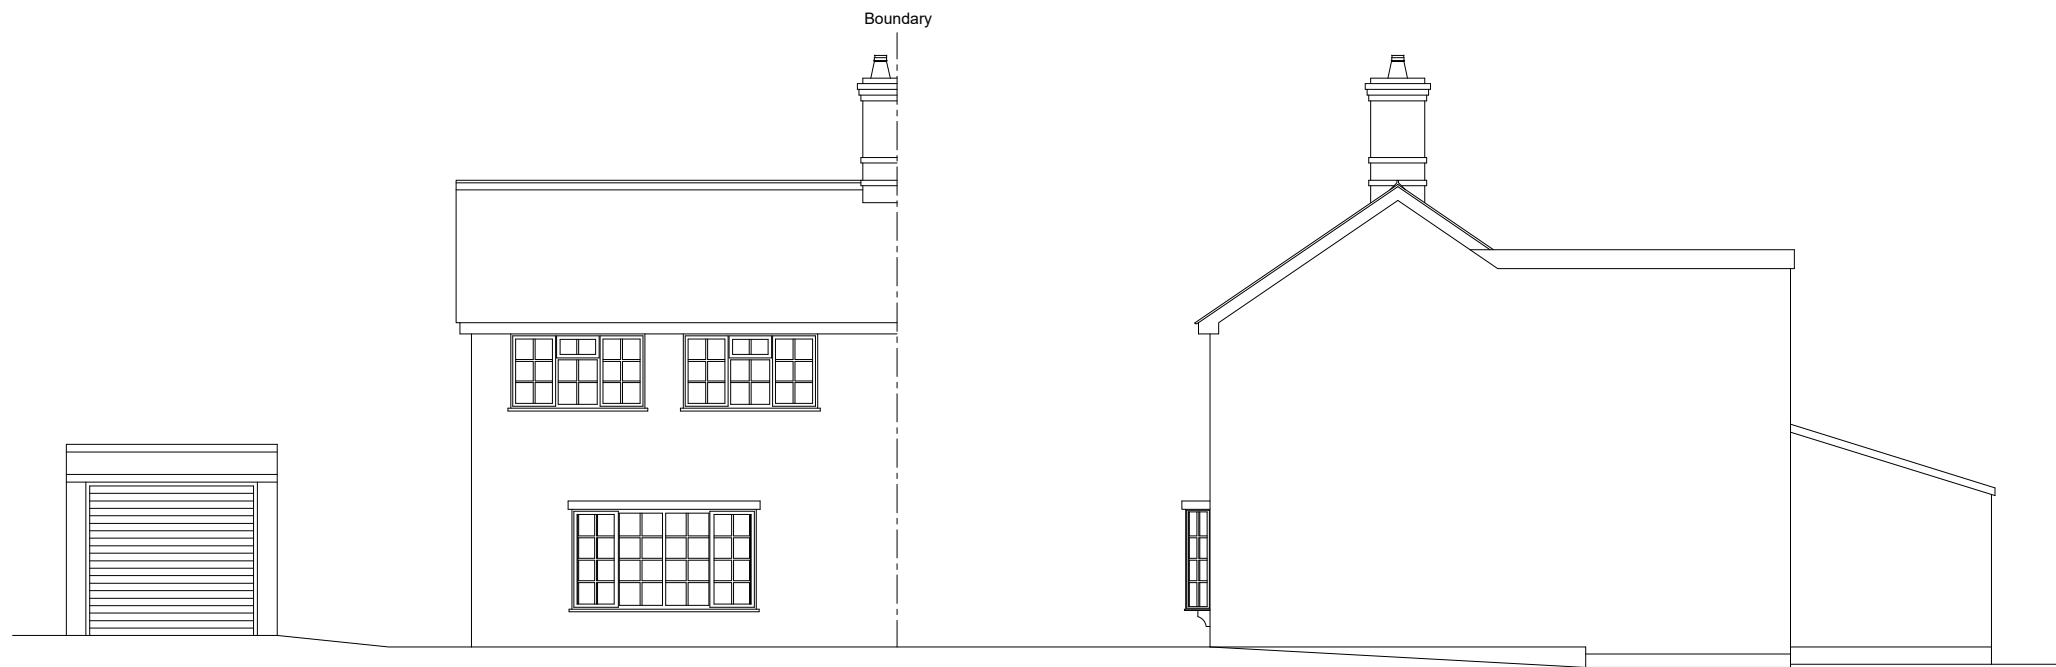

Front Elevation 1:100

Side Elevation 1:100

 

Rear Elevation 1:100

Side Elevation 1:100



Scale Bar 1:100



Client	Mr J Harvey	Title	Existing Elevations				Drawn by	KL	Date	14/03/2017	
Address	Ryecroft Cottage, Meeting Lane, Ridgewell, CO9 4RS	Scale	A3 @ 1:100				Revisions description				
Project	Extensions and Alterations	Dwg No	LPS256	1.2	Rev	B					