



Notes

This document is issued for the party which commissioned it and for specific purposes connected with the captioned project only. It should not be relied upon by any other party or used for any other purpose.


Darren Baird Architecture accepts no responsibility for the consequences of this document being relied upon by any other party, or being used for any other purpose, or containing any error or omission which is due to an error or omission in data supplied to us by other parties.

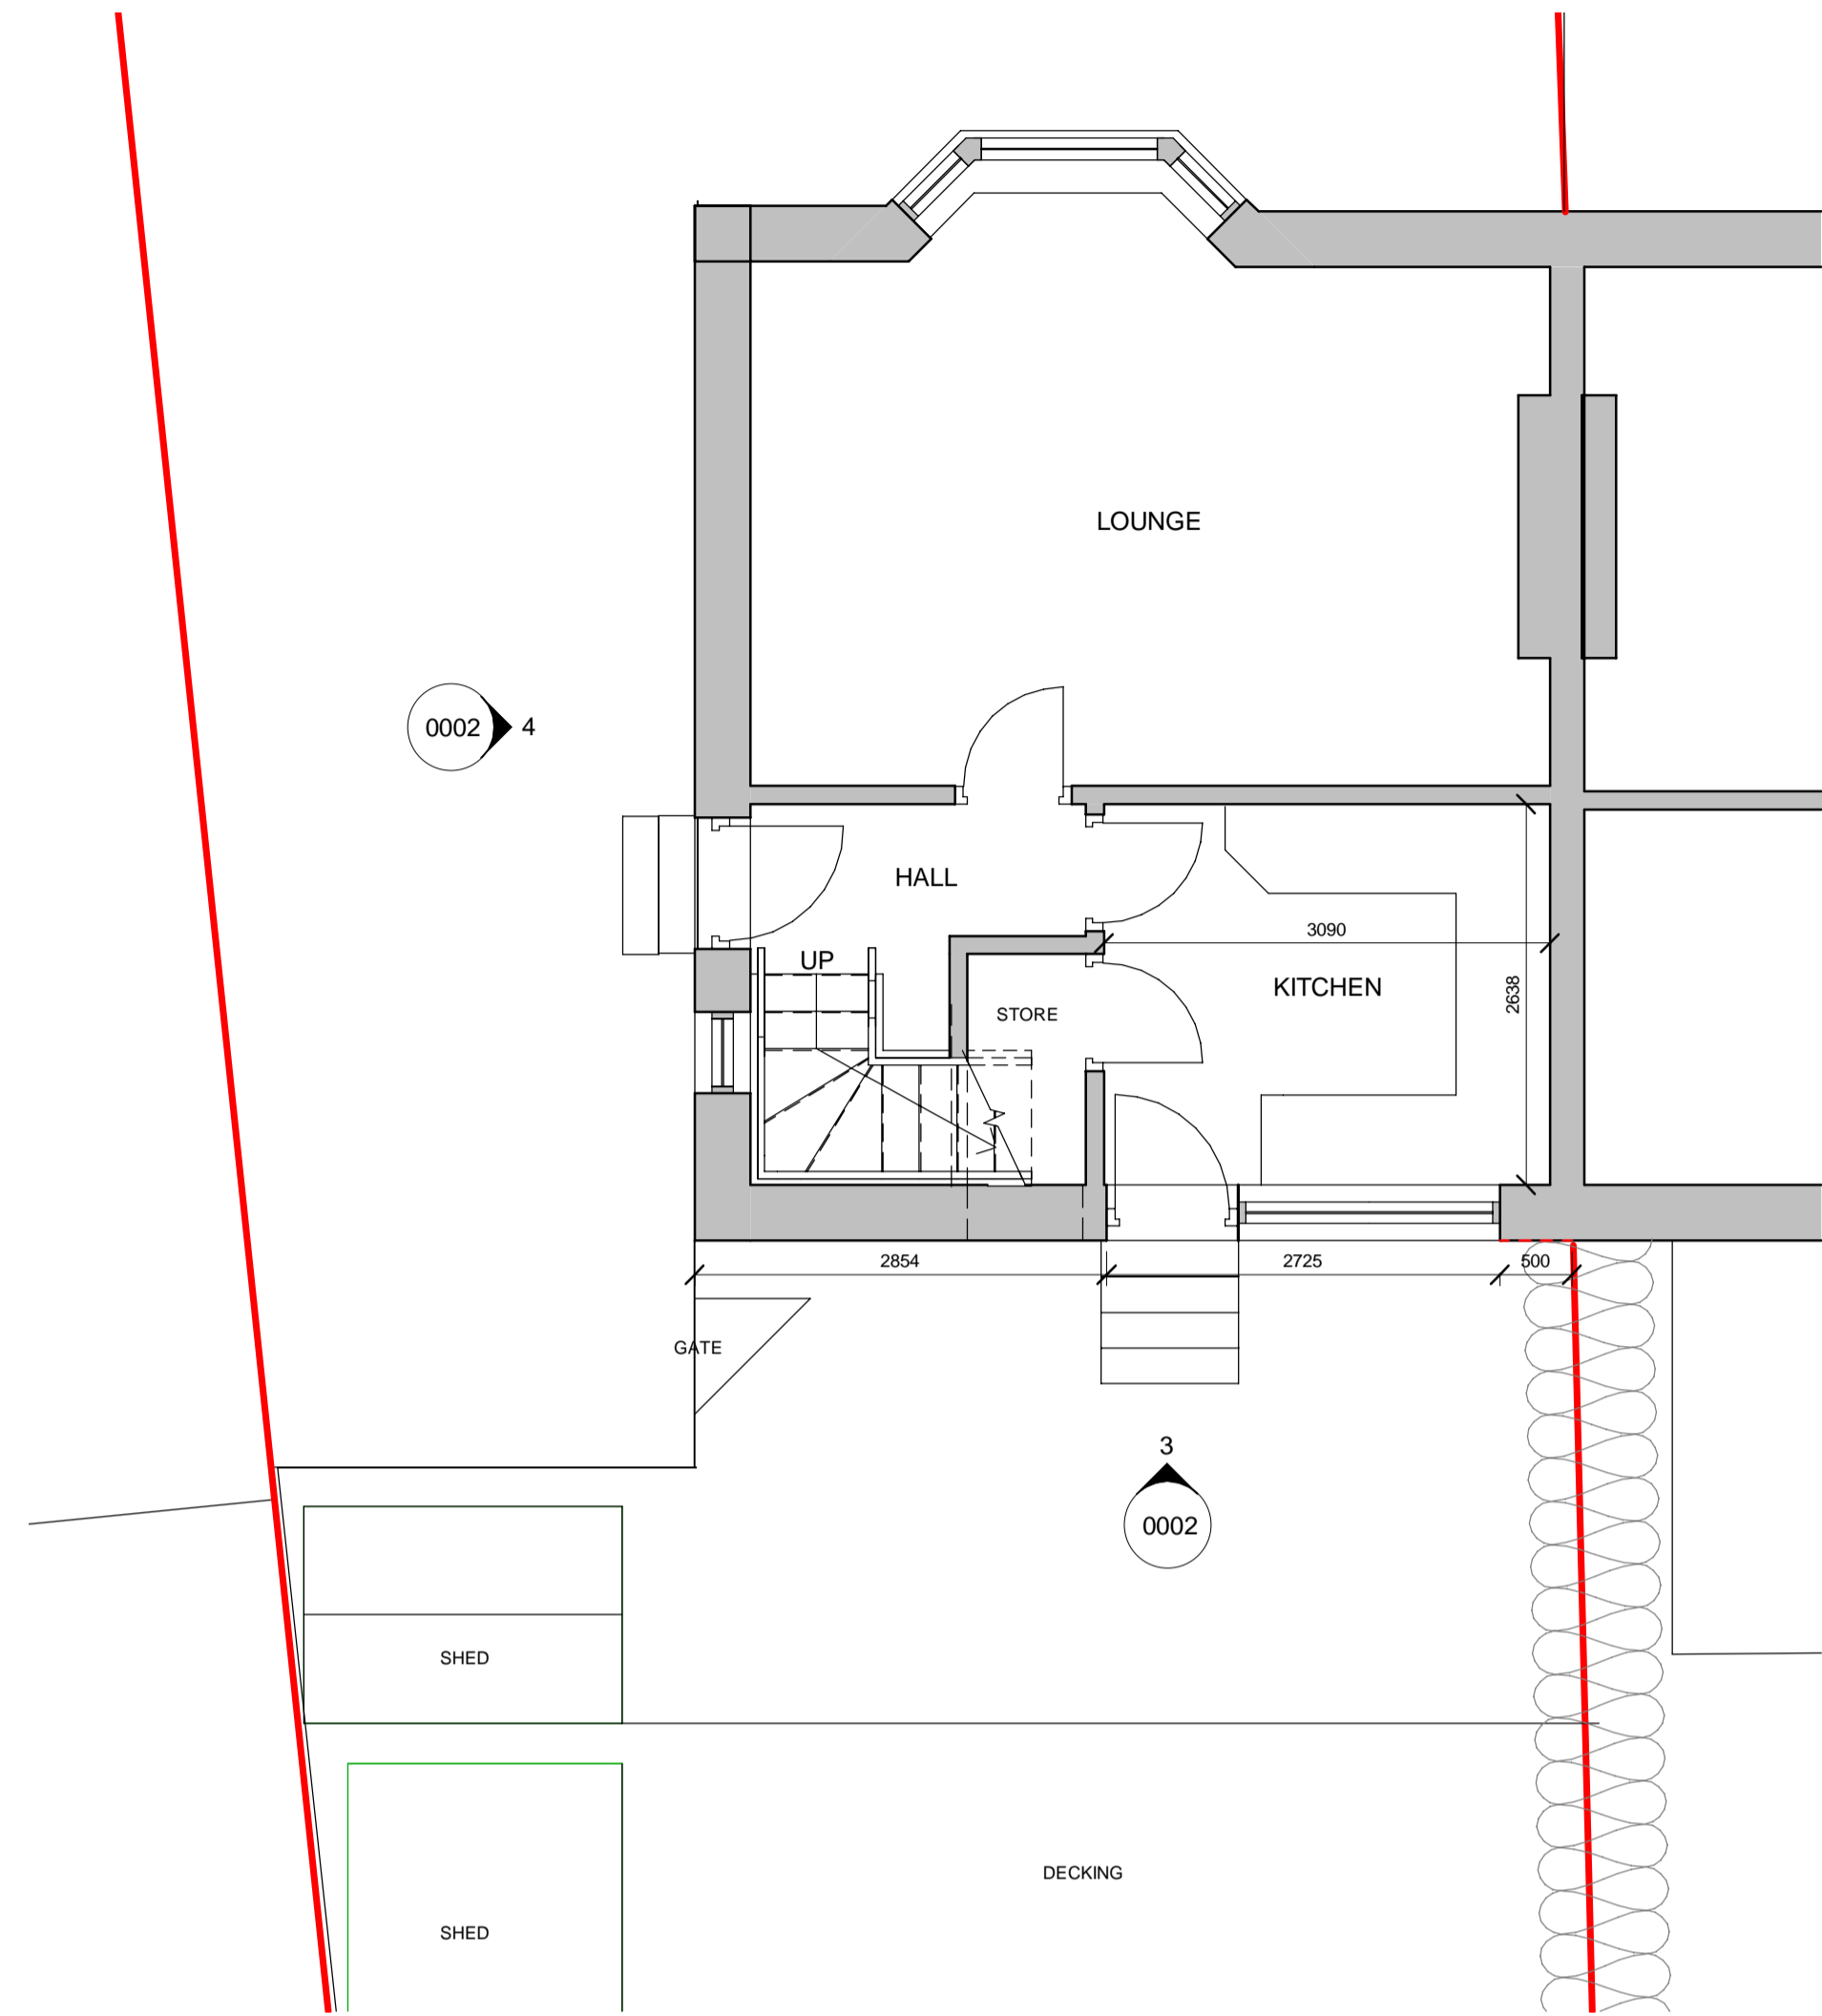

Existing Ground Floor
1 : 50

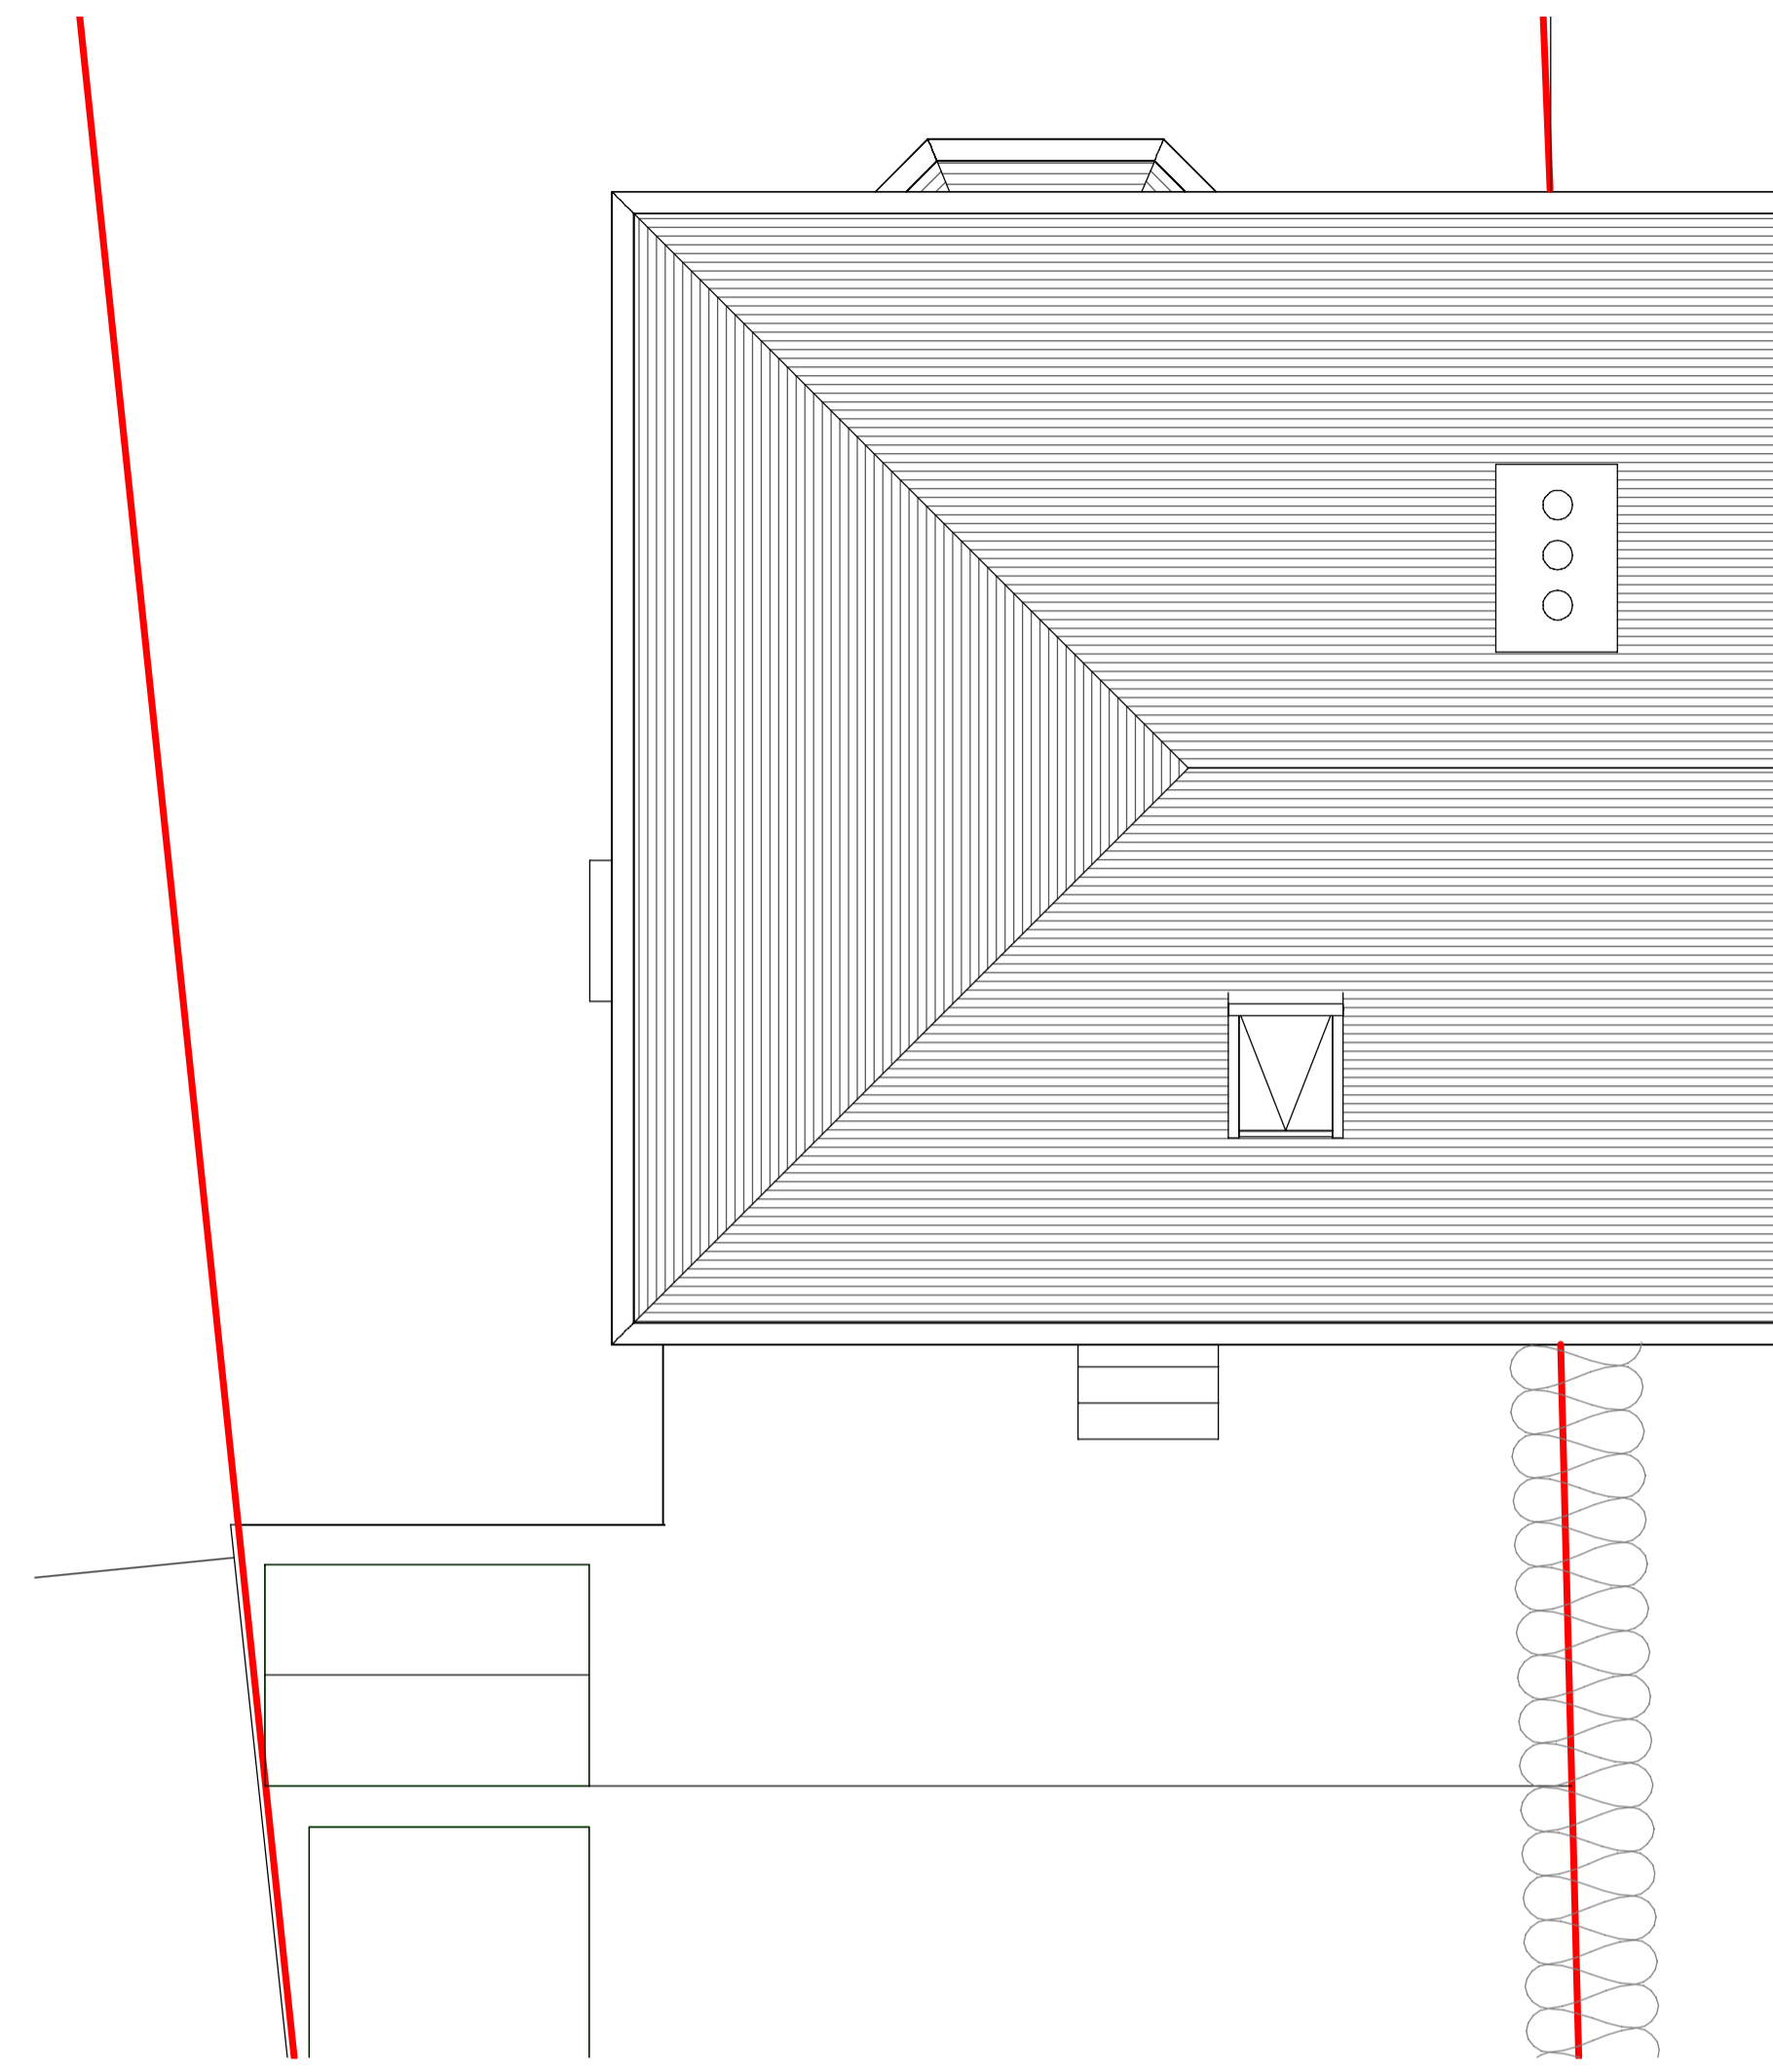


Existing Roof Plan
1 : 50

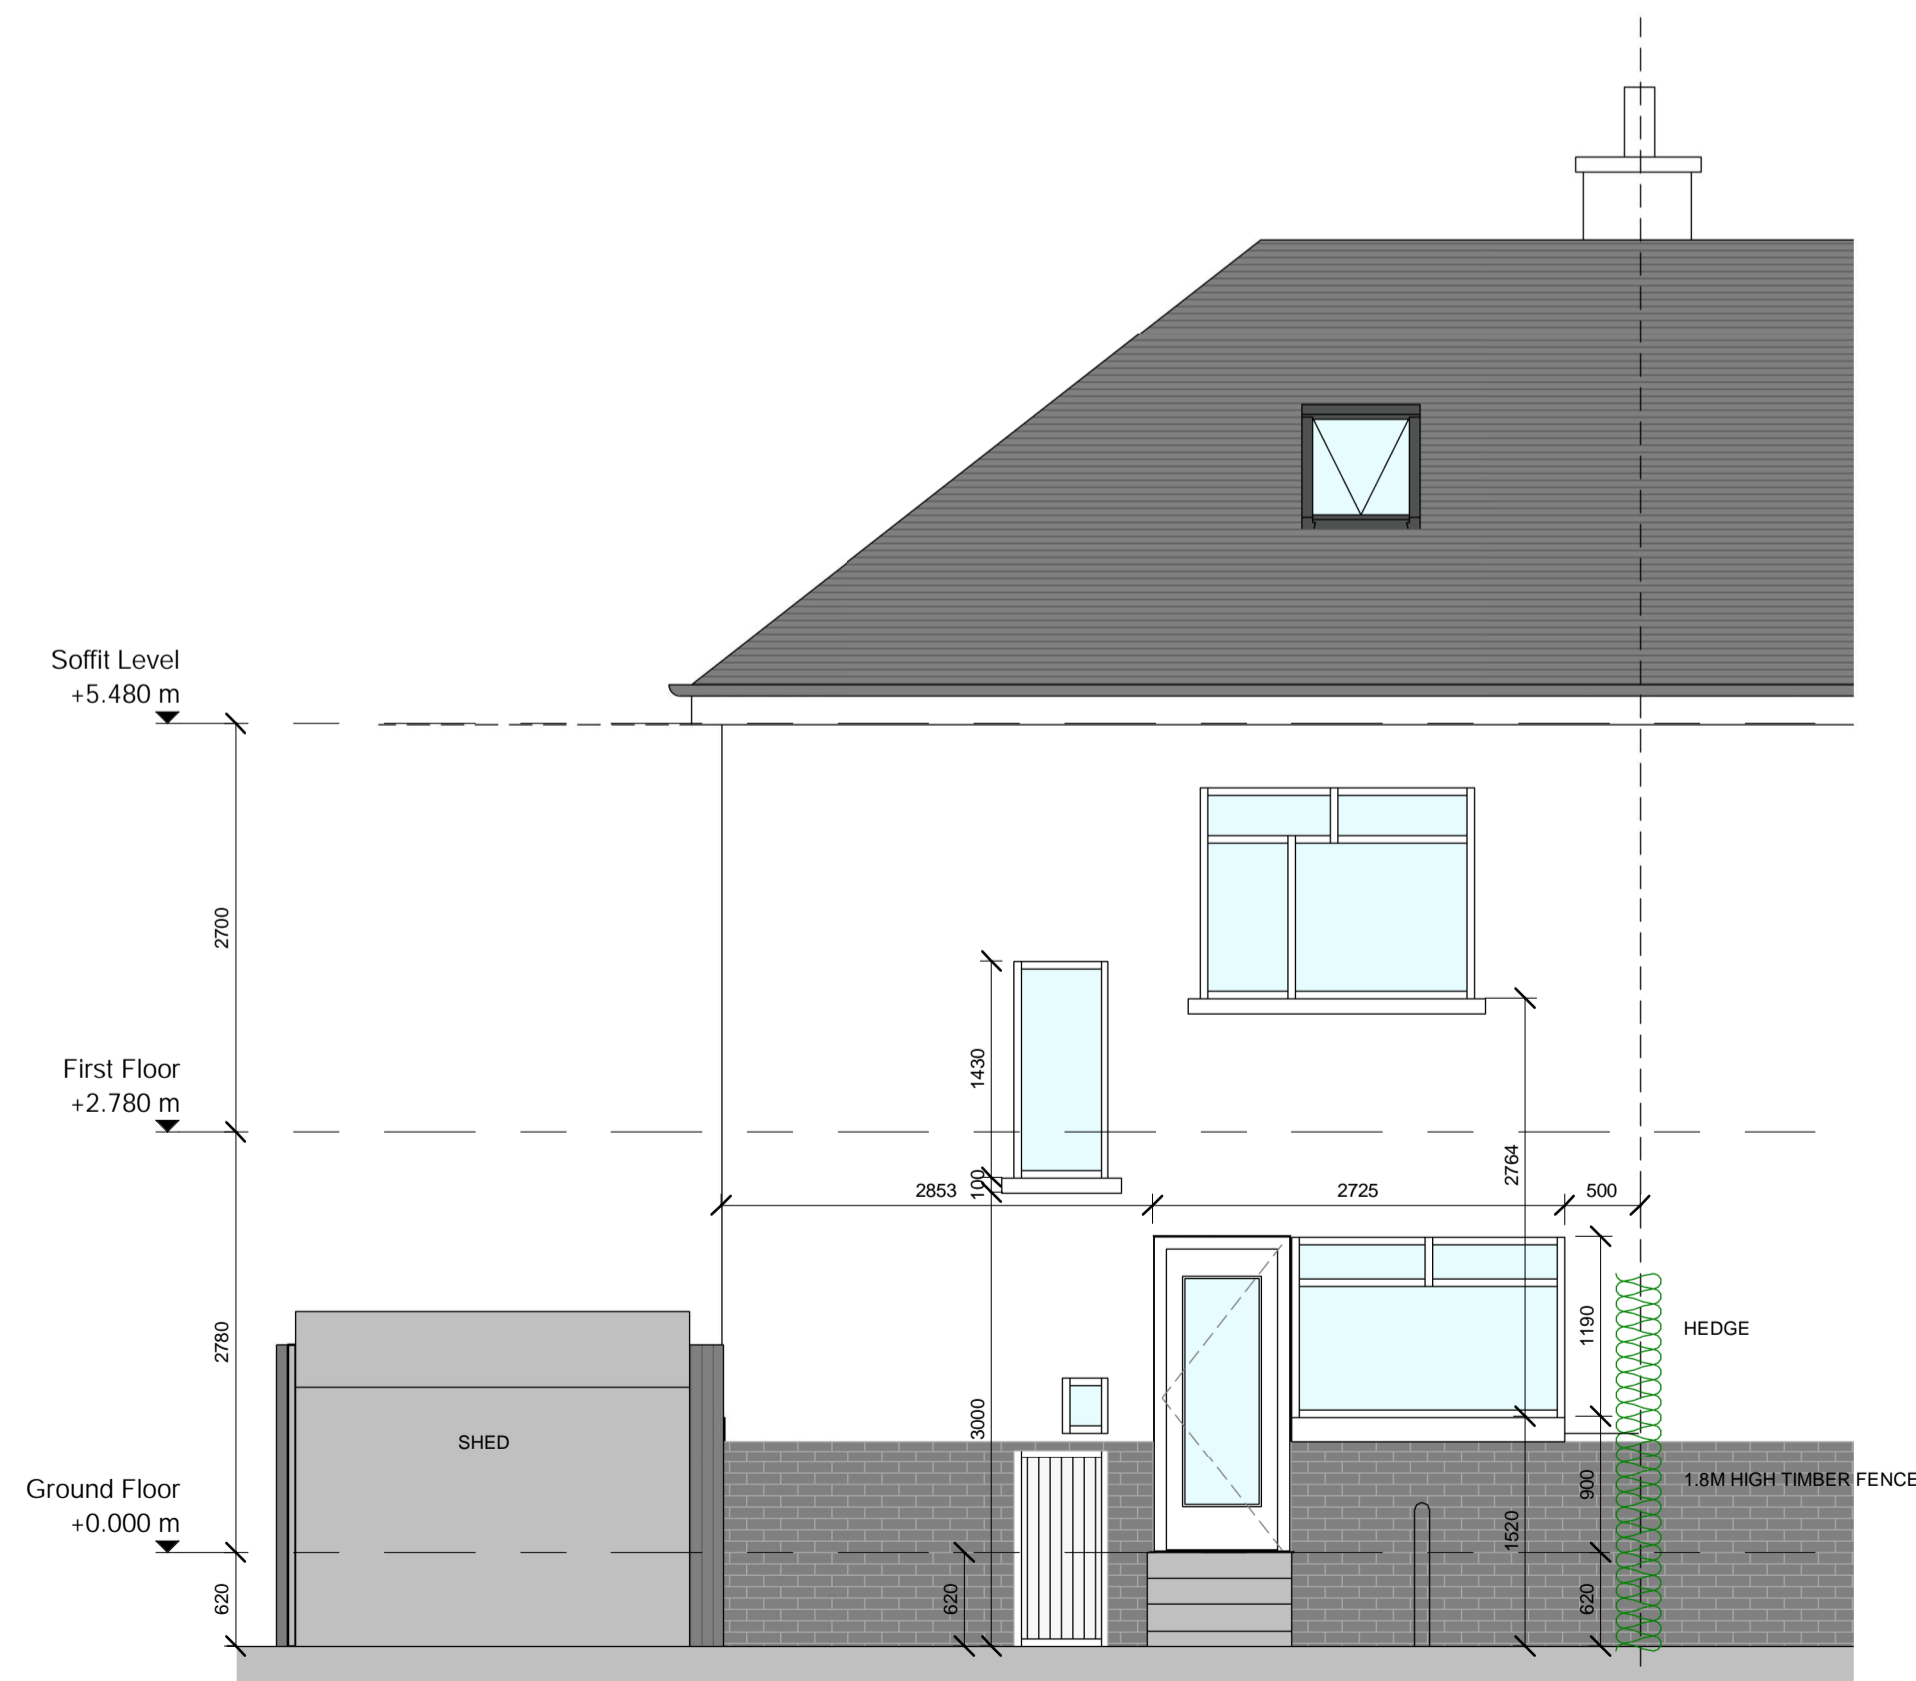

Existing Rear Elevation
1 : 50



Existing Side Elevation
1 : 50

 

Rev	Date	Drawn	Description
-----	------	-------	-------------



**DARREN BAIRD
ARCHITECTURE**

Client
Mr William Fraser
32 Weirwood Avenue
Garrowhill
Glasgow
G69 6HW

Title
Planning Application -
Existing plans and
elevations

Scale at A1	Status	Rev
1 : 50	PRE	A
Drawing Number DBA-032017-AR-00-0002		