




SITE PLAN AS EXISTING



SITE PLAN AS PROPOSED

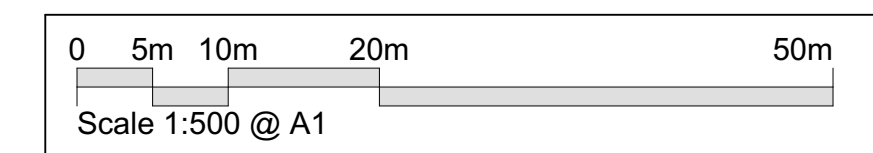

PLANNING APPLICATION

GENERAL NOTES:  
Do not scale.  
All dimensions to be checked on site prior to commencement of work.  
Any discrepancies found are to be brought to the attention of the Architect and/or Engineer as soon as apparent.  
Each drawing produced for the project should be read in conjunction with the rest of the drawing pack provided, including any specifications and associated engineering drawings.

DCN ARCHITECTURE

DCN Architecture Limited  
Park Lane House  
41 Broad Street  
Glasgow  
G2 2JN  
T 01476 660633  
E mark@dcnarchitecture.co.uk

JOB TITLE  
**Proposed 2-Storey Side Extension at 2  
Croftpar Court, Glasgow, G32 0LF**  
For:  
**Mr. & Mrs. Masters**

DRAWING TITLE  
**Site Plan as Existing and  
Proposed**

SCALE: 1:500 @A1 DATE:  
DRAWN BY: CHECKED BY:  
DRAWING NO: REV:  
**1006/P/200**