



First Floor Plan as Existing

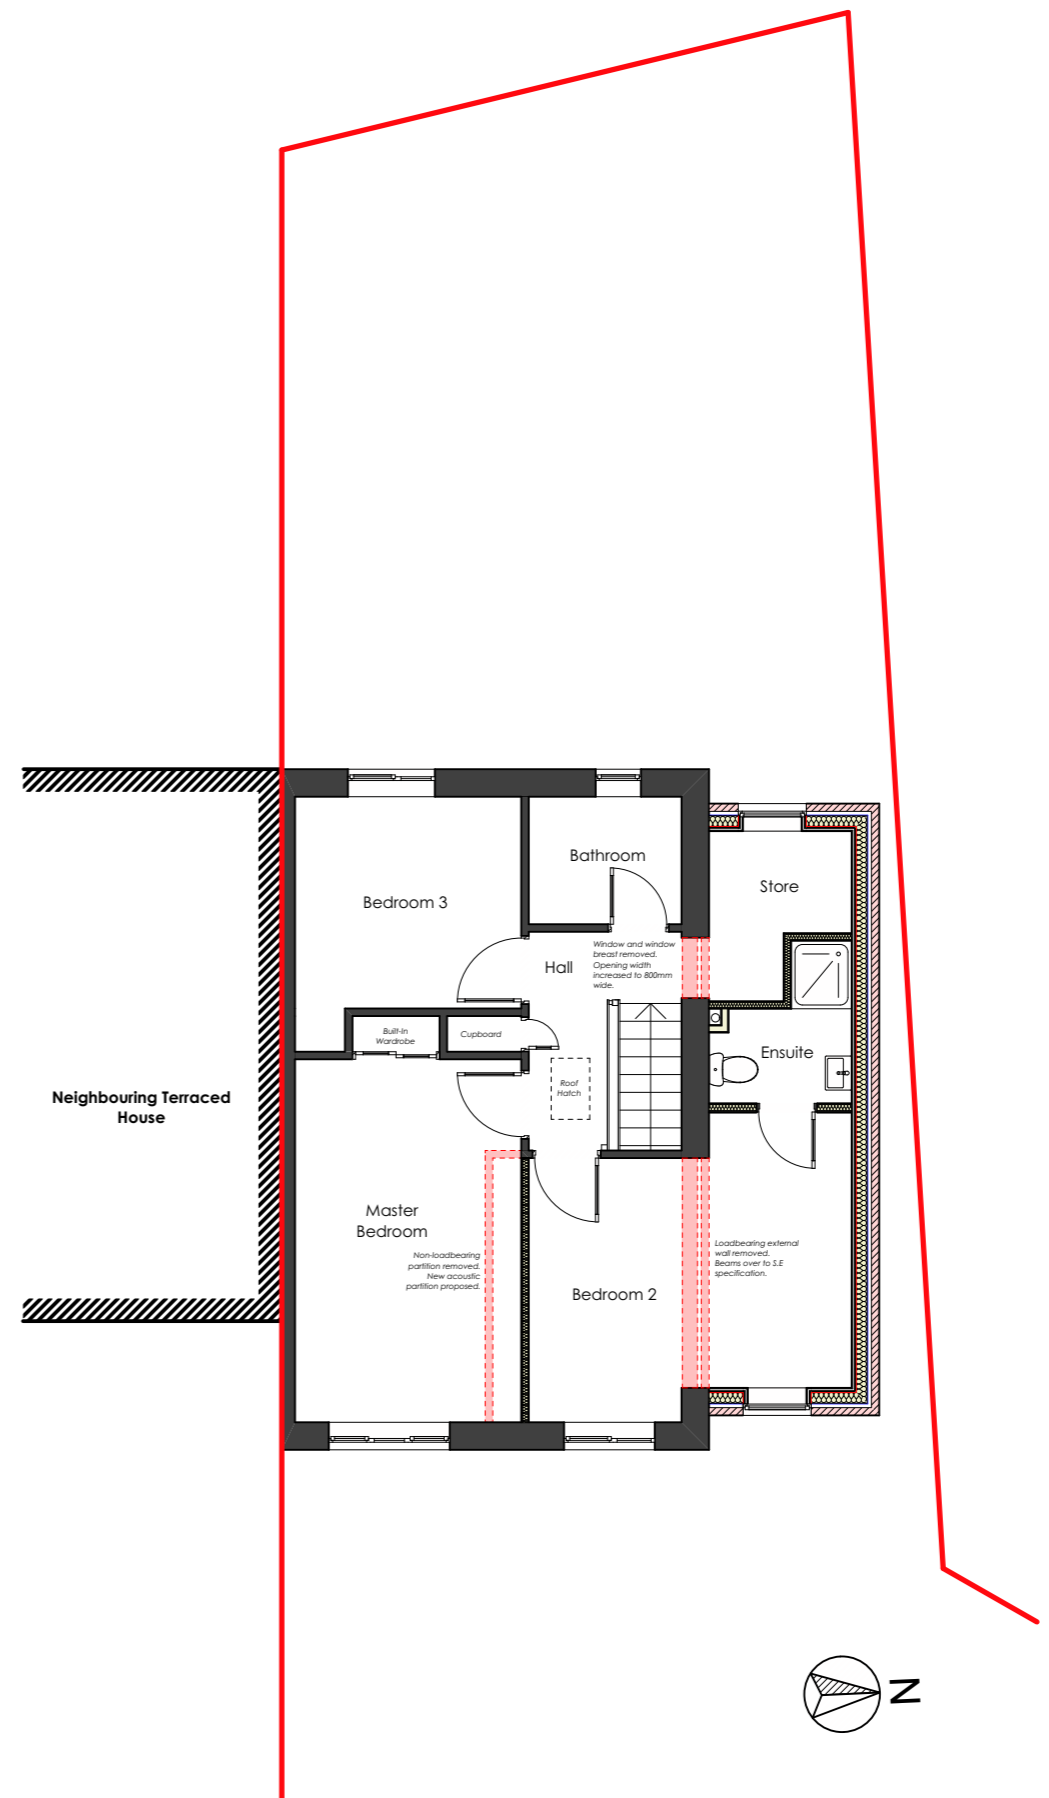

First Floor Plan as Proposed

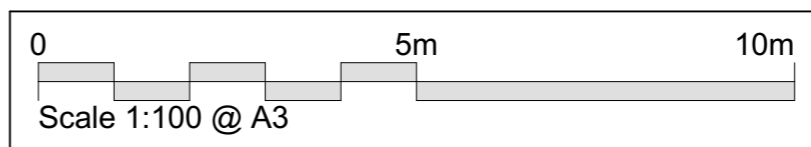

GENERAL NOTES:
 Do not scale.
 All dimensions to be checked on site prior to commencement of work.
 Any discrepancies found are to be brought to the attention of the Architect and/or Engineer as soon as apparent.
 Each drawing produced for the project should be read in conjunction with the rest of the drawing pack provided, including any specifications and associated Engineer's drawings



JOB TITLE

Proposed 2-Storey Side Extension at 2 Croftspar Court, Glasgow, G32 0LF for Mr. & Mrs. Masters

DRAWING TITLE

First Floor as Existing and Proposed

SCALE: 1:100 @A3 DATE:

DRAWN BY: CHECKED BY:

DRAWING NO: REV:

1006/P/301