40.251 37.855 37.887 37.023 37.114 35.839 35.669 ____ Curraghmore Hotel (Retained)

27.115

24.514

24.396

24.575



Front elevation/street scene (1:200)


Proposed street scene

29.083

27.088

24.648

For planning purposes

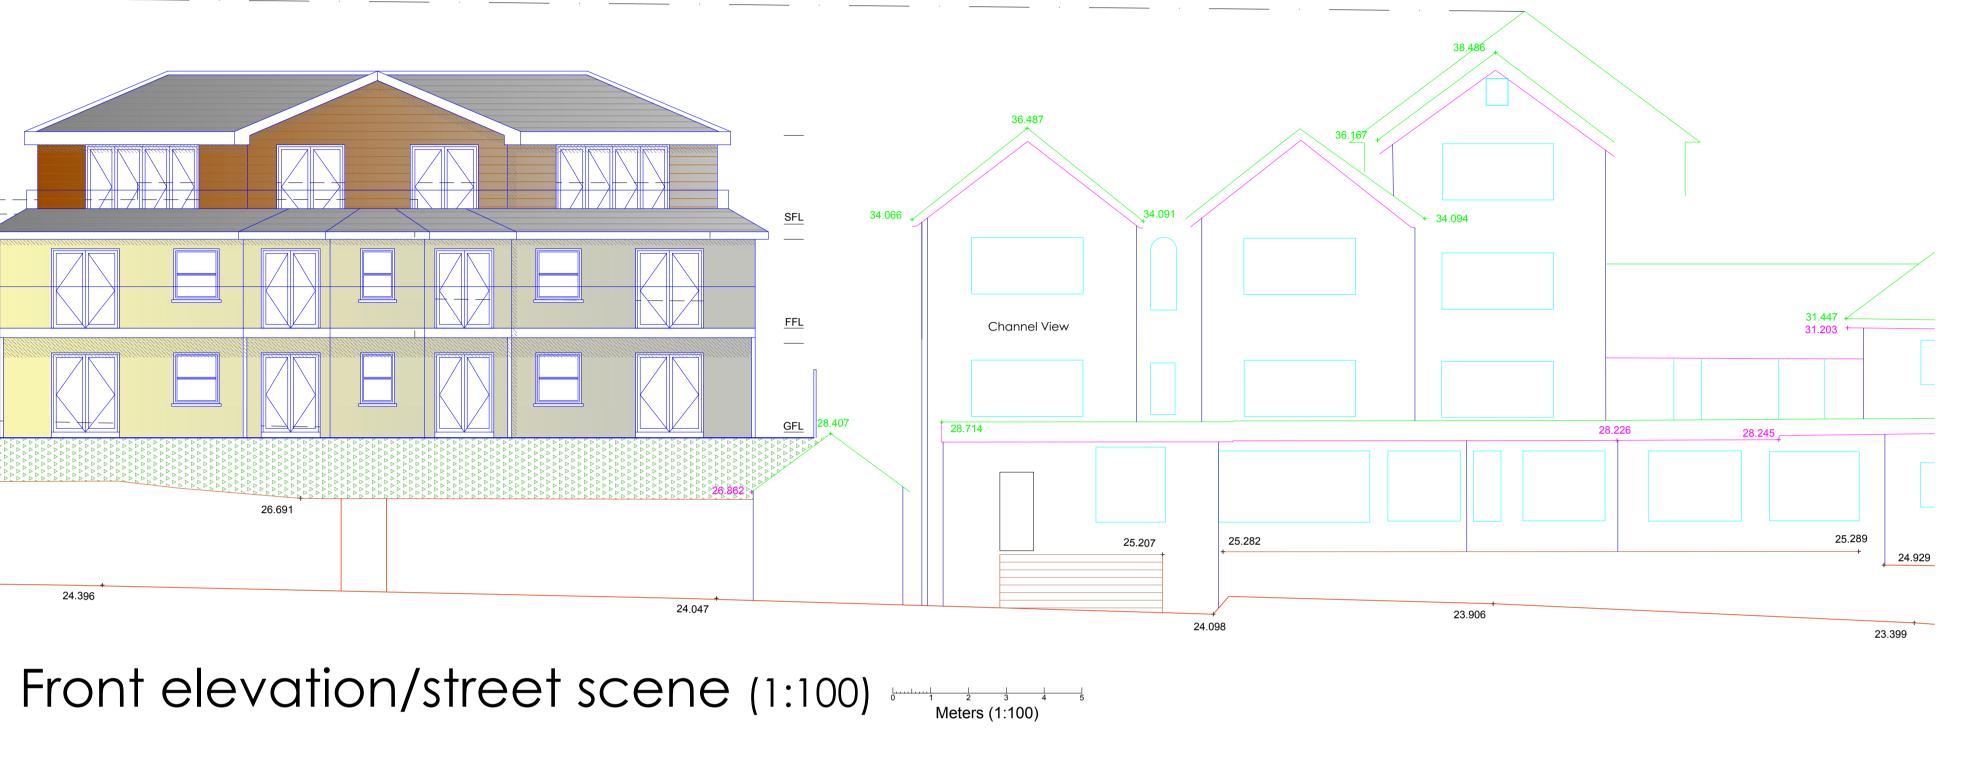

This drawing is the copyright of CAD delta and may not be altered or reproduced in any way without written permission from CAD delta.

Written dimensions supersede scaled dimensions. All levels and dimensions to be checked on site before commencement of the works, if in doubt ask. It is the clients responsibility to ensure that they are working from the latest issue of drawings, and this is to be confirmed first prior to starting on site.

This drawing is to be used only for the purposes intended as noted by the Drawing Status.

All works must comply with current Building Regulations and the relevant accredited details whether specifically detailed or not.

No works to be started until both Planning and Building Regulation approvals have been given by the local authority, and It is the clients responsibility to comply with any conditions placed on the approvals, and with the party wall act 1996. Including CDM regulations where applicable.

It is the clients responsibility to determine the presence of any contamination and services in the vicinity of the works, prior to starting, and if the works affect any easement requirements or party wall act. It is the clients responsibility to notify and register with Robust details, and any warranty provider where applicable prior to starting the project.

Rev A - Dec 17

Project Title

Proposed redevelopment The Curraghmore Hotel 22 Hope Road Shanklin PO37 6EA

Client Mr and Mrs Lazenby

Drawing Title

Street scene (1:100 & 1:200)

Drawing Status Planning

Drawing No. 06-17.8 **Revision** 1.25

Date Sept 17 Scale(s) As shown Drawn by GC

A1

Architectural Services, New-build, Extensions & Conversions

CAD delta

CAD delta Ltd. 3, Drake Road, Newport, Isle of Wight, PO30 1EQ Tel: 01983 521987 www.CADdelta.co.uk email: sales@CADdelta.co.u

THIS DRAWING IS THE COPYRIGHT OF CAD delta