



**kessler's**

**Blaze**  
signs

# REVISIONS

<b>VERSION:</b>	<b>PAGE(S):</b>	<b>ALTERATION:</b>	<b>ISSUED TO:</b>	<b>DATE:</b>
1	ALL	FIRST ISSUE	CLIENT	1/06/2021
2	ALL	CONSTRUCTION REVISED	CLIENT	15/06/2021
3	3	EXTRA PLANNING DETAILS ADDED	CLIENT	02/07/2021

www.blaze-signs.com



5 PATRICIA WAY, PYSONS ROAD,  
BROADSTAIRS, KENT, CT10 2XZ  
TEL: +44 (0) 1843 601075

THE COPYRIGHT OF THIS DRAWING IS OWNED BY BLAZE SIGNS LIMITED,  
AND IS NOT TO BE DISCLOSED TO OTHER PERSONS OR TO BE USED FOR  
MANUFACTURING PURPOSES WITHOUT PERMISSION.

**MANUFACTURING  
ARTWORK:**

PLEASE CONFIRM THAT ALL  
INFORMATION ON THIS  
DOCUMENT HAS BEEN  
CHECKED BEFORE  
APPROVING ARTWORK

**COLOUR REF:** RAL

\_\_\_\_\_

\_\_\_\_\_

\_\_\_\_\_

**COLOUR REF:** PANTONE

\_\_\_\_\_


\_\_\_\_\_

\_\_\_\_\_

**DRAUGHTSMAN:** MICHAEL COOPER  
**DATE DRAWN:** 02/07/2021  
**DRAWING NUMBER:** 134388  
**CLIENT:** DOBBIES GARDEN CENTRE  
**SITE:** WESTBOURNE


**VERSION:**  
**3**  
**PAGE:** 2

Existing Elevation

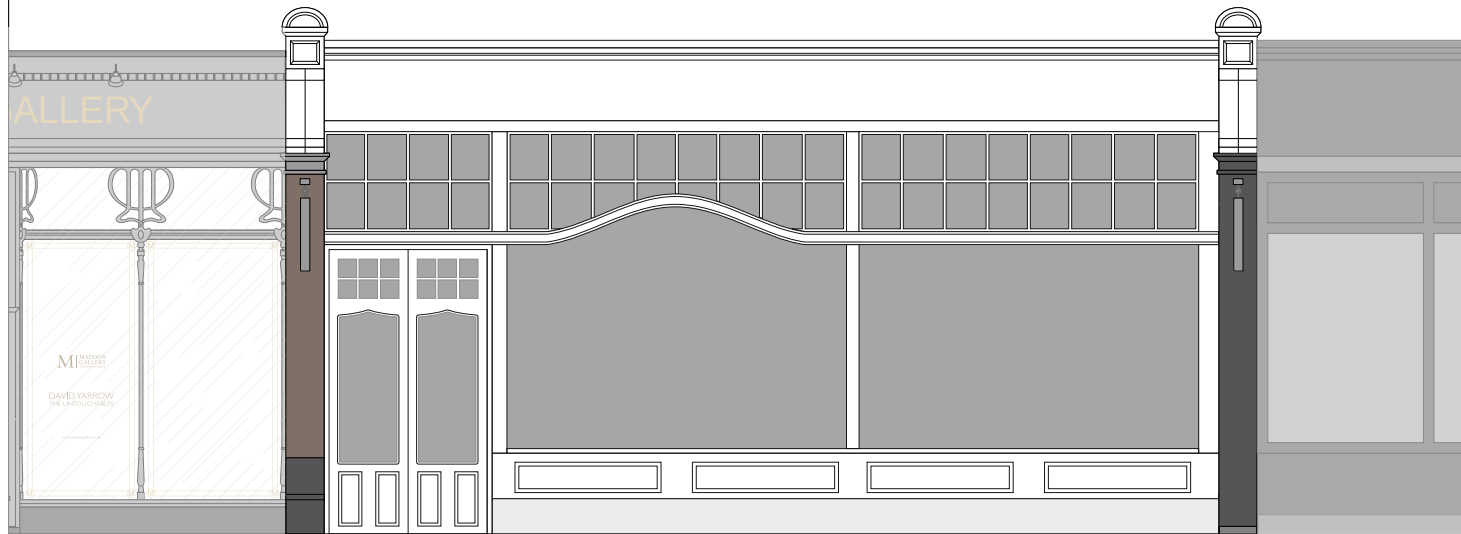

Scale 1:75 @ A3  
0 600 1200 1800 2400 3000  
MM


Proposed Elevation

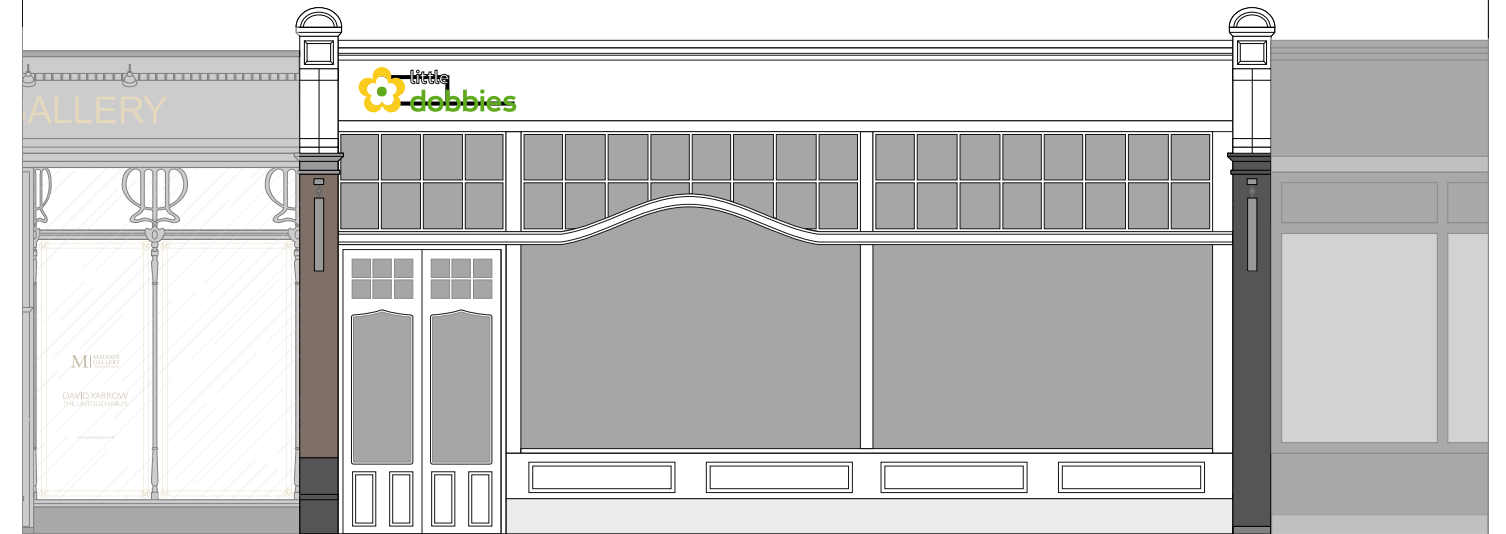

Scale 1:75 @ A3  
0 600 1200 1800 2400 3000  
MM



Existing Visual of Front Elevation

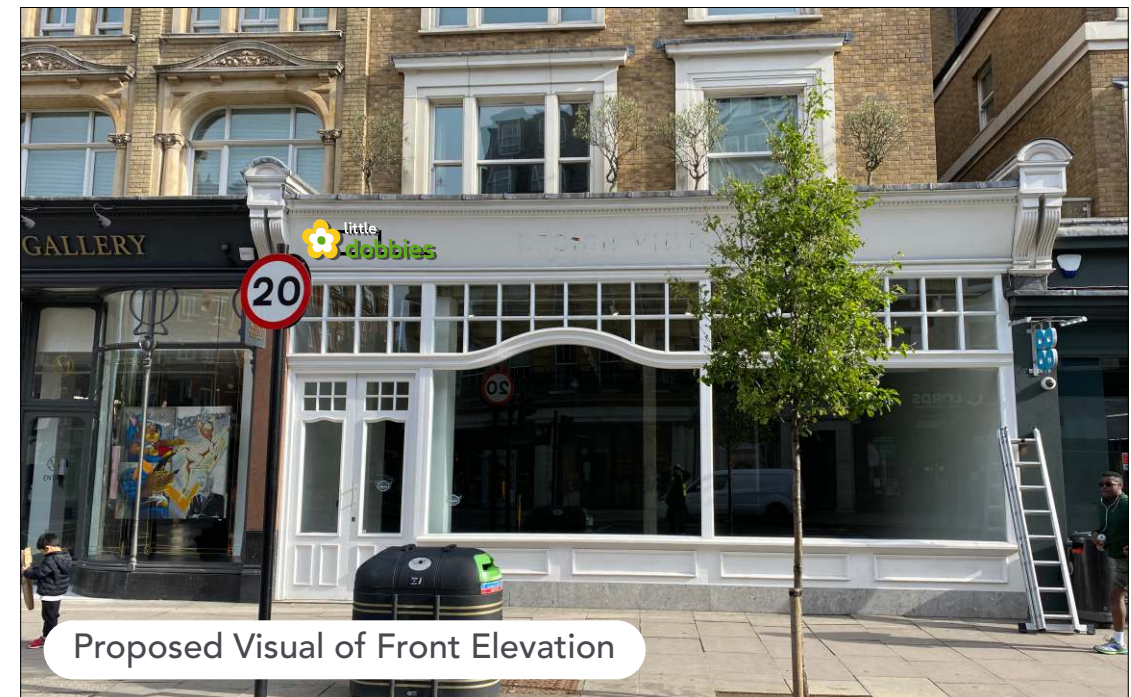

Proposed Visual of Front Elevation

www.blaze-signs.com



5 PATRICIA WAY, PYSONS ROAD,  
BROADSTAIRS, KENT, CT10 2XZ  
TEL: +44 (0) 1843 601075

THE COPYRIGHT OF THIS DRAWING IS OWNED BY BLAZE SIGNS LIMITED,  
AND IS NOT TO BE DISCLOSED TO OTHER PERSONS OR TO BE USED FOR  
MANUFACTURING PURPOSES WITHOUT PERMISSION.

**MANUFACTURING  
ARTWORK:**

PLEASE CONFIRM THAT ALL  
INFORMATION ON THIS  
DOCUMENT HAS BEEN  
CHECKED BEFORE  
APPROVING ARTWORK

**SCALE:**

AS SHOWN @ A3

<b>COLOUR REF:</b>	RAL	
		<input type="checkbox"/>
		<input type="checkbox"/>
		<input type="checkbox"/>

<b>COLOUR REF:</b>	PANTONE	
	PANTONE 116C	<input checked="" type="checkbox"/>
	PANTONE 362C	<input checked="" type="checkbox"/>
		<input type="checkbox"/>

**DRAUGHTSMAN:**

MICHAEL COOPER

**DATE DRAWN:**

02/07/2021

**DRAWING NUMBER:**

134388

**CLIENT:**

DOBBIES GARDEN CENTRE


**SITE:**

WESTBOURNE


**VERSION:**

**3**



Proposed Signage

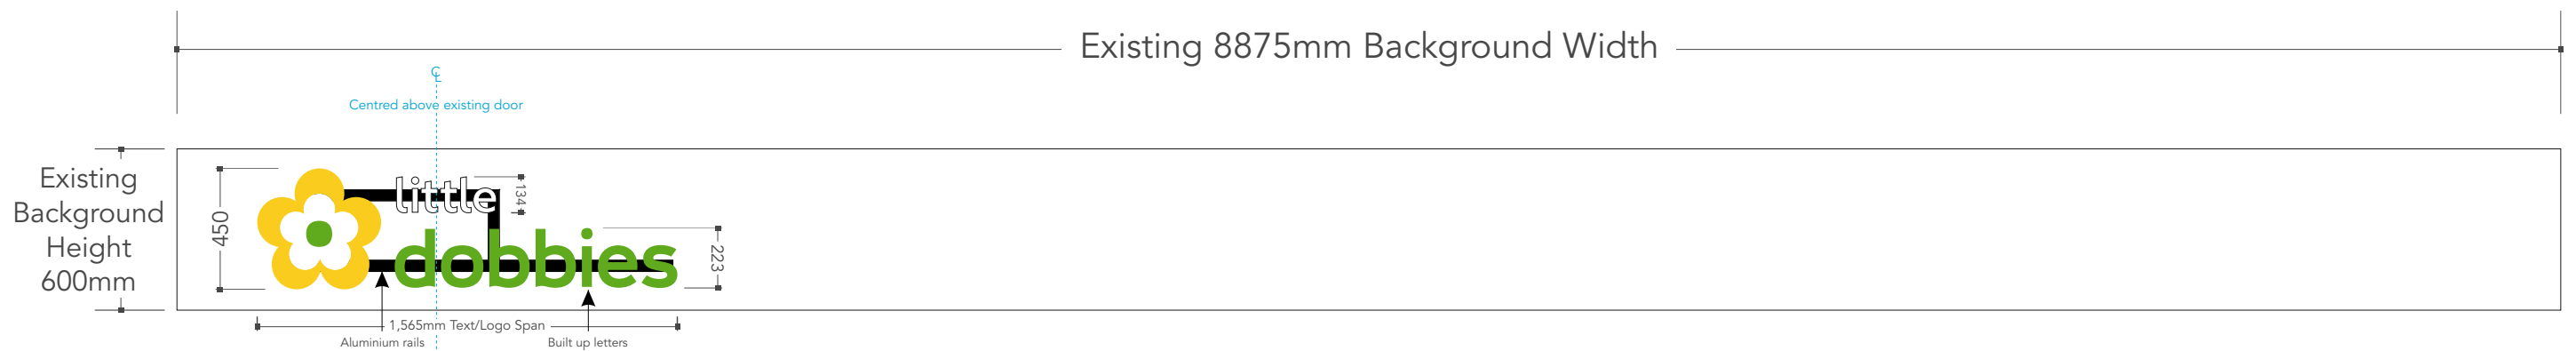



Note: Height from U/S of sign to FFL 5640mm

 

Proposed Section

 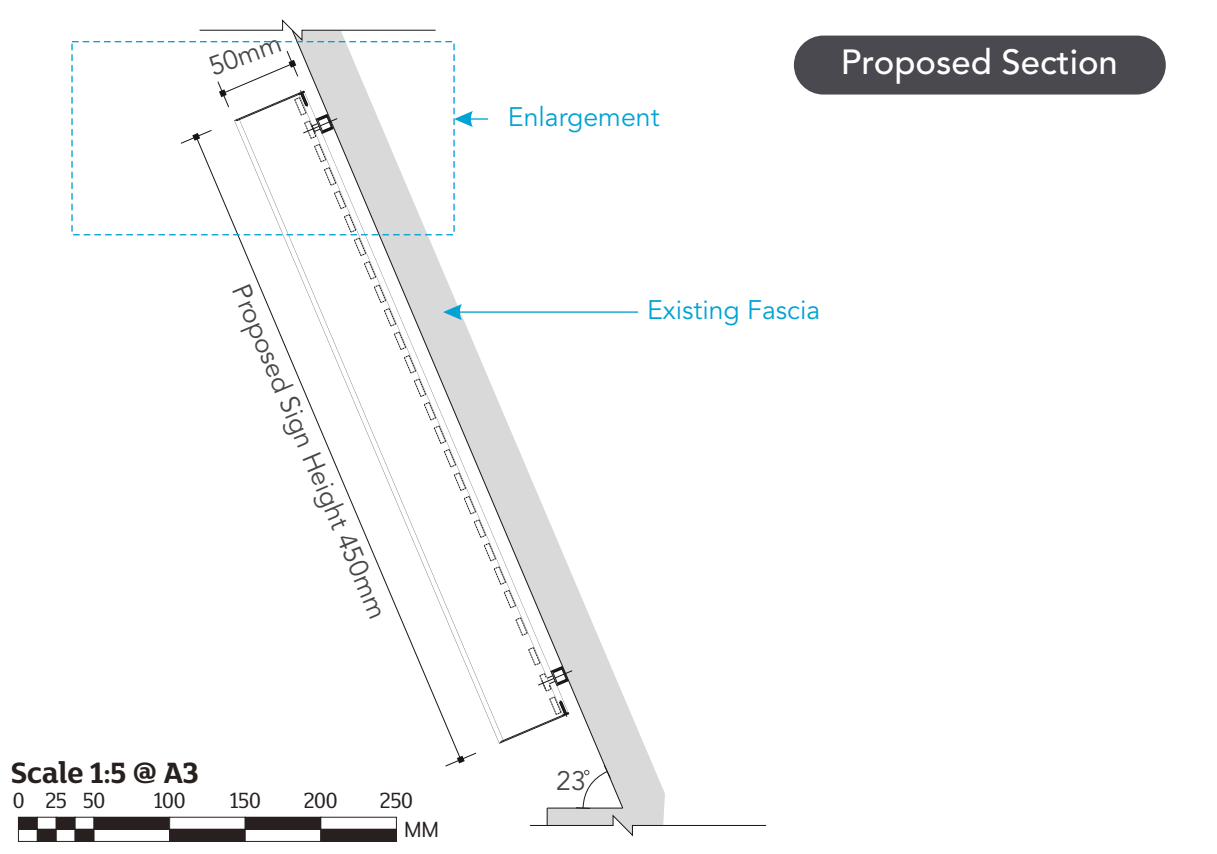

Enlargement

 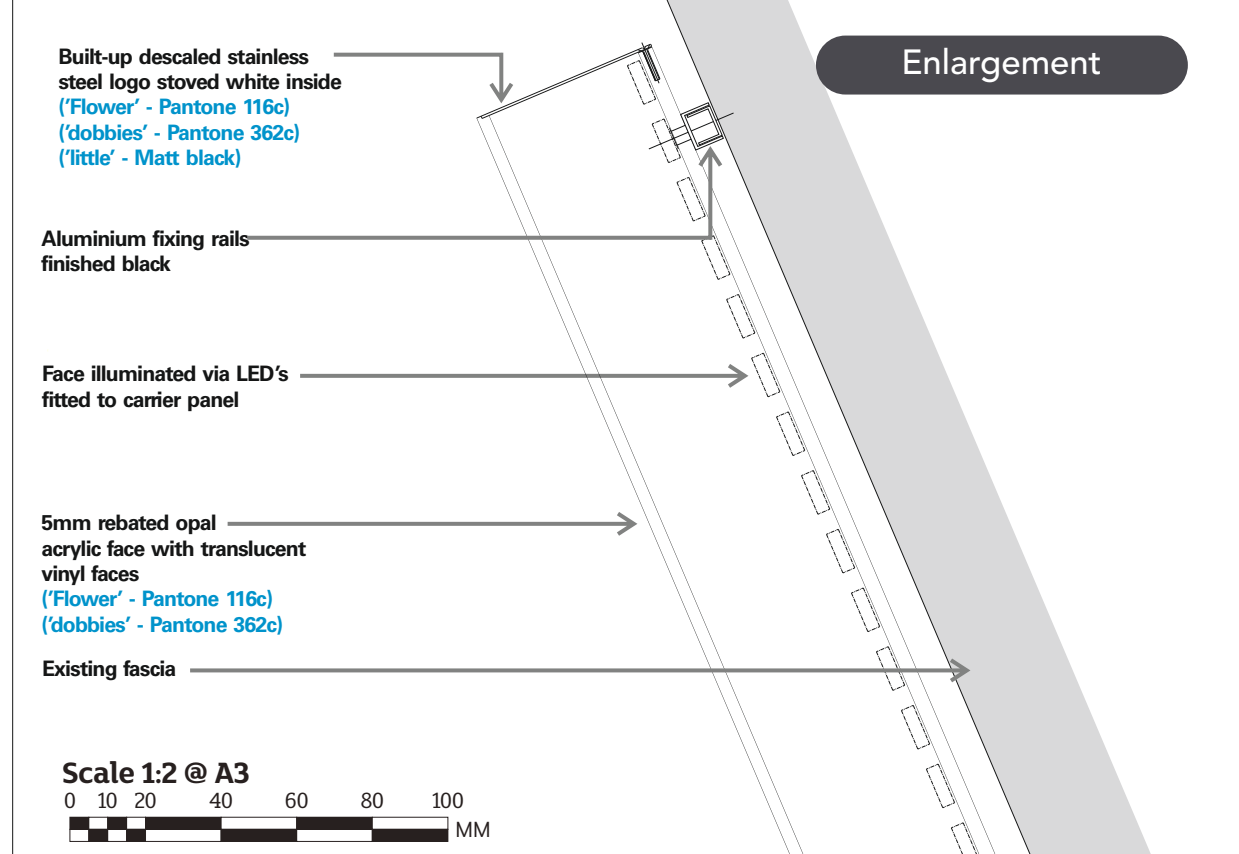

www.blaze-signs.com



5 PATRICIA WAY, PYSONS ROAD,  
BROADSTAIRS, KENT, CT10 2XZ  
TEL: +44 (0) 1843 601075

**MANUFACTURING ARTWORK:**  
PLEASE CONFIRM THAT ALL INFORMATION ON THIS DOCUMENT HAS BEEN CHECKED BEFORE APPROVING ARTWORK

SCALE:

AS SHOWN @ A3

COLOUR REF: RAL

	<input type="checkbox"/>
	<input type="checkbox"/>
	<input type="checkbox"/>

COLOUR REF: PANTONE

PANTONE 116C	<input checked="" type="checkbox"/>
PANTONE 362C	<input checked="" type="checkbox"/>
	<input type="checkbox"/>

DRAUGHTSMAN: MICHAEL COOPER

DATE DRAWN: 02/07/2021

DRAWING NUMBER: 134388

CLIENT: DOBBIES GARDEN CENTRE

SITE: WESTBOURNE

VERSION:  
**3**  
PAGE: 4