

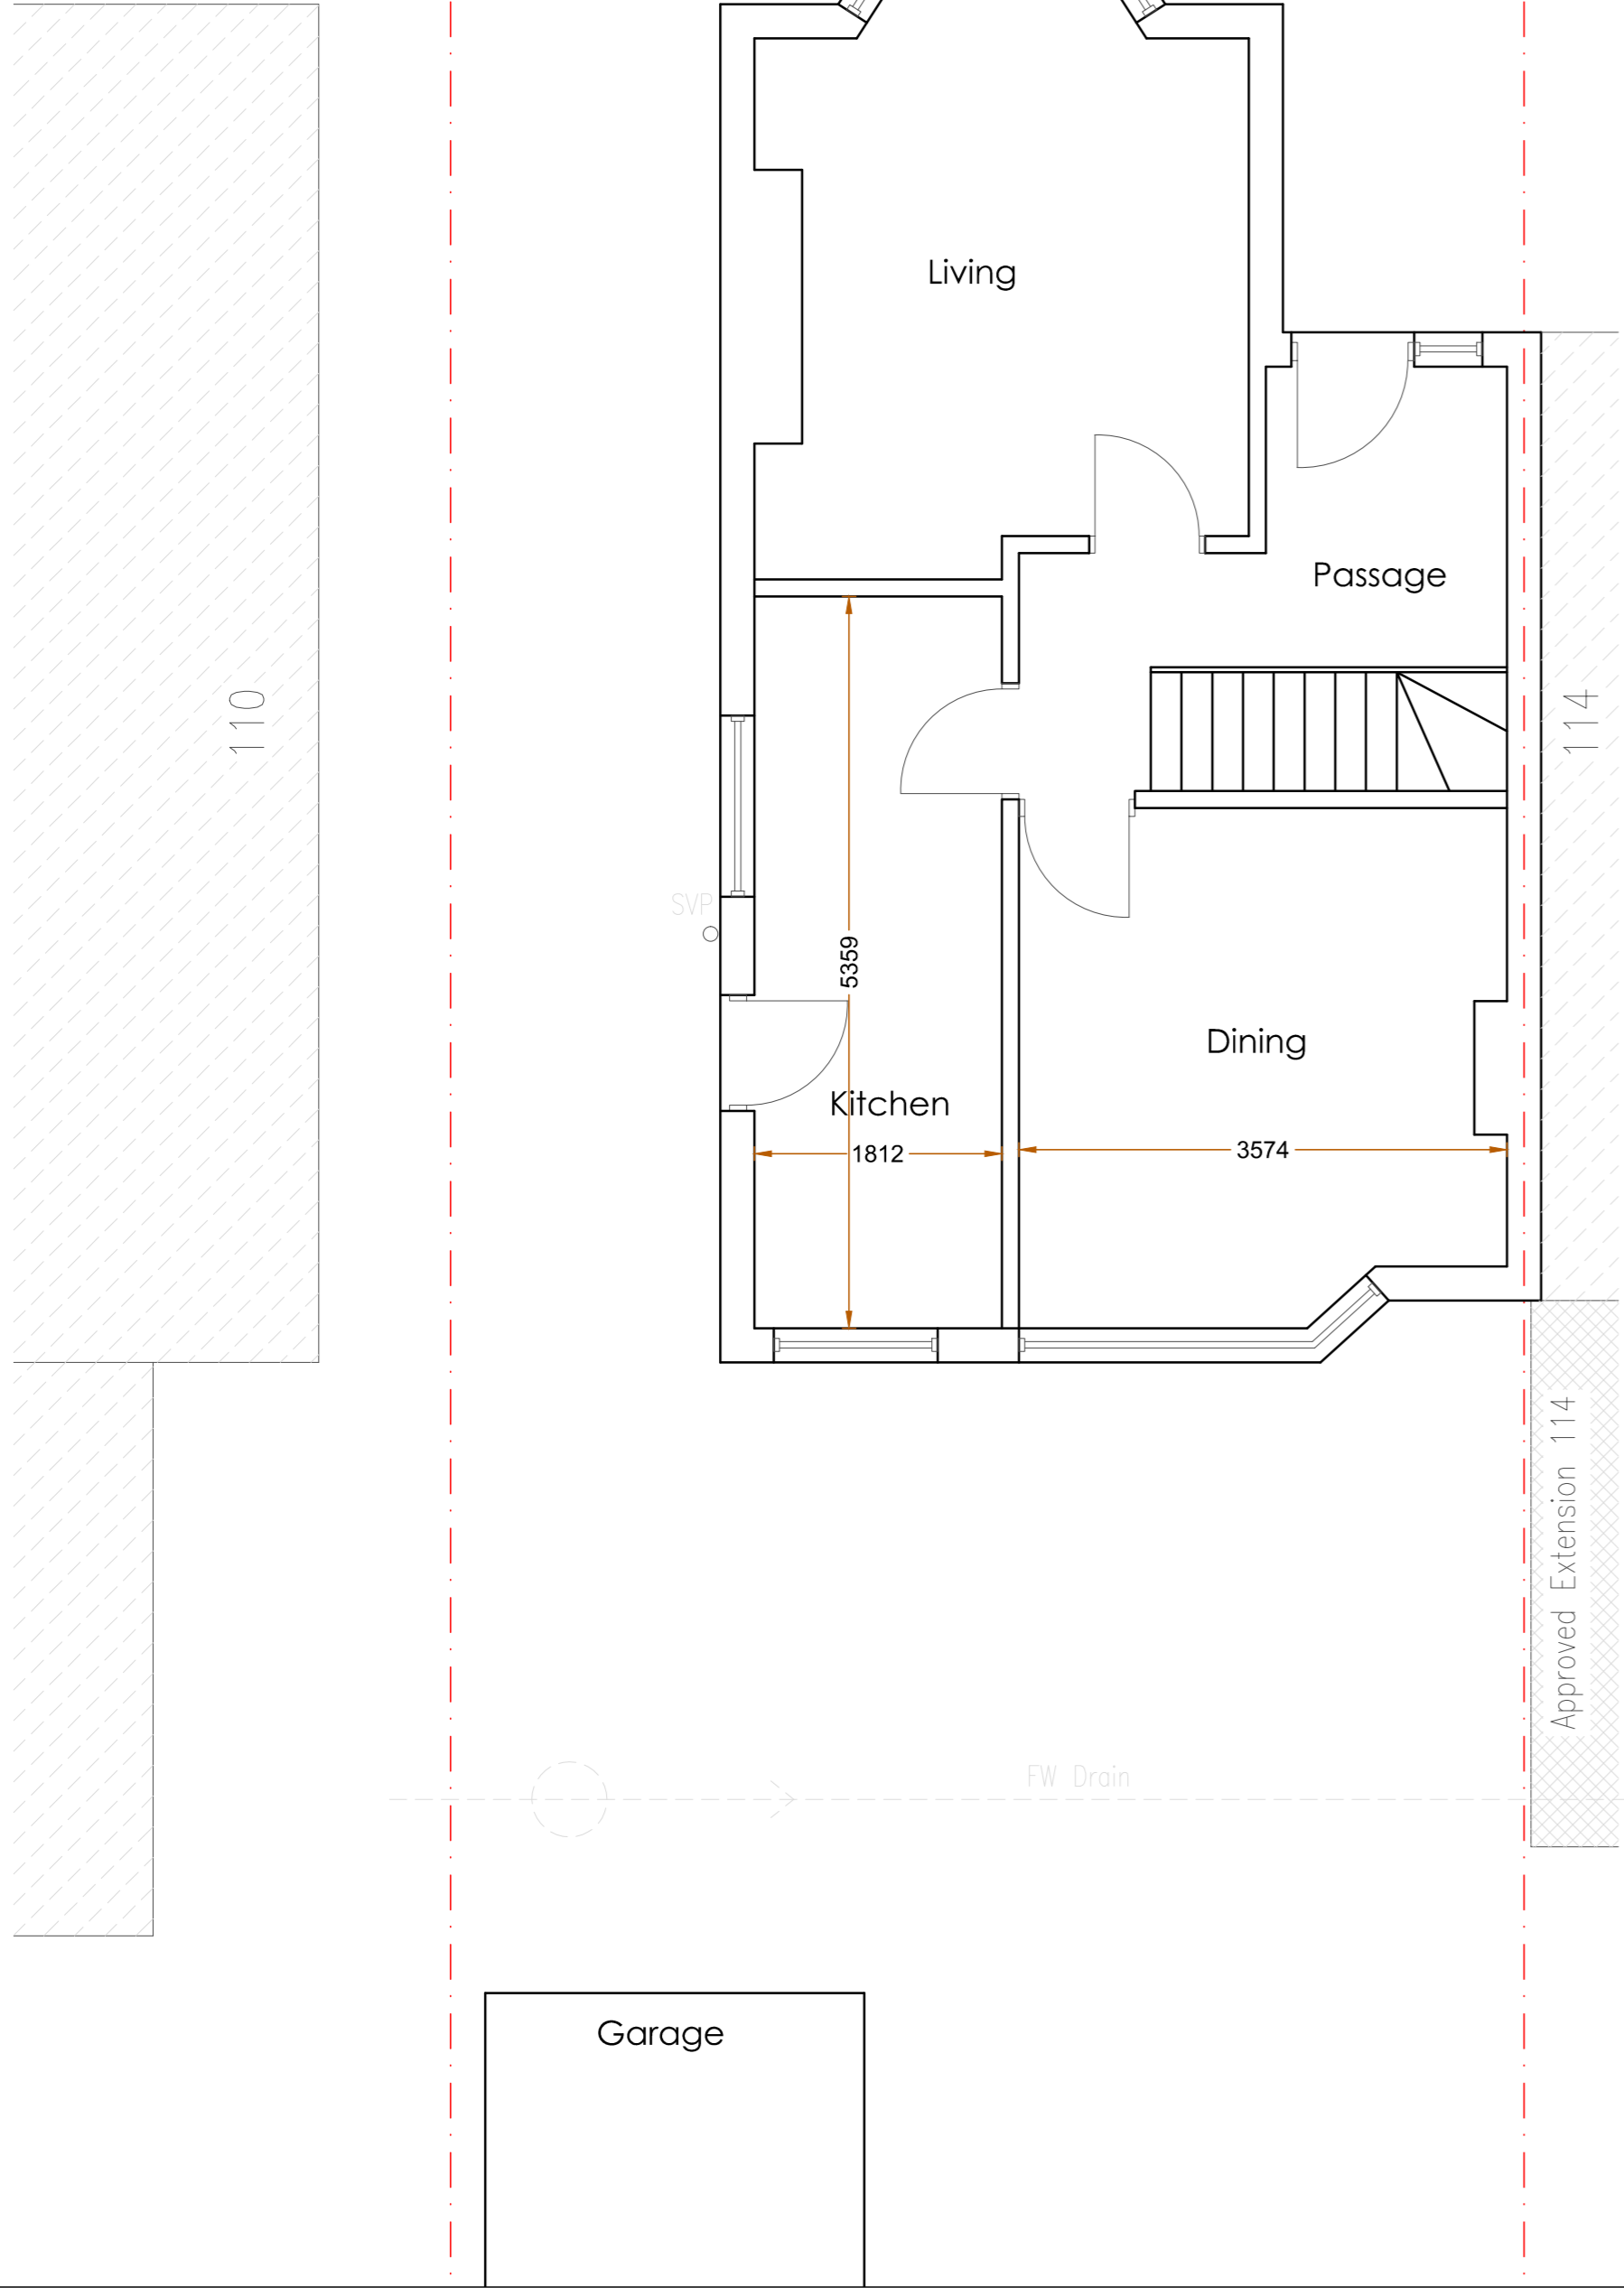


Existing Ground Floor Plan

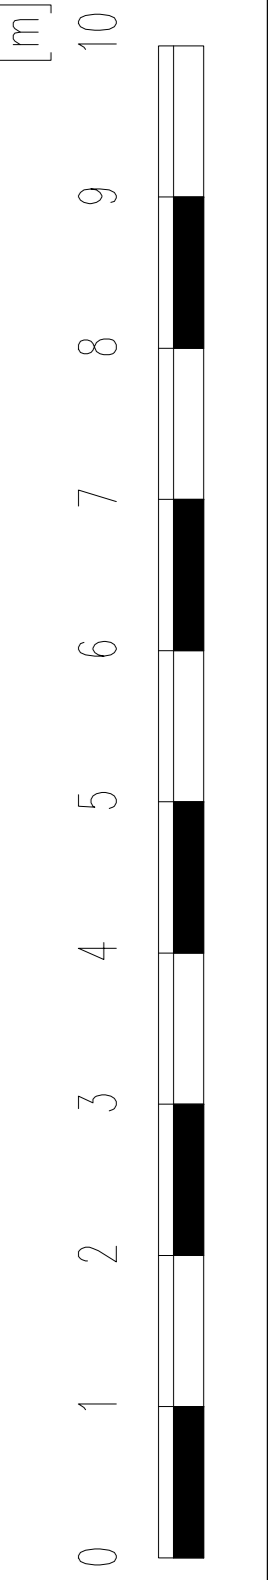

Proposed Ground Floor Plan

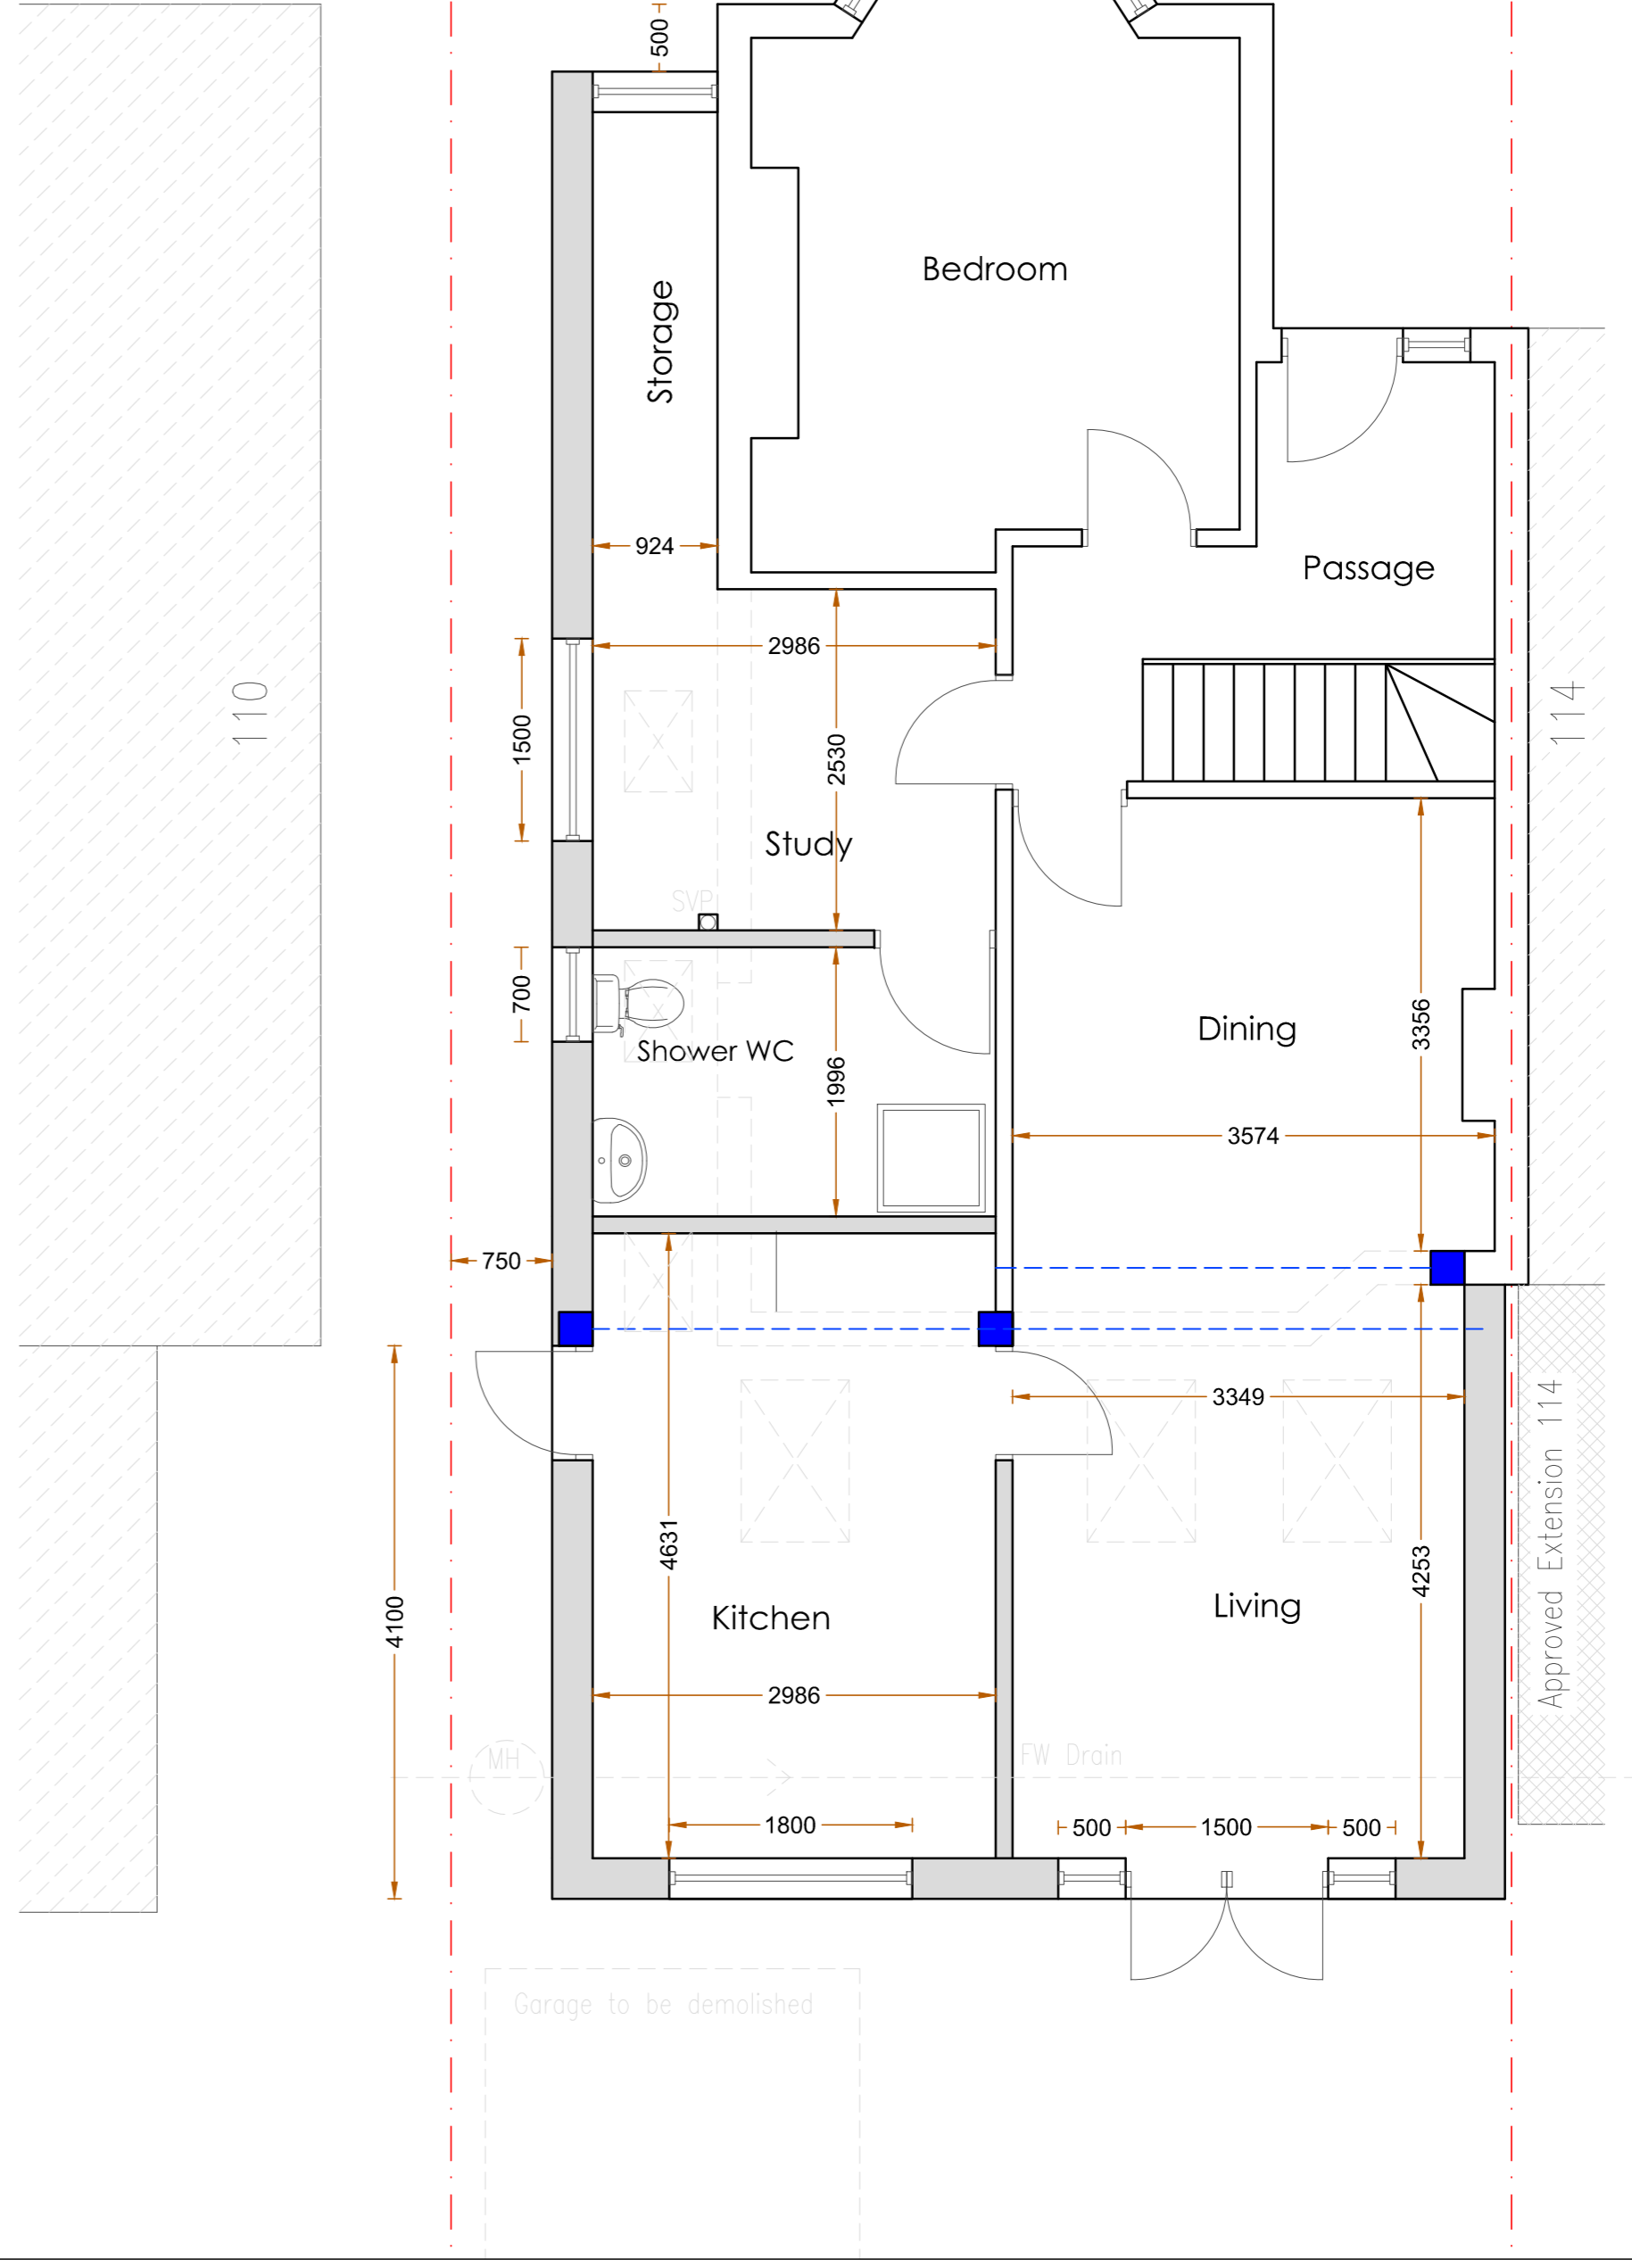

Revision notes:		
Rev:	Date:	Notes:
P01	16.05.2021	For Planning Approval Approval

CLIENT	112 Hillcroft Crescent Oxhey Hall WD19 4NZ
DRAWING NO.:	2021133.PA.P102

SITE	112 Hillcroft Crescent Oxhey Hall WD19 4NZ
DRAWING TITLE	Existing & Proposed Floor Plans

Date:	16.05.2021
Scale @ A2:	1:50
Revision:	P01

info@sheladiya.com
www.sheladiya.com
 + 44 (0) 203 129 9374