



Existing Front Elevation



Existing Side Elevation


All materials and finishes to match existing



Proposed Front Elevation



Proposed Side Elevation

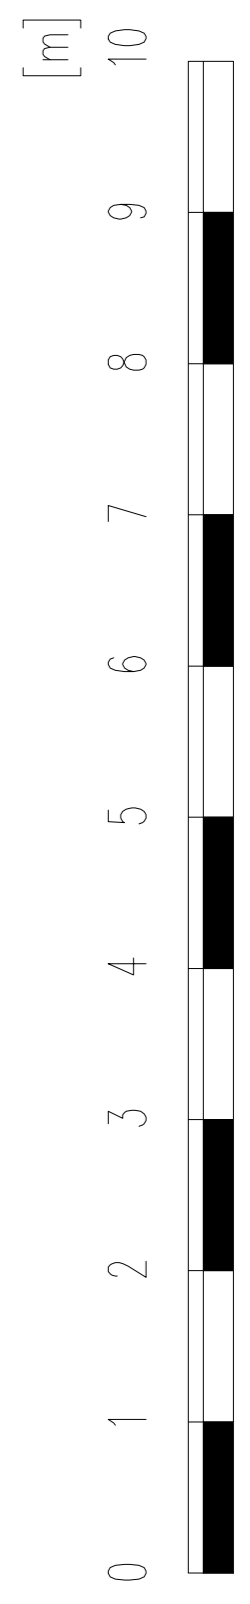

Revision notes:		
Rev:	Date:	Notes:
P01	16.05.2021	For Planning Approval Approval

CLIENT
DRAWING NO: 2021133.PA.P103

SITE 112 Hillcroft Crescent Oxhey Hall WD19 4NZ
DRAWING TITLE Existing & Proposed Elevations

Date: 16.05.2021
Scale @ A2: 1:50
Revision: P01

info@sheladiya.com
www.sheladiya.com
+ 44 (0) 203 129 9374

