



Existing Rear Elevation

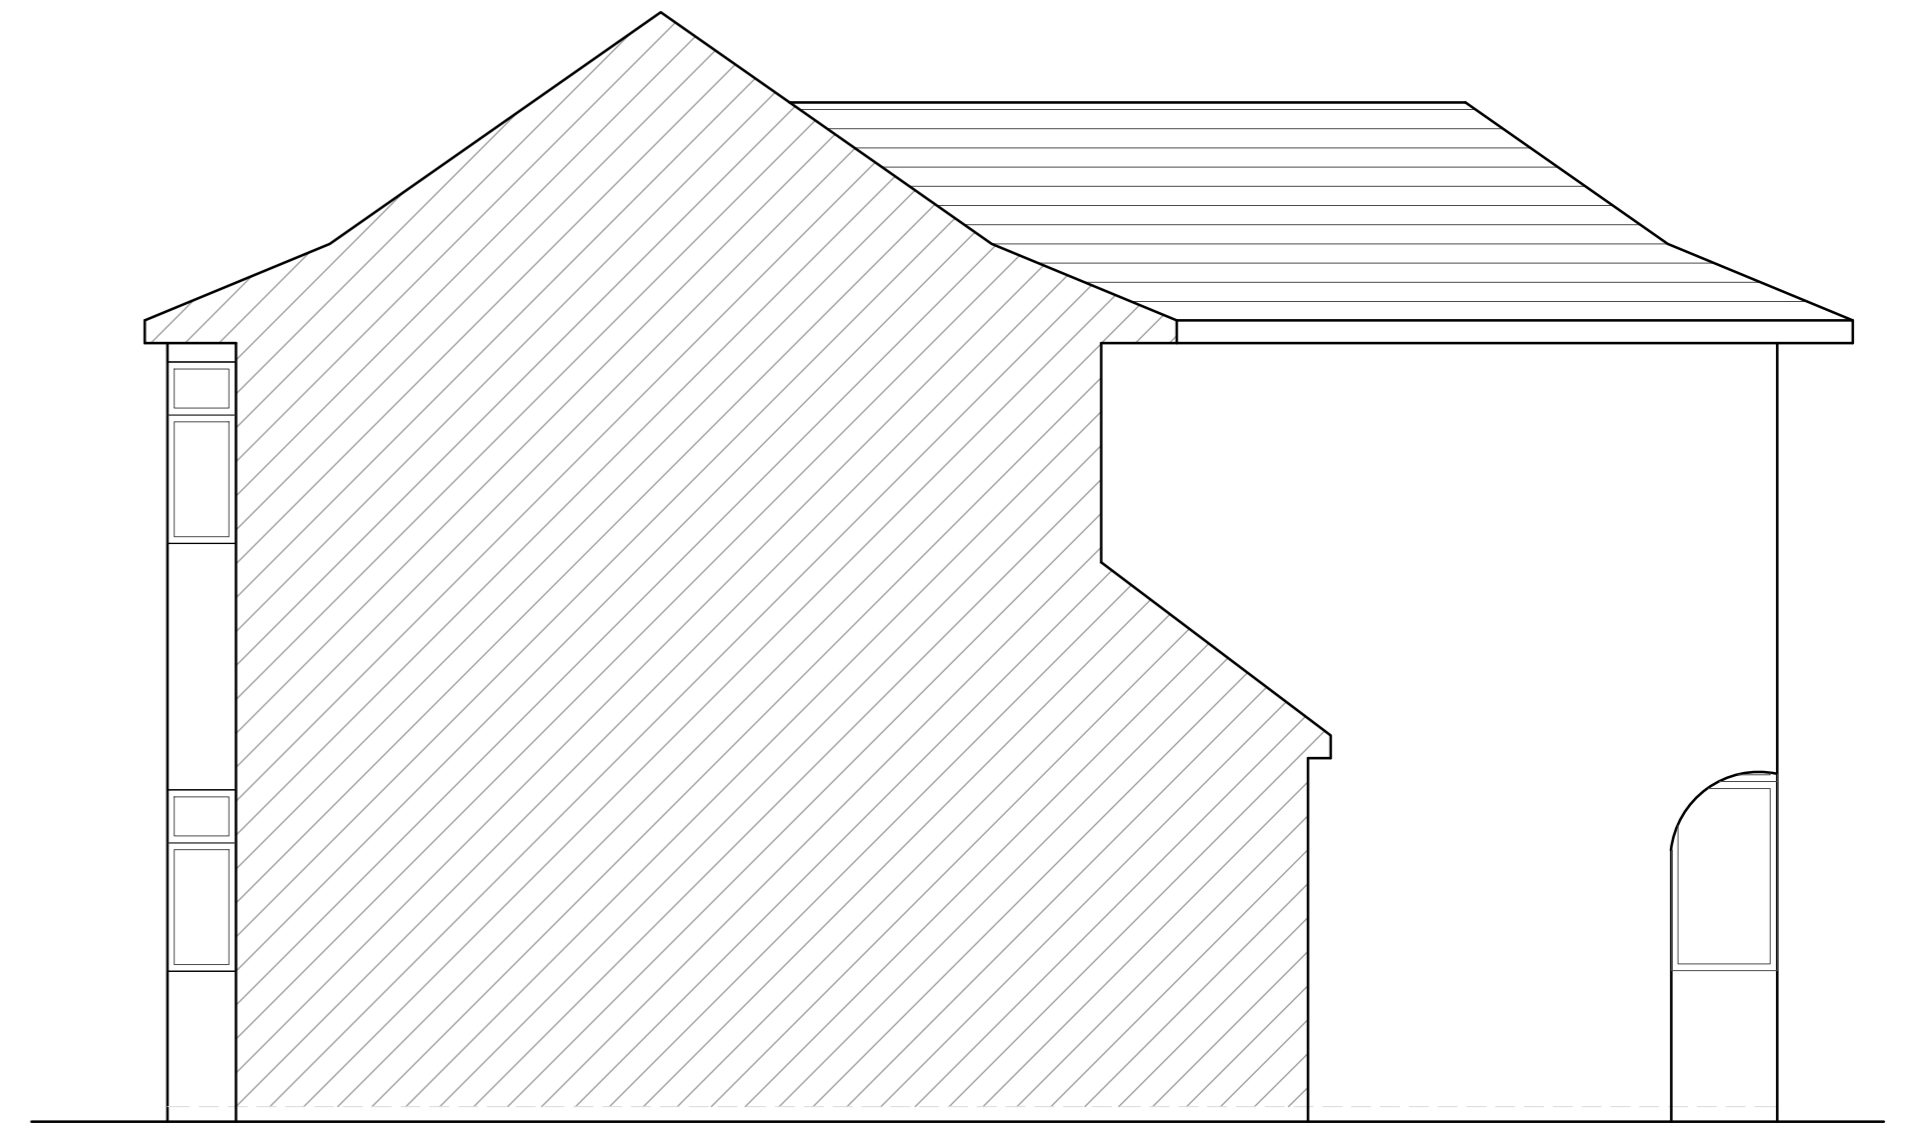


Existing Side Elevation

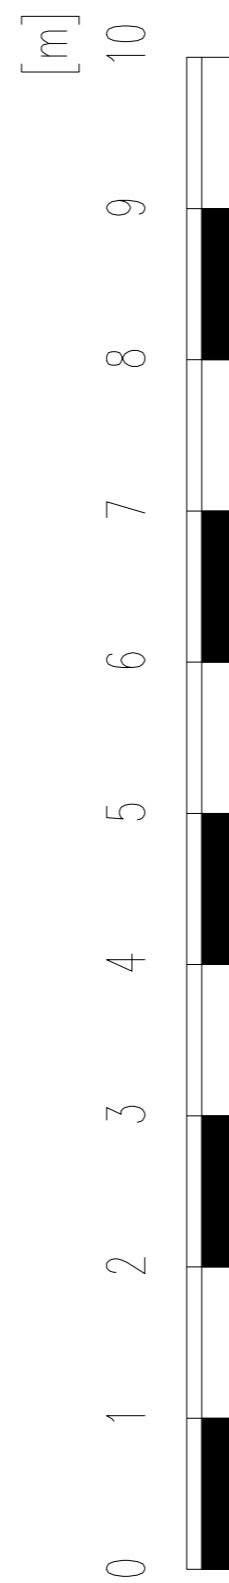

All materials and finishes to match existing



Proposed Rear Elevation

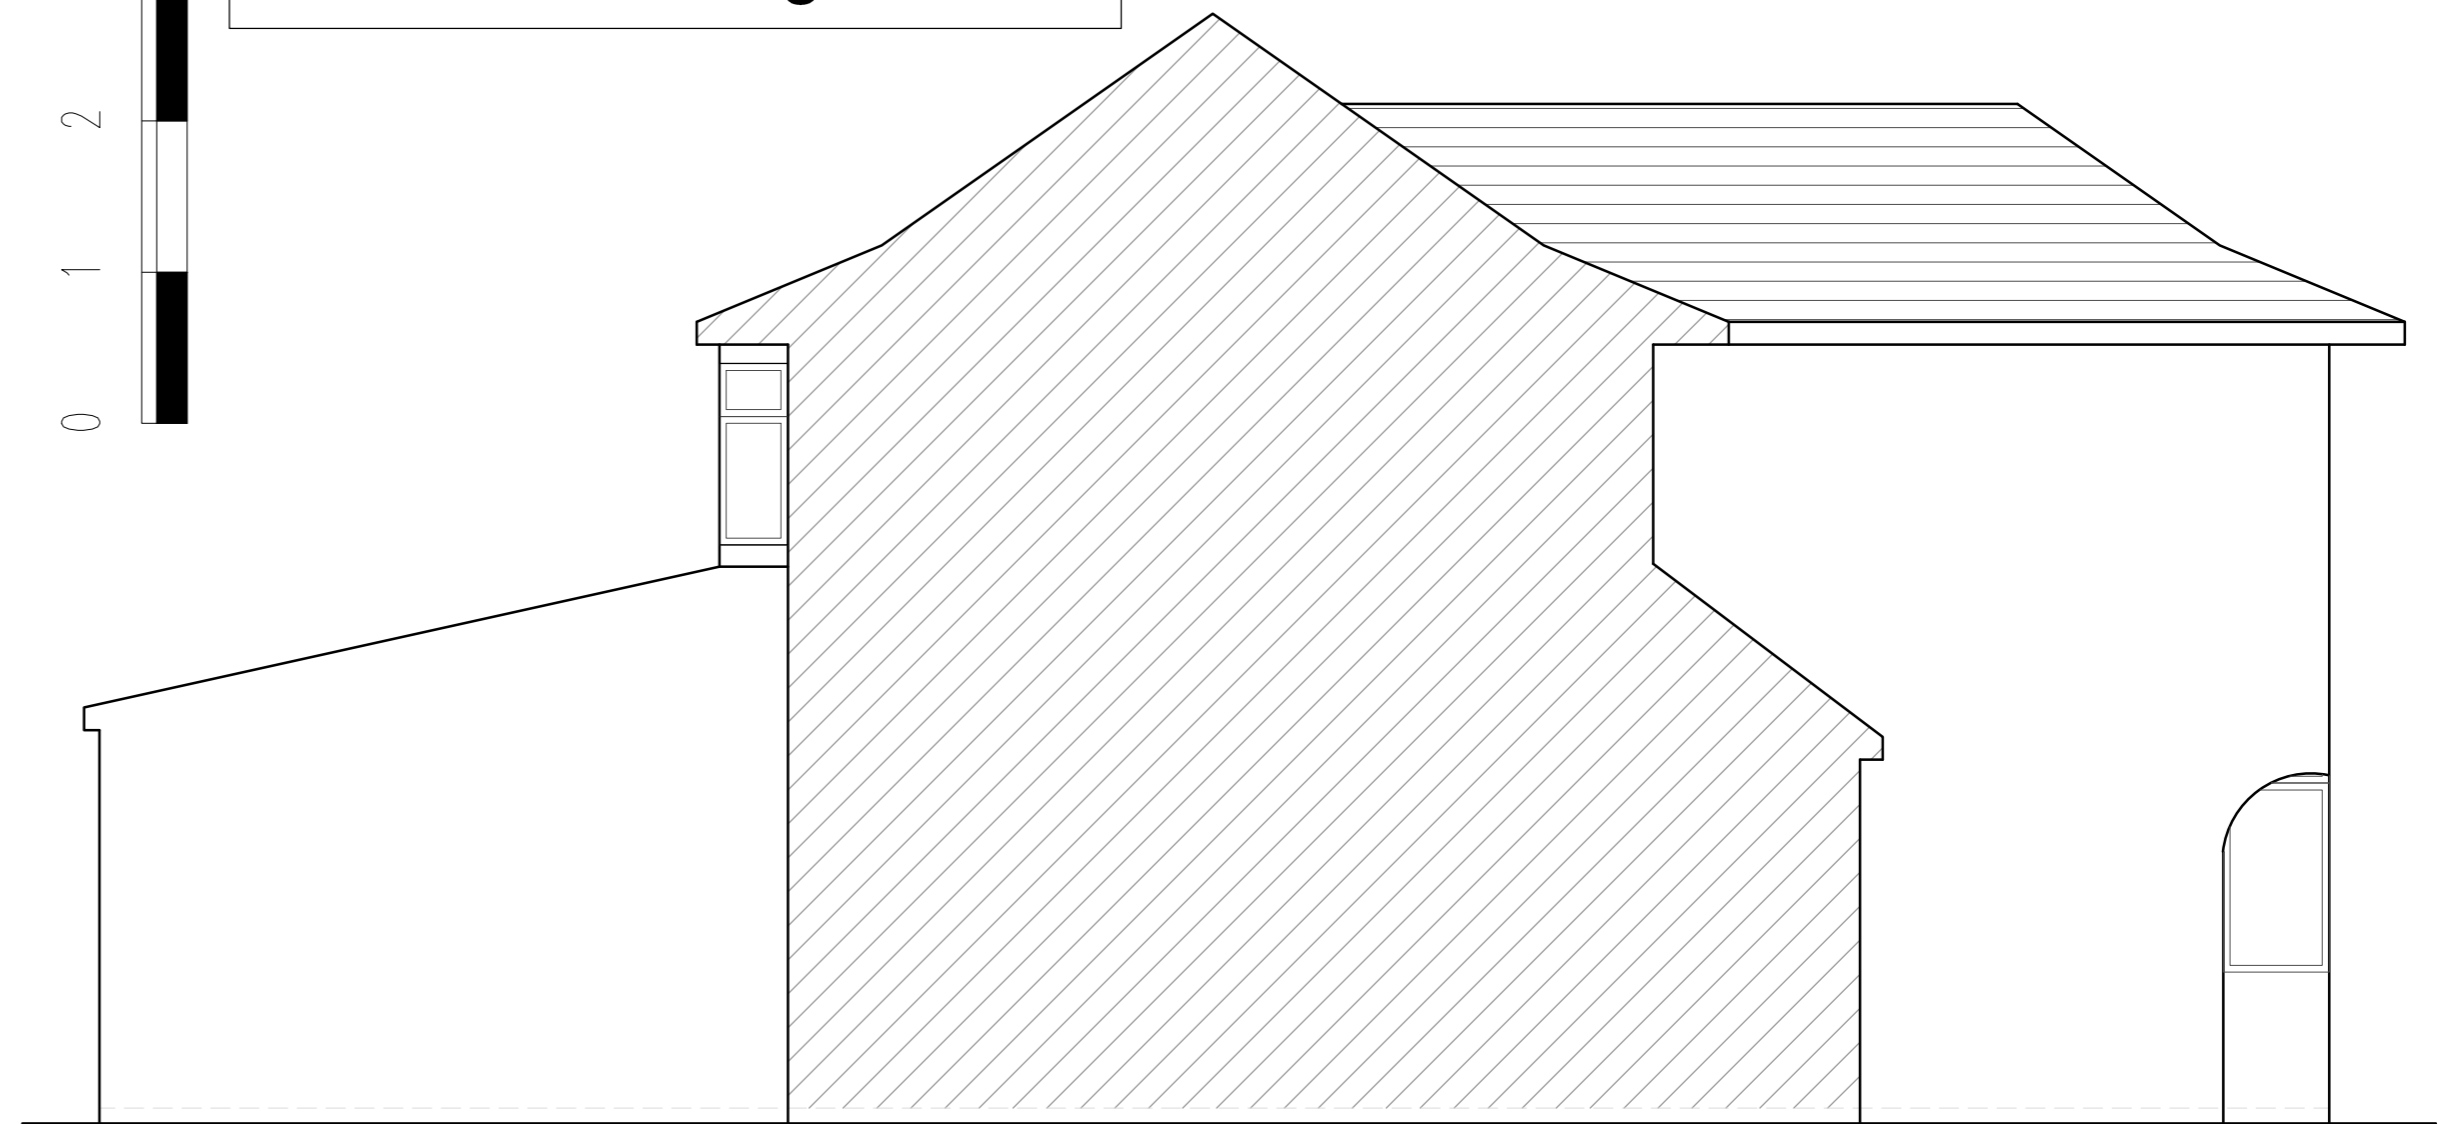

Proposed Side Elevation

Revision notes:

Rev:	Date:	Notes:
P01	16.05.2021	For Planning Approval Approval

<b>CLIENT</b>
<b>DRAWING NO:</b> 2021133.PA.P103

<b>SITE</b> 112 Hillcroft Crescent Oxhey Hall WD19 4NZ
<b>DRAWING TITLE</b> Existing & Proposed Elevations

<b>Date:</b> 16.05.2021
<b>Scale @ A2:</b> 1:50
<b>Revision:</b> P01

info@sheladiya.com  
www.sheladiya.com  
+ 44 (0) 203 129 9374

