



This drawing is copyright of Charles James Developments. It must not be reproduced or disclosed to third parties without prior permission. Use dimensions and information only. Do not scale from this drawing or use electronic information. This drawing is intended in conjunction with all relevant consultant's specialist and technical information. Any discrepancy should be reported immediately. Any unreported information incorporated within this drawing cannot be guaranteed as accurate and is confirmed by field dimensions. All dimensions are in millimetres unless noted otherwise.

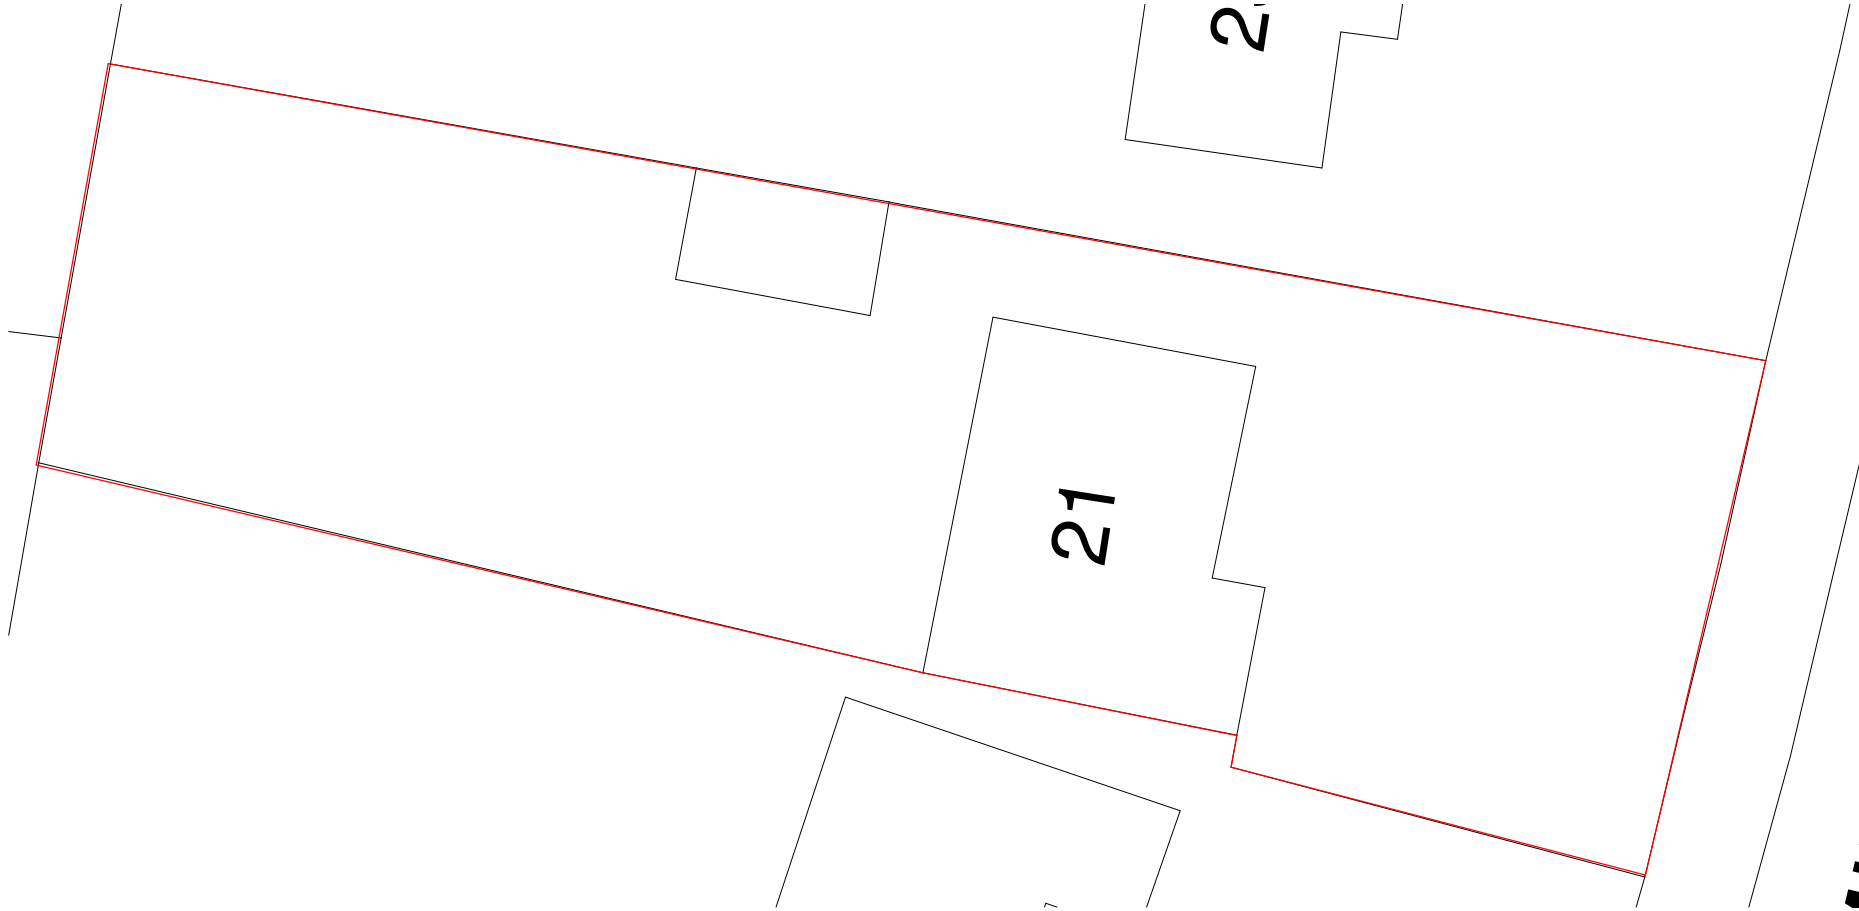


1 Site Plan as Existing
1:200

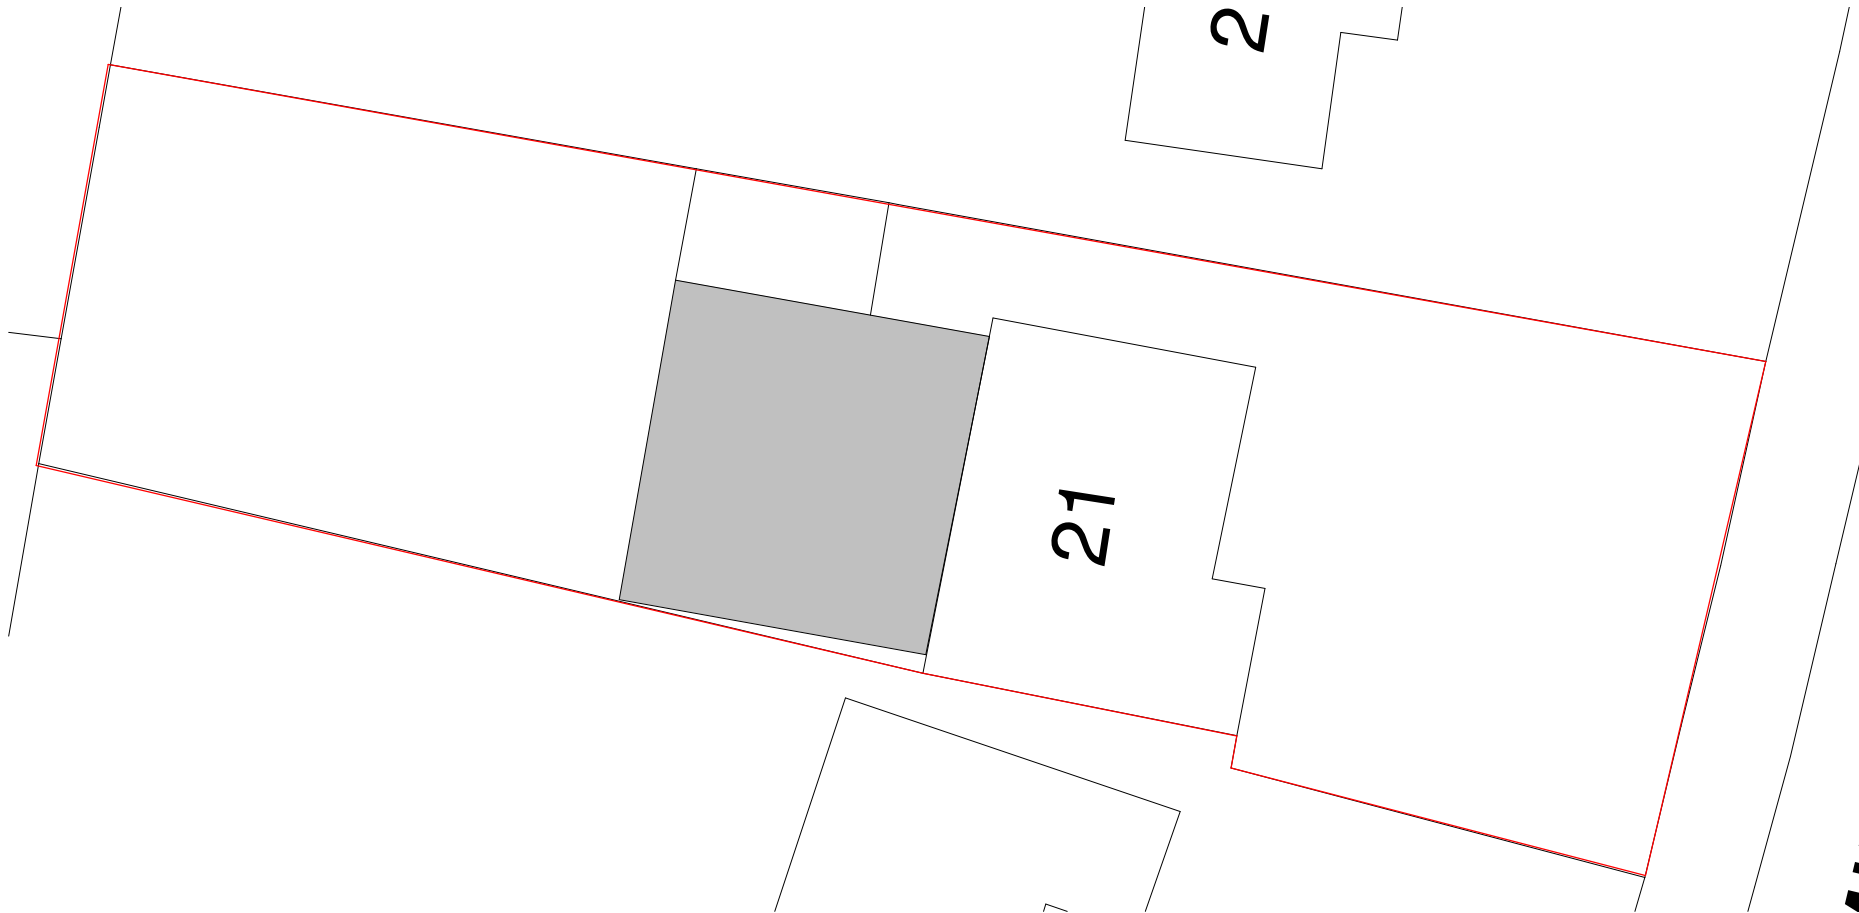

2 Site Plan as Proposed (Extensions indicated in grey)
1:200



3 Site Location Plan
1:1250

 

C	02/07/21	PLANNING SUBMISSION	CHJ	SP
B	25/02/20	Second Issue	CHJ	SP
A	09/12/20	First Issue	CHJ	SP

Rev	Date	Description	Dr	Ch
-----	------	-------------	----	----

Charles James
Developments

Address 13 Wellfield Road, Cardiff
Telephone 07814 709730
Website www.charlesjamesdevelopments.co.uk

Client Mr and Mrs Drinkall
Project 21 Westminster Crescent, Cyncoed

Project No CHJ_20003
Drawing Site Plans

Issue Status Planning
A3 As indicated
Drawing No CHJ_20018_01
Rev C