



 

HARVEY PLACE
EXISTING NORTH ELEVATION

MATERIALS
 WALLS - ETERNIT GREY COMPOSITE BOARDS.
 WINDOWS - DOUBLE GLAZED UPVC TO MATCH EXISTING.
 ROOF - GREY FIBRE GLASS.
 DOORS - GREY PVC DOUBLE GLAZED.
 GUTTERING - PLASTIC HALF ROUND GUTTERING.

VICTORIA PLACE

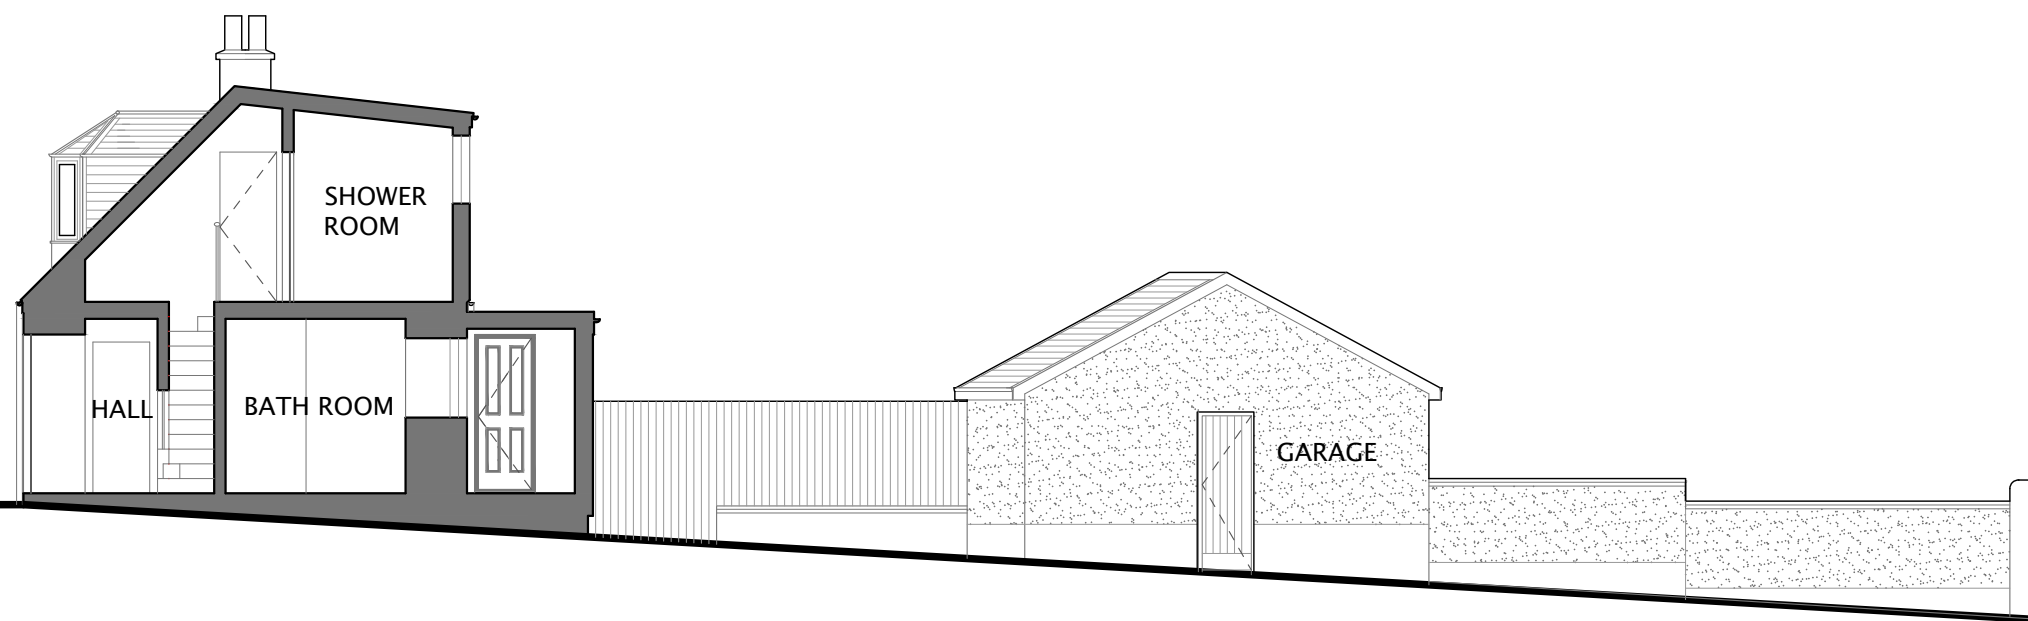

PROPOSED WEST SECTION

E X T E N S I O N
 12 VICTORIA PLACE,
 BANFF. AB45 1EL
Planning
 EXISTING
 ELEVATIONS
 & SECTIONS

7th JULY 2021 1:100 @ A3

K D L D E S I G N
 52-54 Marketgate, Arbroath, Angus. DD11 1AT
 Tel: 07470 687 391 E-mail: kevin_leadingham@hotmail.com

Dwg. No: **231-005** Rev: -