

# CARPARK

EXTENSION  
12 VICTORIA PLACE,  
BANFF. AB45 1EL

Planning

## EXISTING GROUND FLOOR PLAN


7th JULY 2021

1:100 @ A3

K D L      D E S I G N  
52-54 Marketgate, Arbroath, Angus. DD11 1AT  
Tel: 07470 687 391      E-mail: kevin\_leadingham@hotmail.com

Dwg. No: 231-002

Rev: A

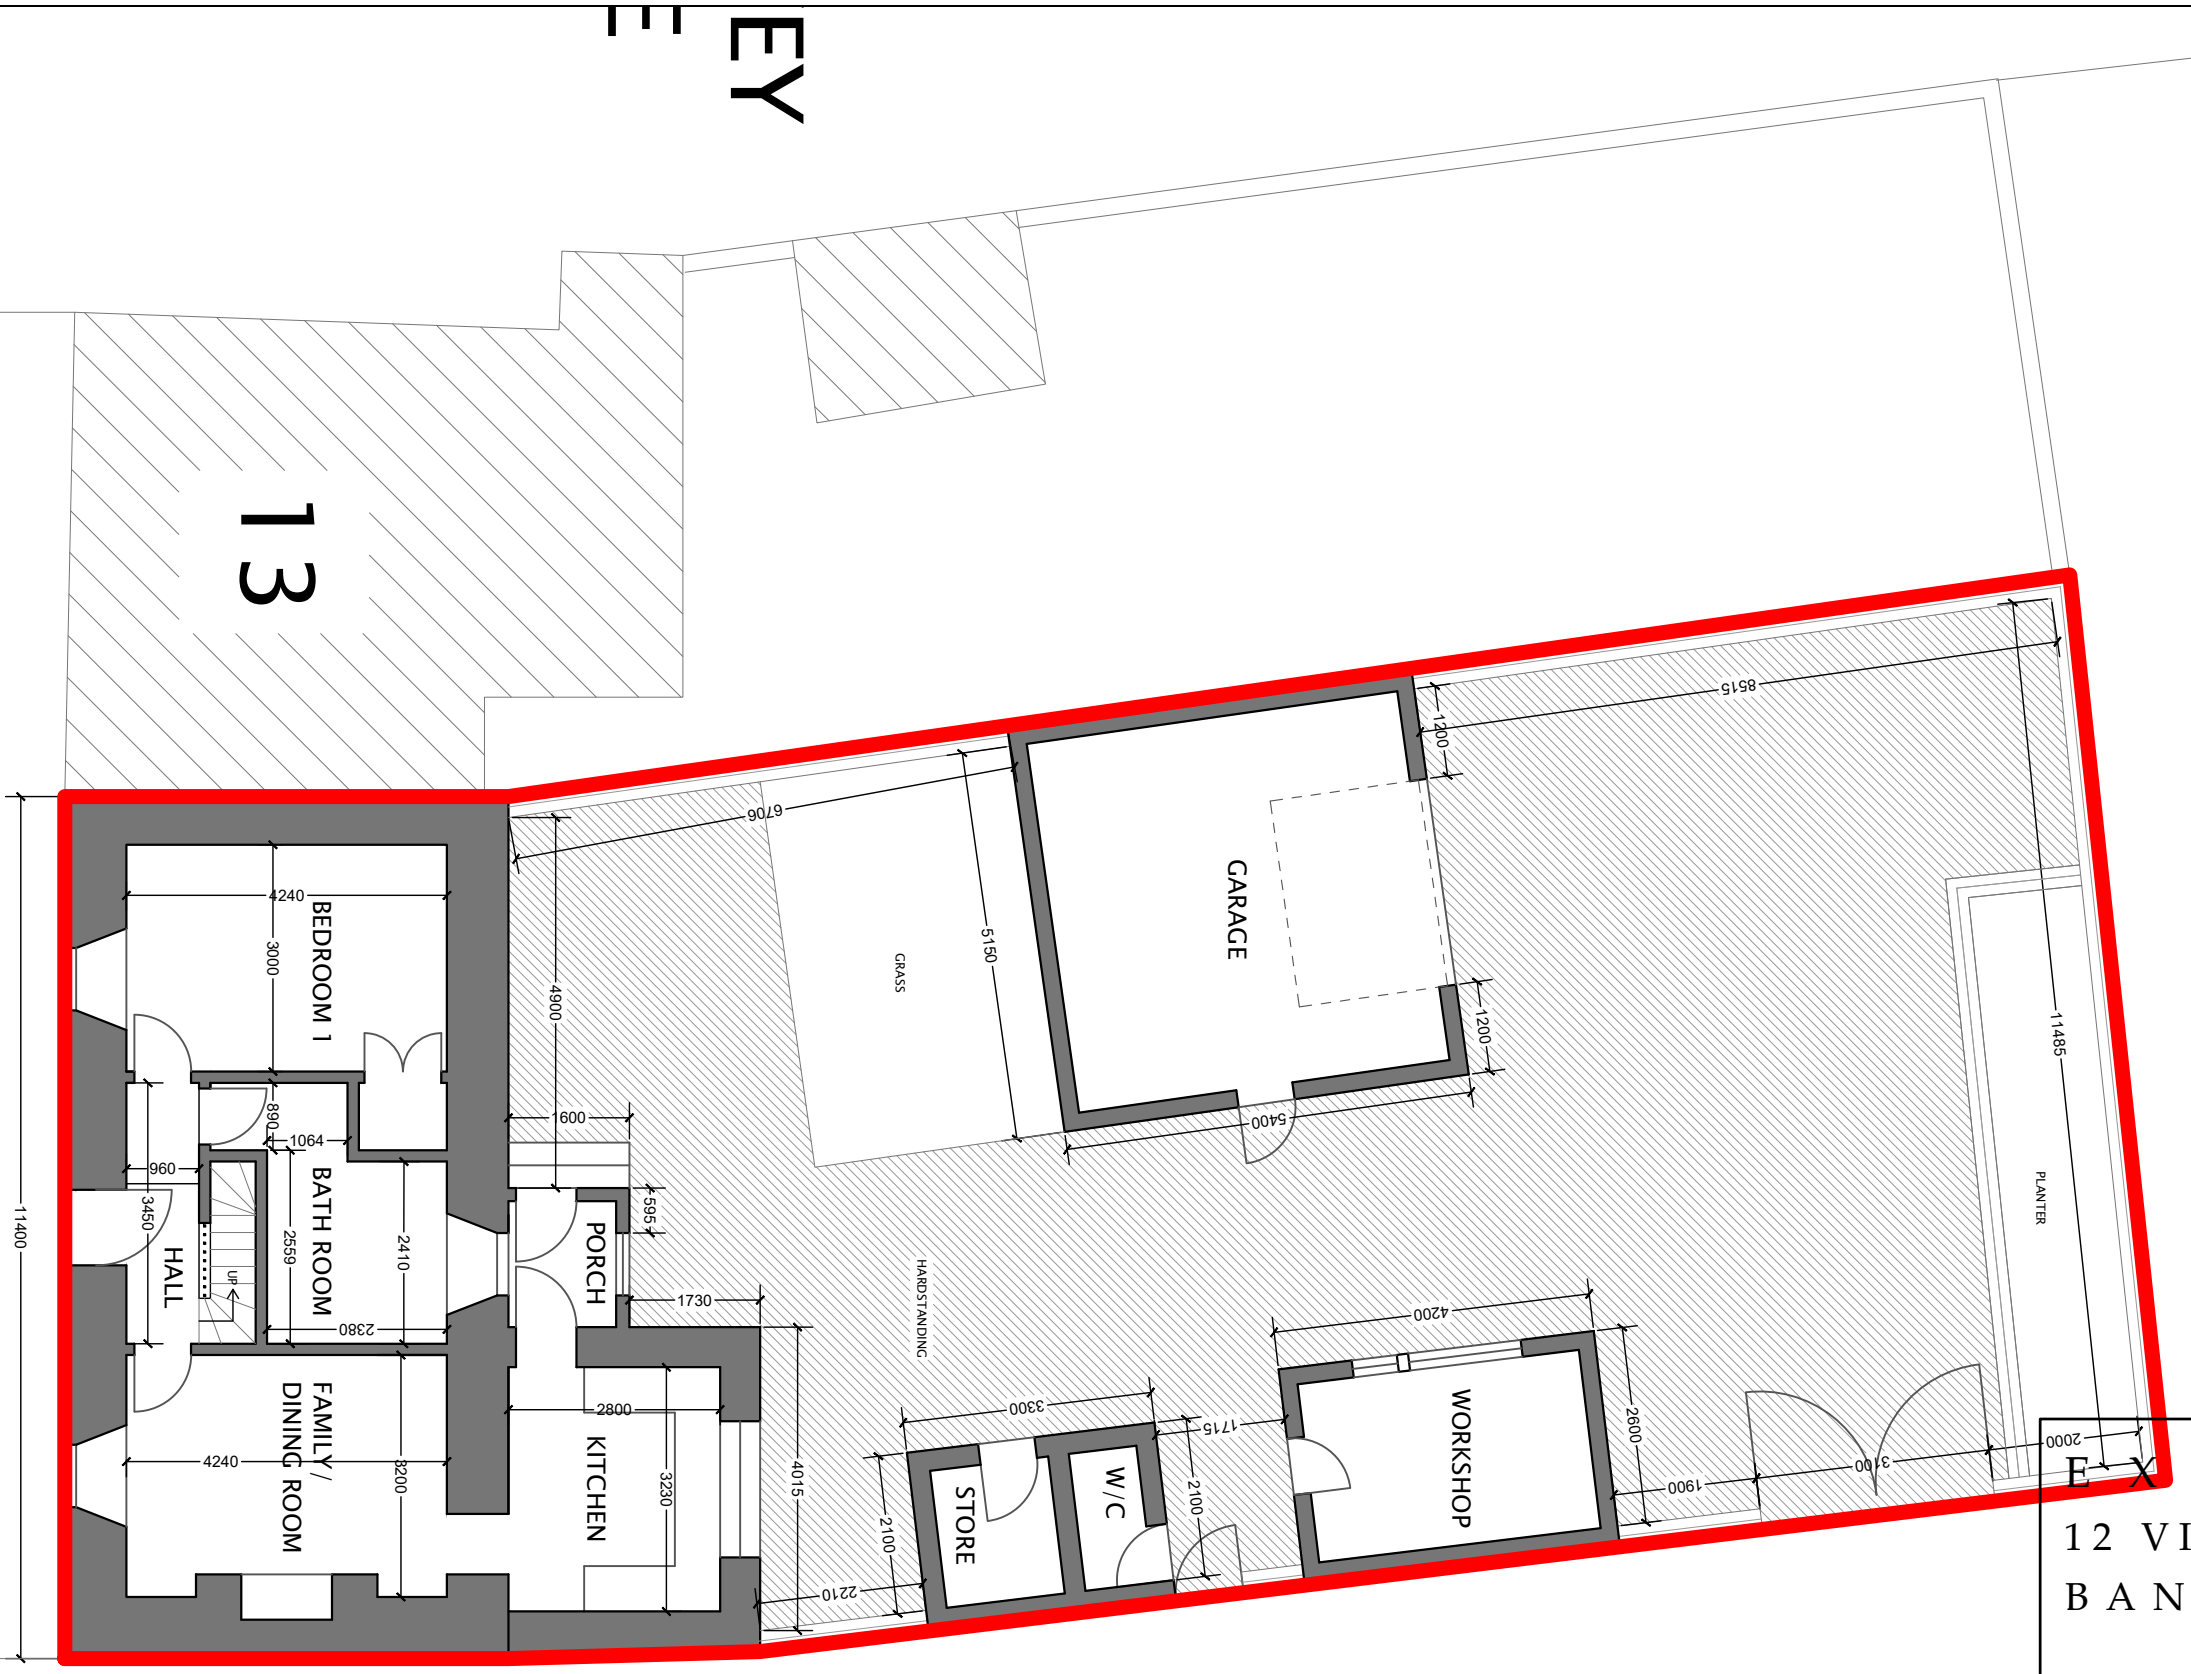

# VICTORIA PLACE

13

KEY

