

MATERIALS


WALLS - ETERNIT GREY COMPOSITE BOARDS.

WINDOWS - DOUBLE GLAZED UPVC TO MATCH EXISTING.

ROOF - GREY FIBRE GLASS.

DOORS - GREY PVC DOUBLE GLAZED.

GUTTERING - PLASTIC HALF ROUND GUTTERING.

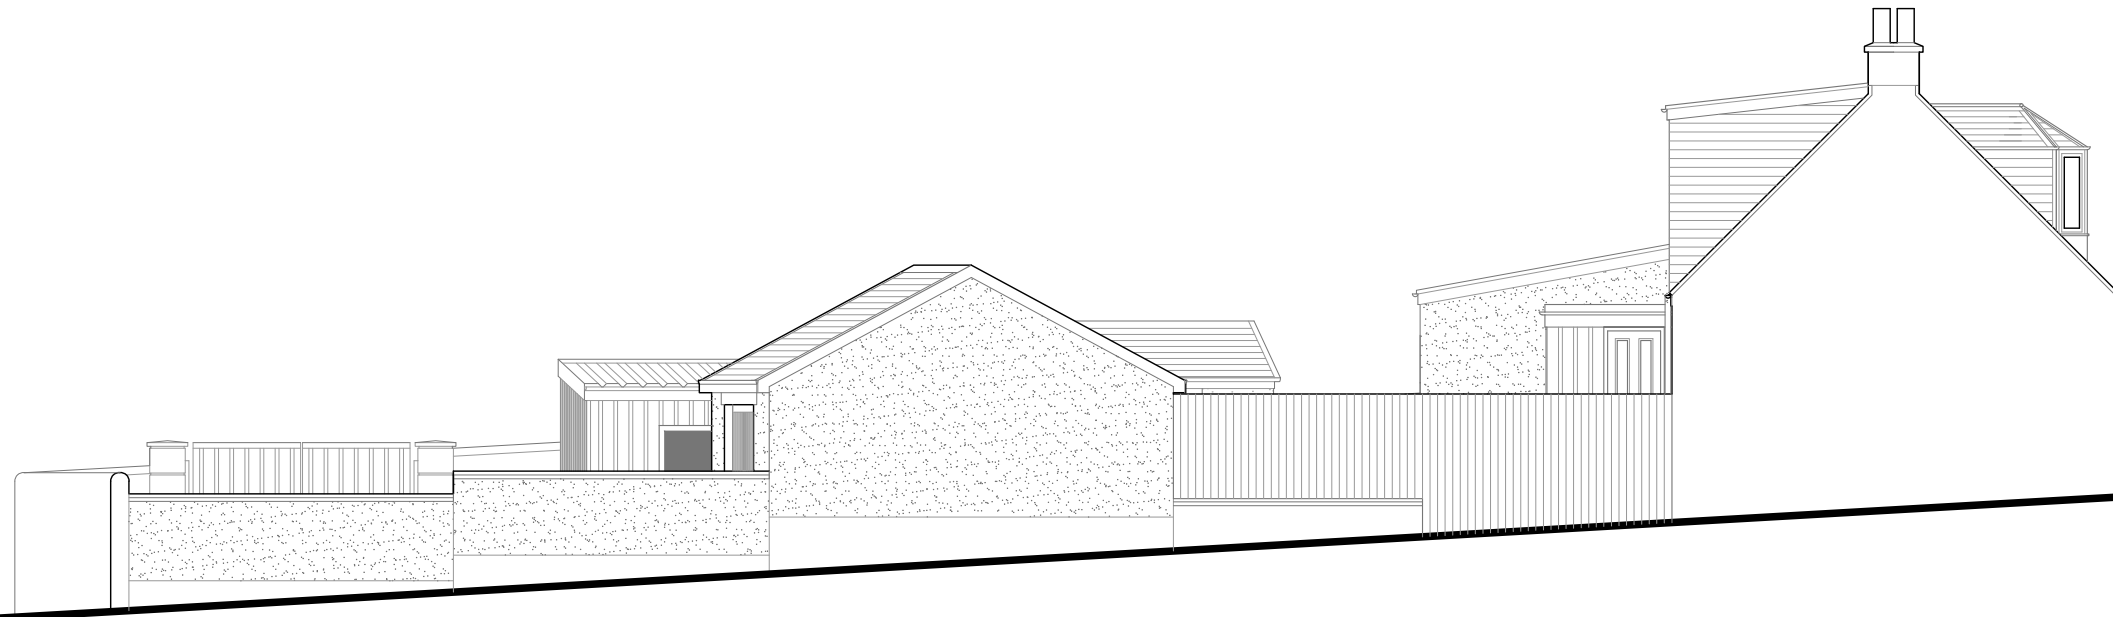

ACE

EXISTING WEST ELEVATION



HARVEY PLACE
EXISTING NORTH ELEVATION

E X T E N S I O N
12 VICTORIA PLACE,
BANFF. AB45 1EL

Planning

EXISTING
ELEVATIONS II

7th JULY 2021

1:100 @ A3

K D L D E S I G N
52-54 Marketgate, Arbroath, Angus. DD11 1AT
Tel: 07470 687 391 E-mail: kevin_leadingham@hotmail.com

Dwg. No: 231-006

Rev: -