


Notes  
 Do not scale from this drawing. All dimensions to be checked on site prior to construction and any discrepancies reported to the Architect.  
 Copyright reserved.

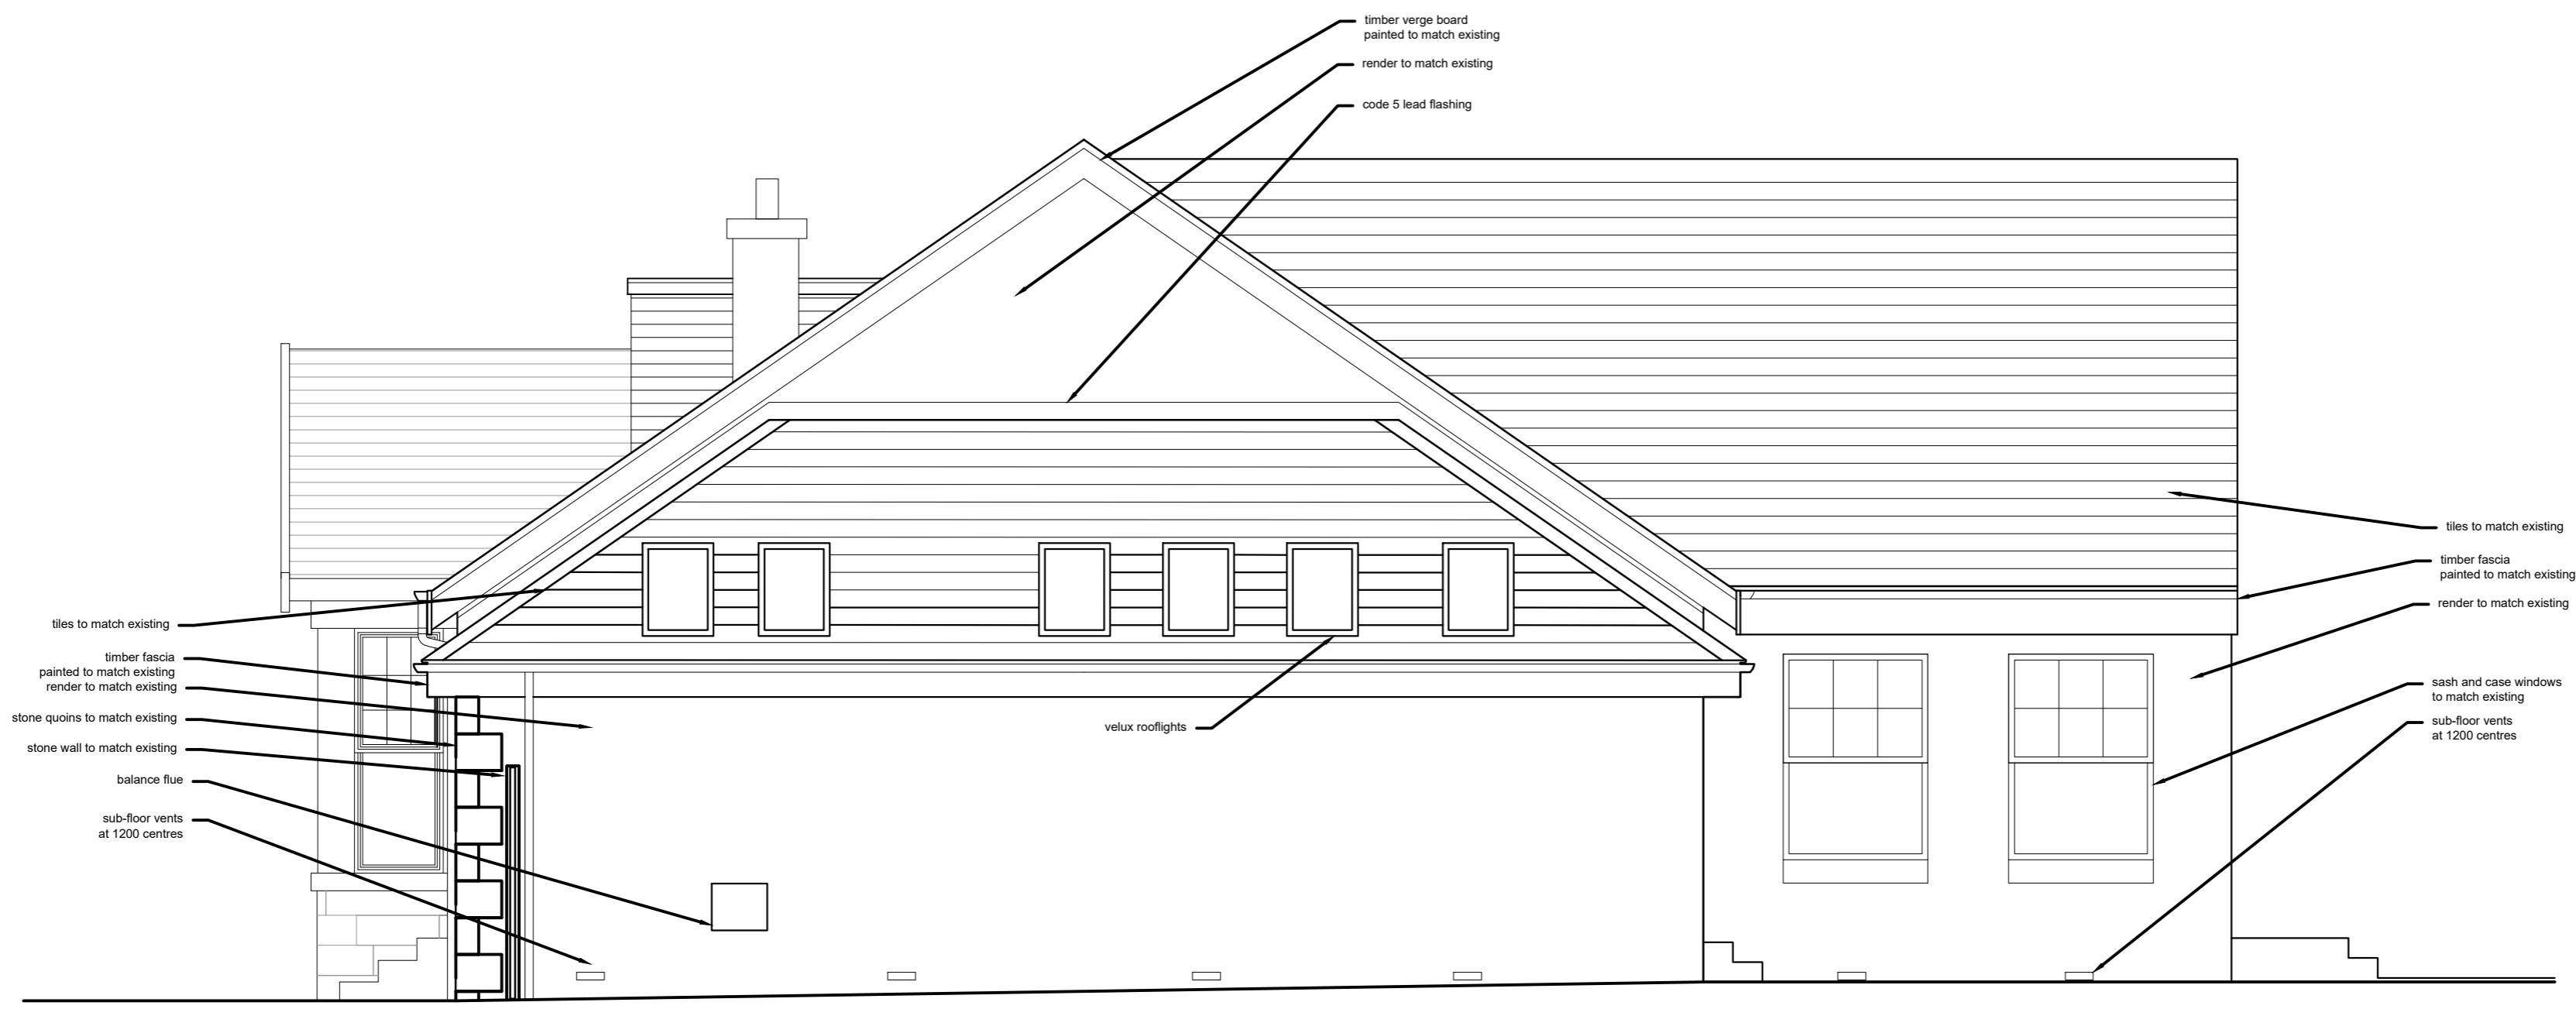

01 South elevation as proposed  
 1:50 @ A2

Revisions				
Status				
PLANNING / BUILDING WARRANT				
Client				
Gordon Cunningham				
Project				
9 Wood Street Greenock PA16 7ST				
Title				
South elevation as proposed				
Scale	Size	Date	Drawn	Checked
1:50	A2	18.11.20	SW	SA



Allison Architecture  
 13 Royal Crescent  
 Glasgow G3 7SL  
 t: +44 (0)141 353 1082  
 e: hello@allisonarchitecture.co.uk  
 www.allisonarchitecture.co.uk

Project No.	Drawing No.	Rev.
16038	02-005	-