




Notes  
 Do not scale from this drawing. All dimensions to be checked on site prior to construction and any discrepancies reported to the Architect.  
 Copyright reserved.

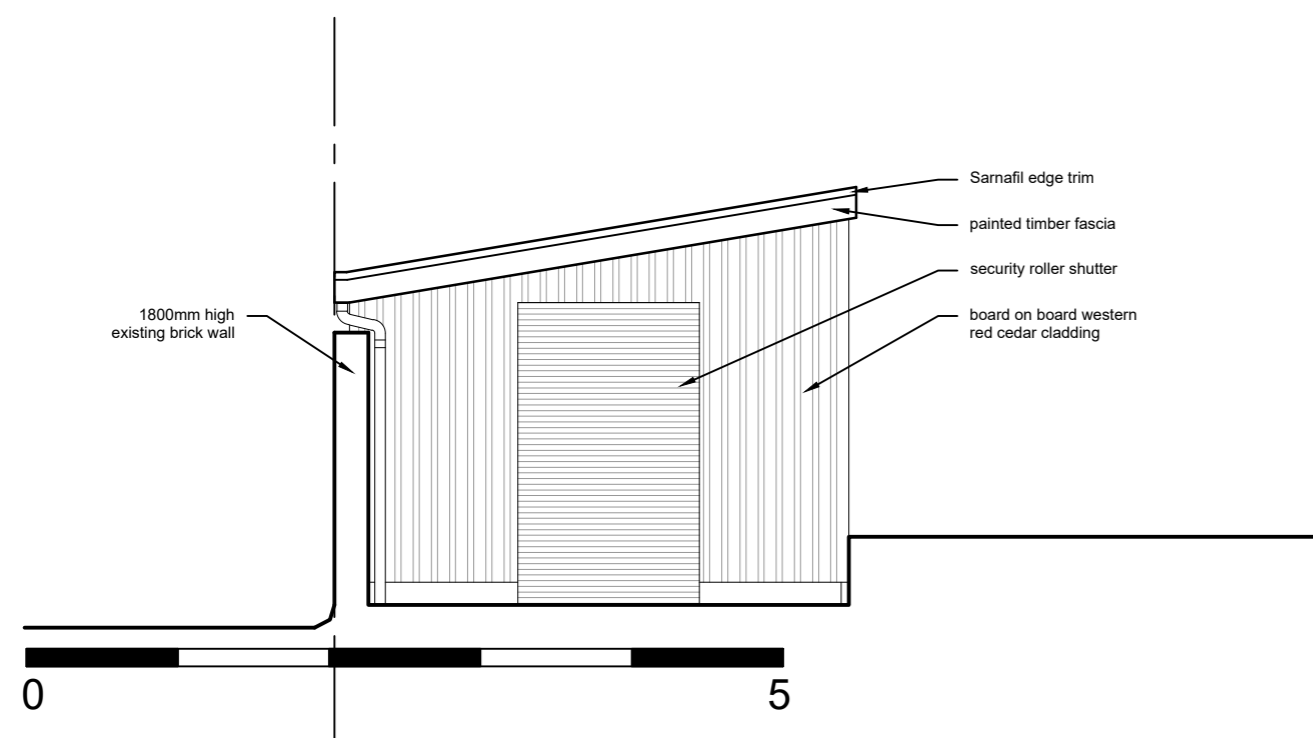


01 West elevation of shed as proposed  
 1:50 @ A2

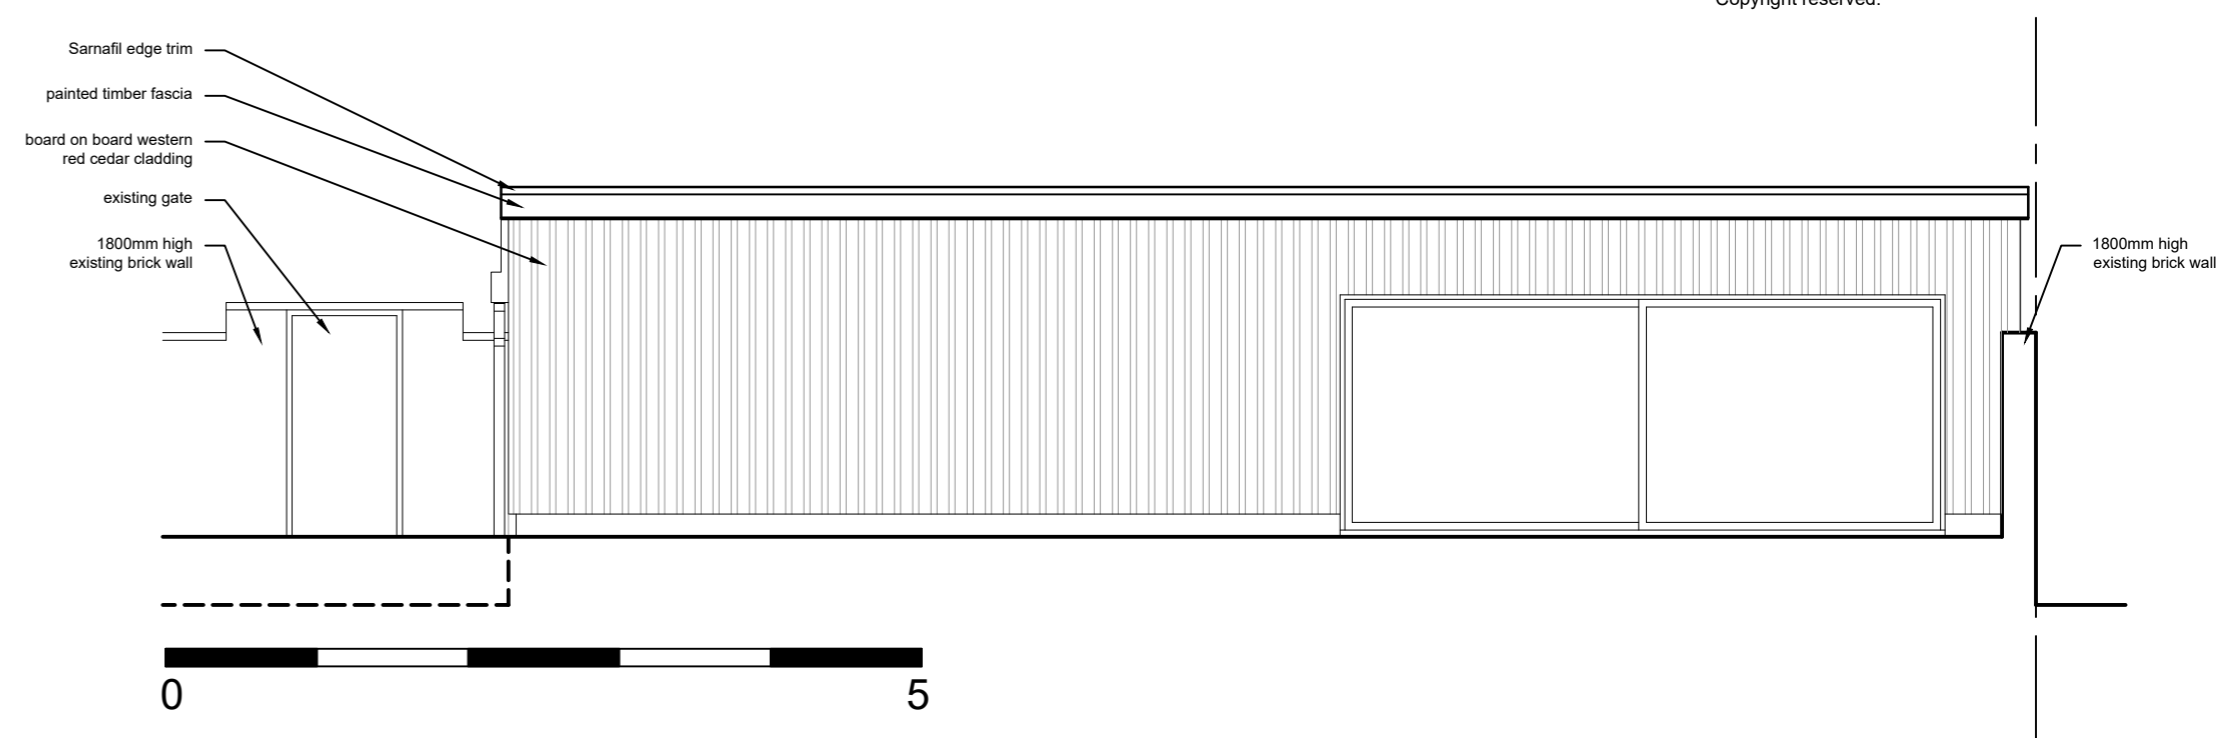


02 South elevation of shed as proposed  
 1:50 @ A2

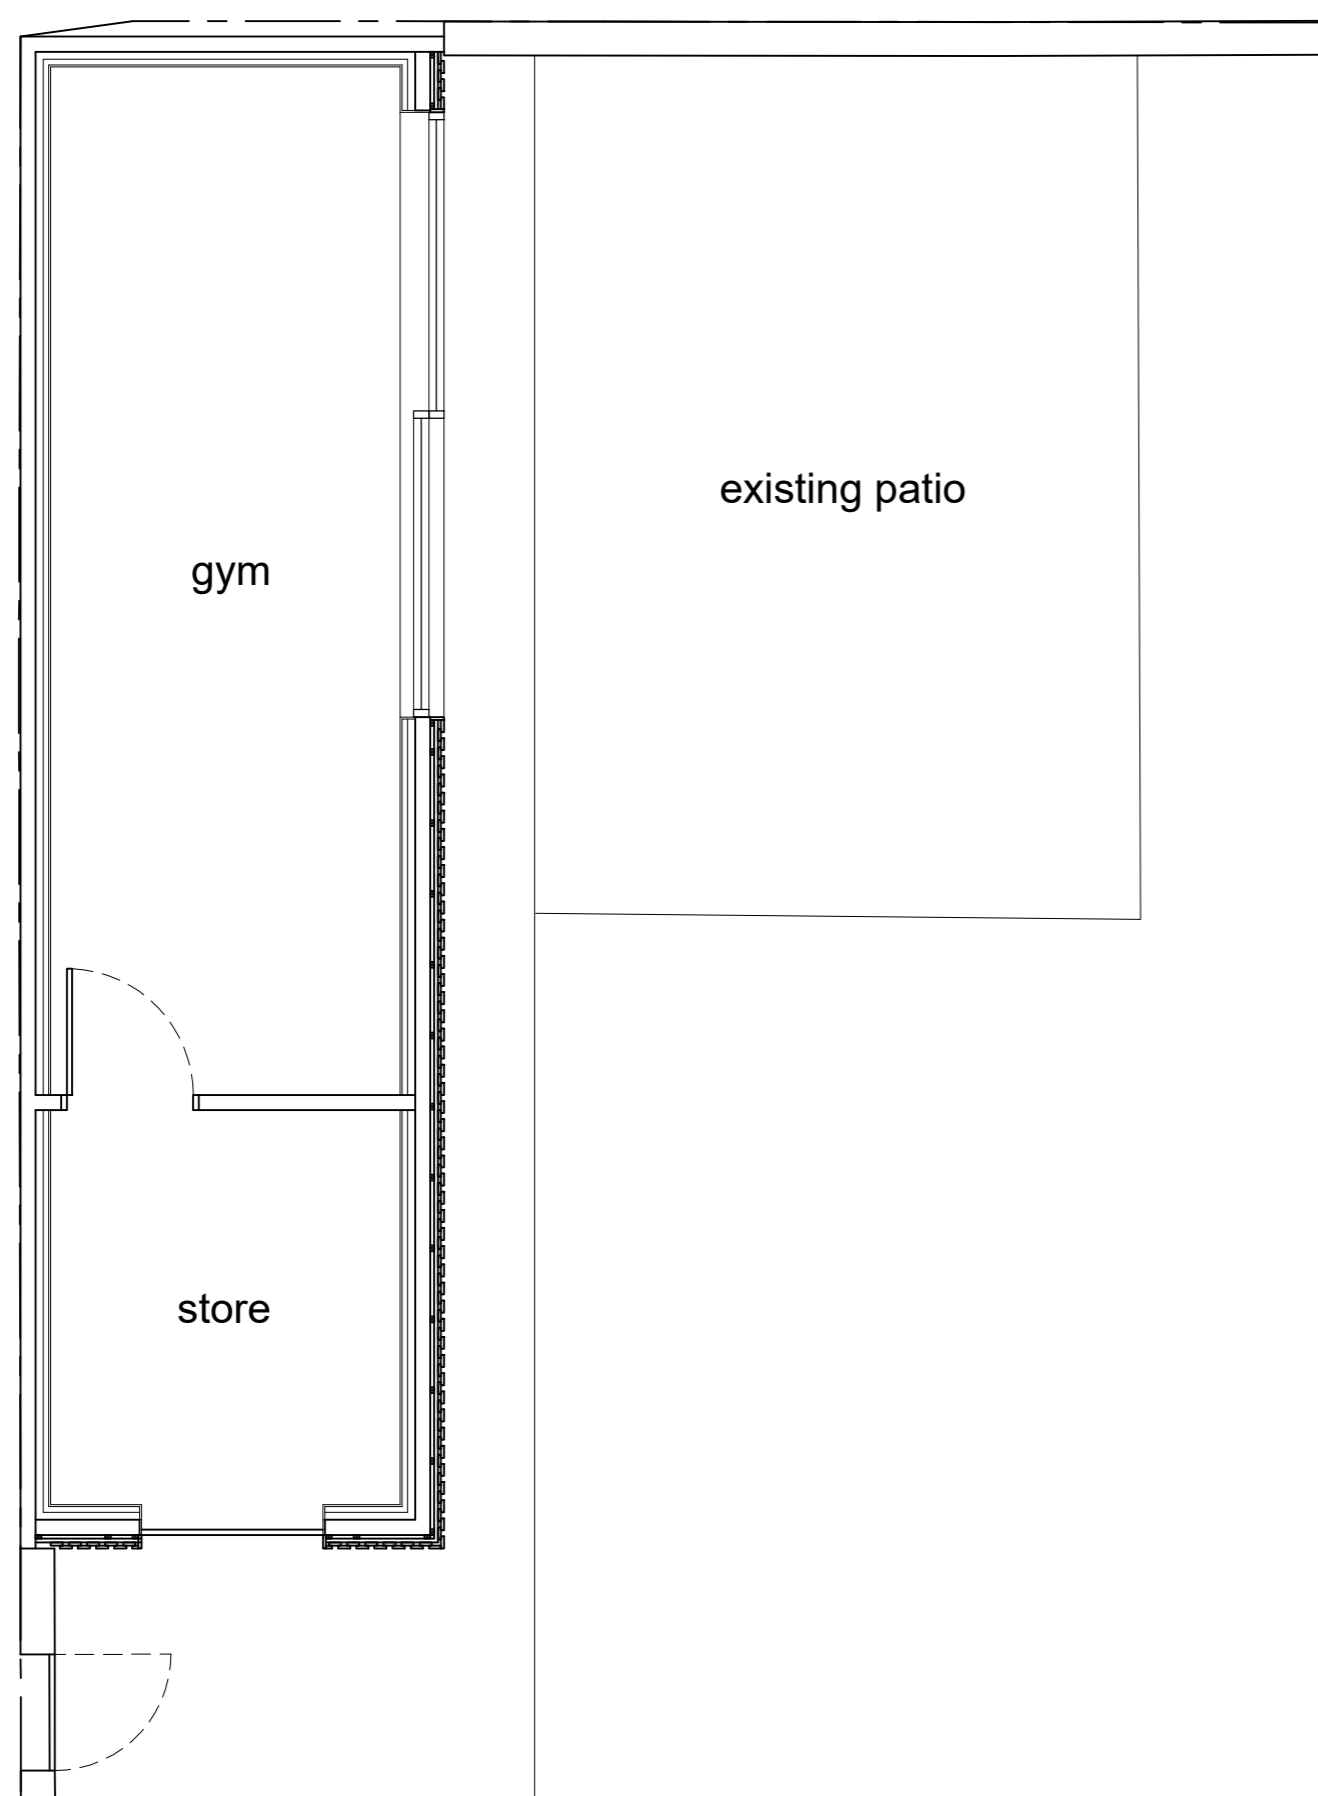

05 Ground floor plan of shed as proposed  
 1:50 @ A2

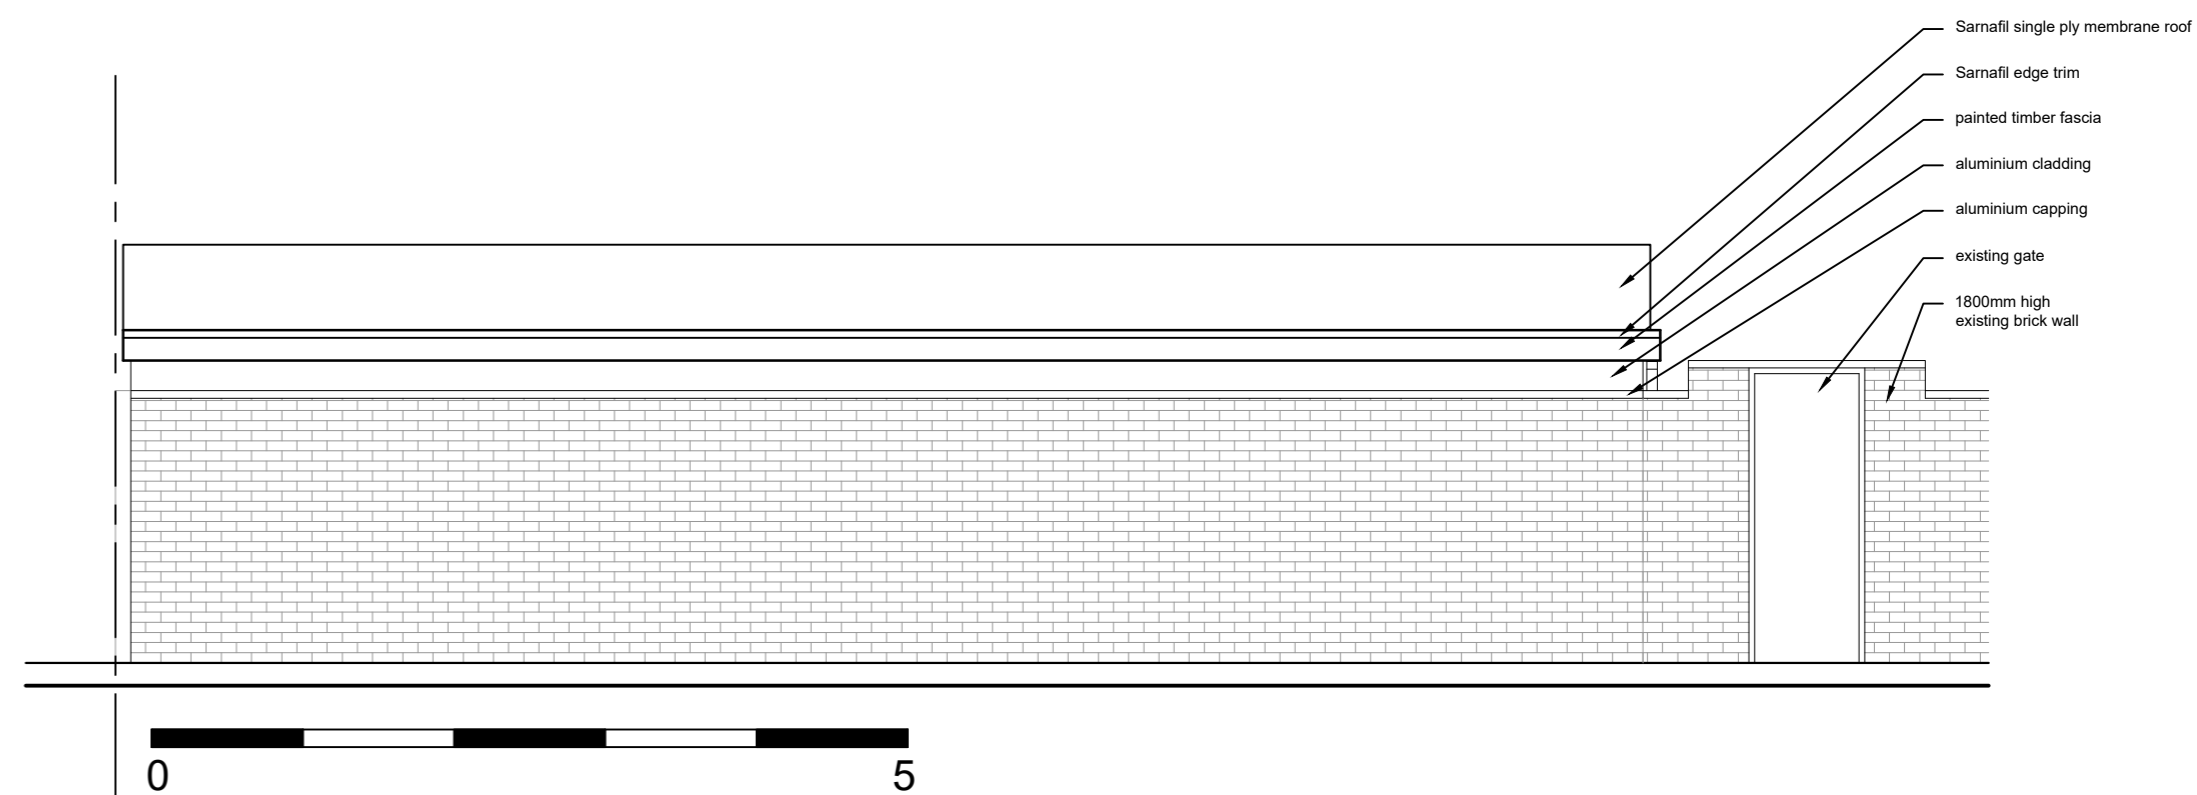

03 North elevation of shed as proposed  
 1:50 @ A2

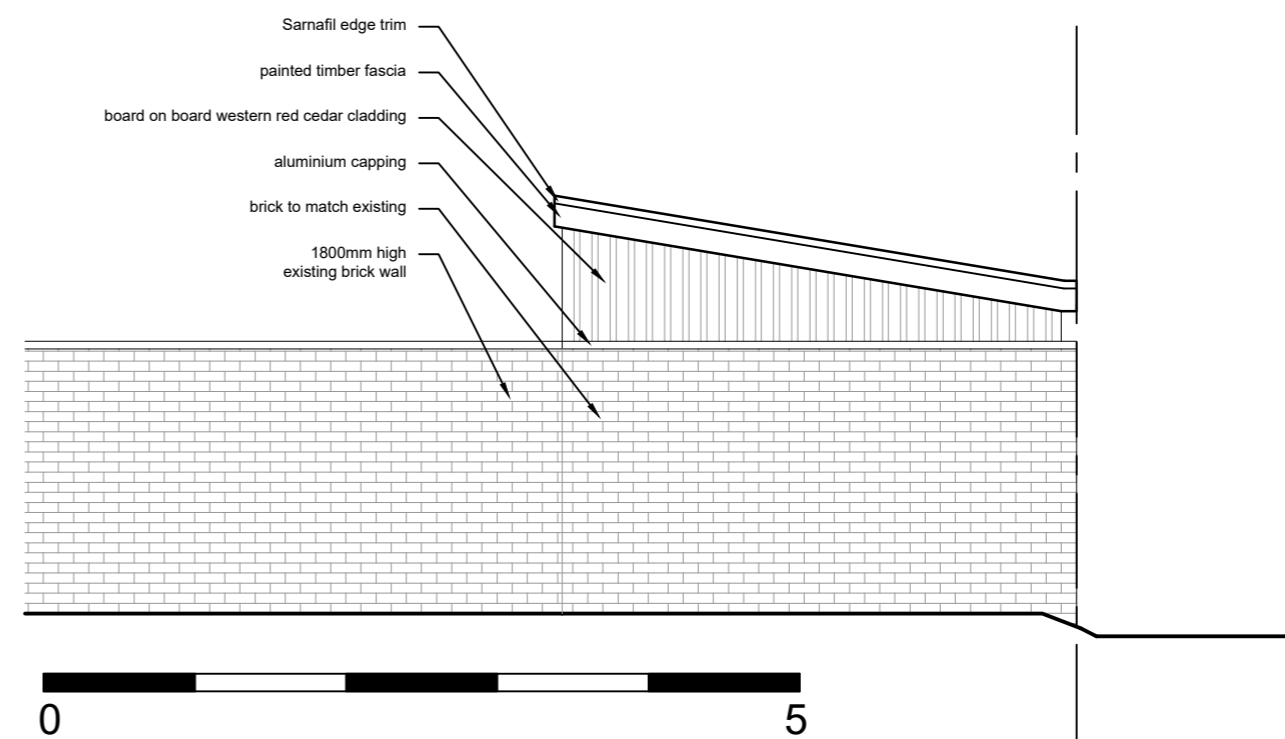

04 East elevation of shed as proposed  
 1:50 @ A2

Revisions  
 Status  
 PLANNING / BUILDING WARRANT

Client  
 Gordon Cunningham

Project  
 9 Wood Street  
 Greenock  
 PA16 7ST

Title  
 Plan and elevations of shed  
 as proposed

Scale	Size	Date	Drawn	Checked
1:50	A2	24.11.20	SW	SA



Allison Architecture  
 13 Royal Crescent  
 Glasgow G3 7SL  
 t: +44 (0)141 353 1082  
 e: hello@allisonarchitecture.co.uk  
 www.allisonarchitecture.co.uk

Project No.	Drawing No.	Rev.
16038	02-010	-