


Notes
 Do not scale from this drawing. All dimensions to be checked on site prior to construction and any discrepancies reported to the Architect.
 Copyright reserved.



tiles to match existing
 timber fascia painted to match existing
 render to match existing
 sash and case windows to match existing
 sub-floor vents at 1200 centres

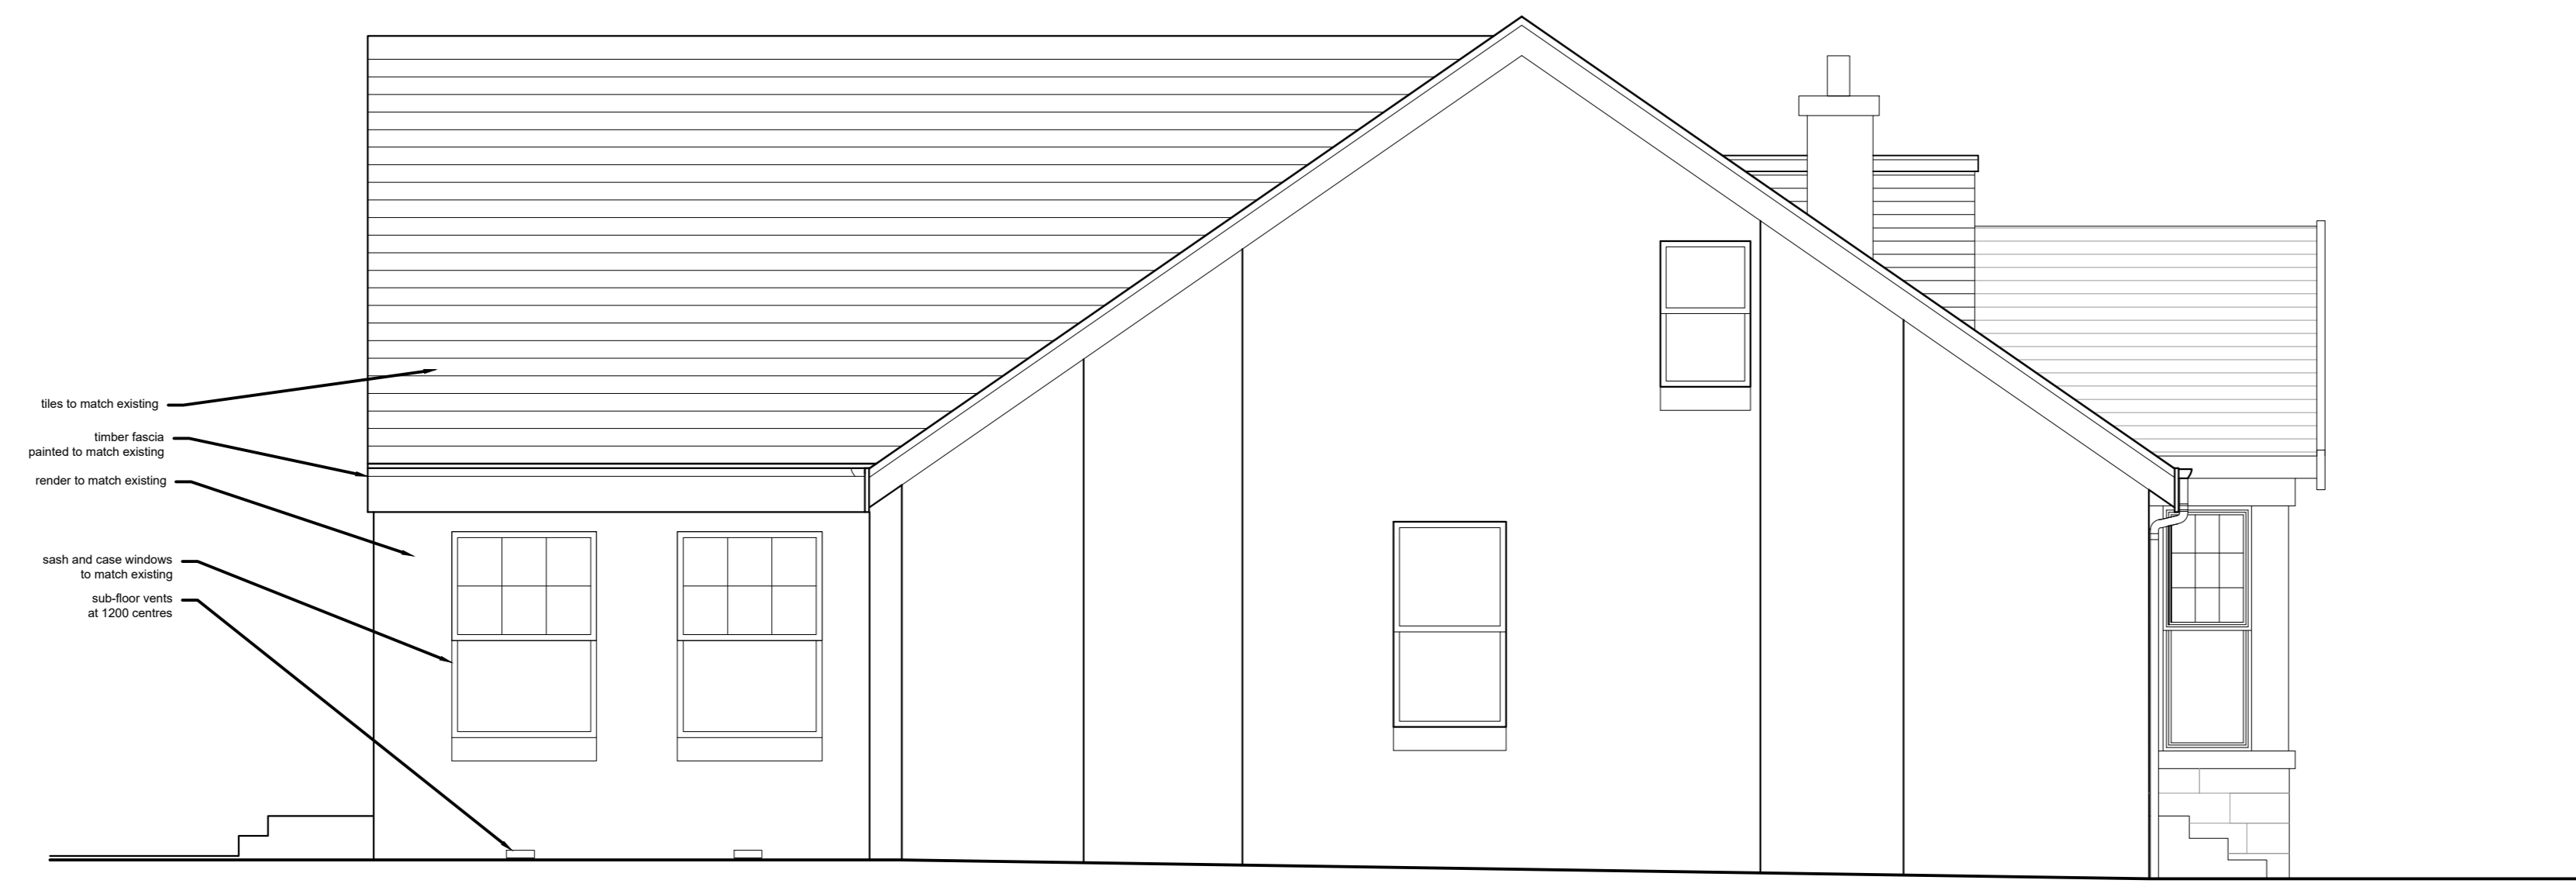

01 North elevation as proposed
 1:50 @ A2

Revisions				
Status				
PLANNING / BUILDING WARRANT				
Client				
Gordon Cunningham				
Project				
9 Wood Street Greenock PA16 7ST				
Title				
North elevation as proposed				
Scale	Size	Date	Drawn	Checked
1:50	A2	18.11.20	SW	SA



Allison Architecture
 13 Royal Crescent
 Glasgow G3 7SL
 t: +44 (0)141 353 1082
 e: hello@allisonarchitecture.co.uk
 www.allisonarchitecture.co.uk

Project No.	Drawing No.	Rev.
16038	02-007	-