



Notes  
 Do not scale from this drawing. All dimensions to be checked on site prior to construction and any discrepancies reported to the Architect.  
 Copyright reserved.

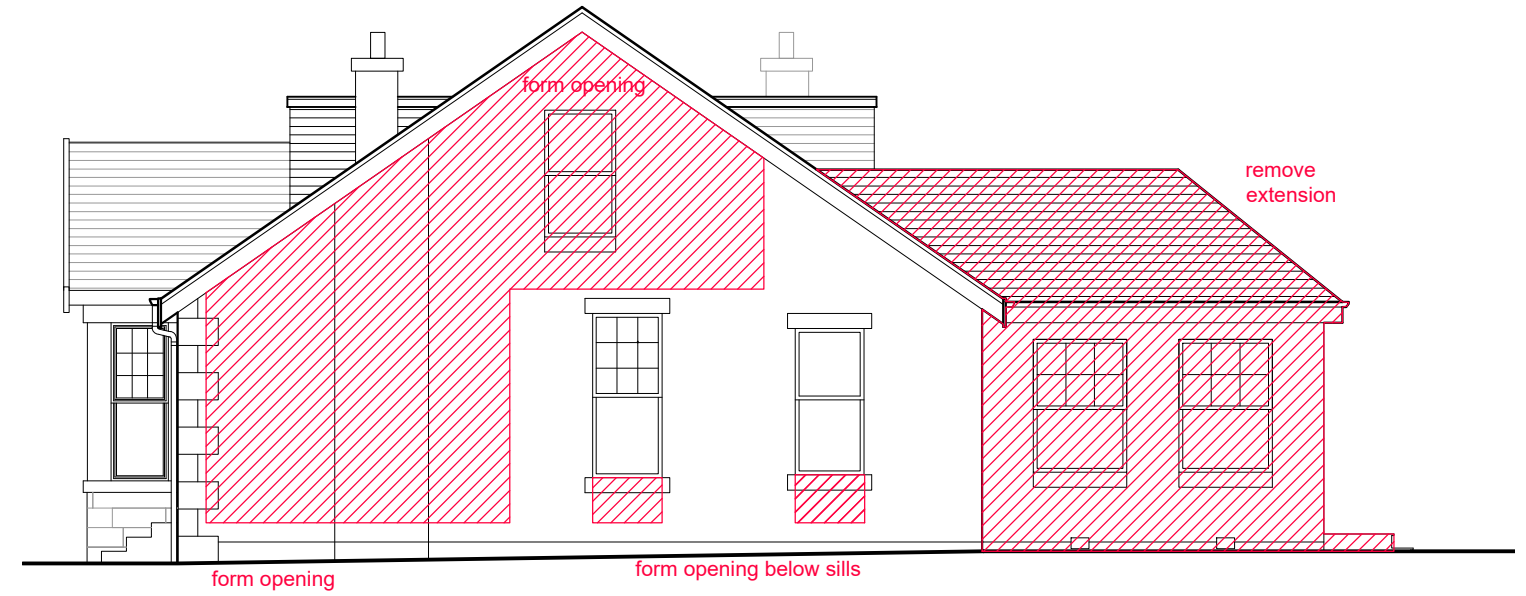


01 West elevation as existing  
 1:100 @ A3

02 South elevation as existing  
 1:100 @ A3

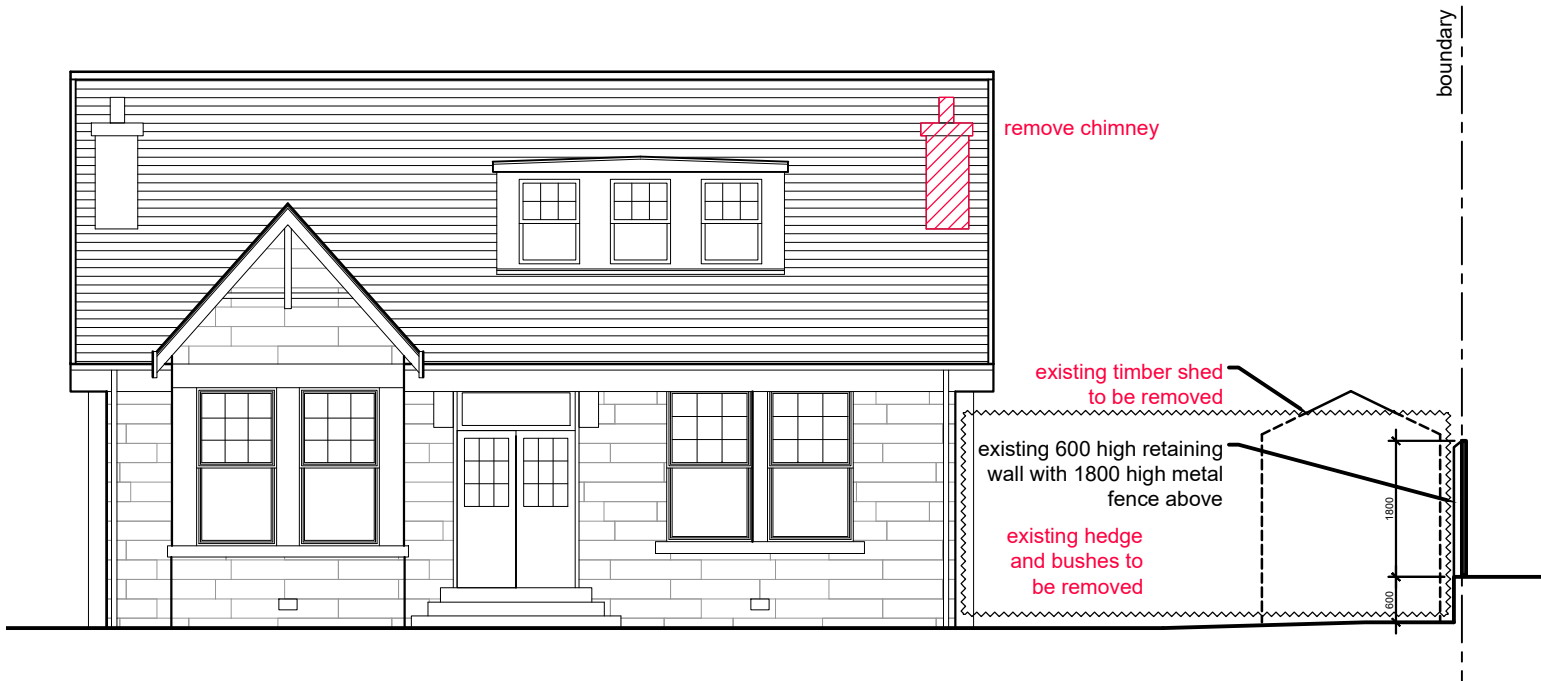

03 East elevation as existing  
 1:100 @ A3

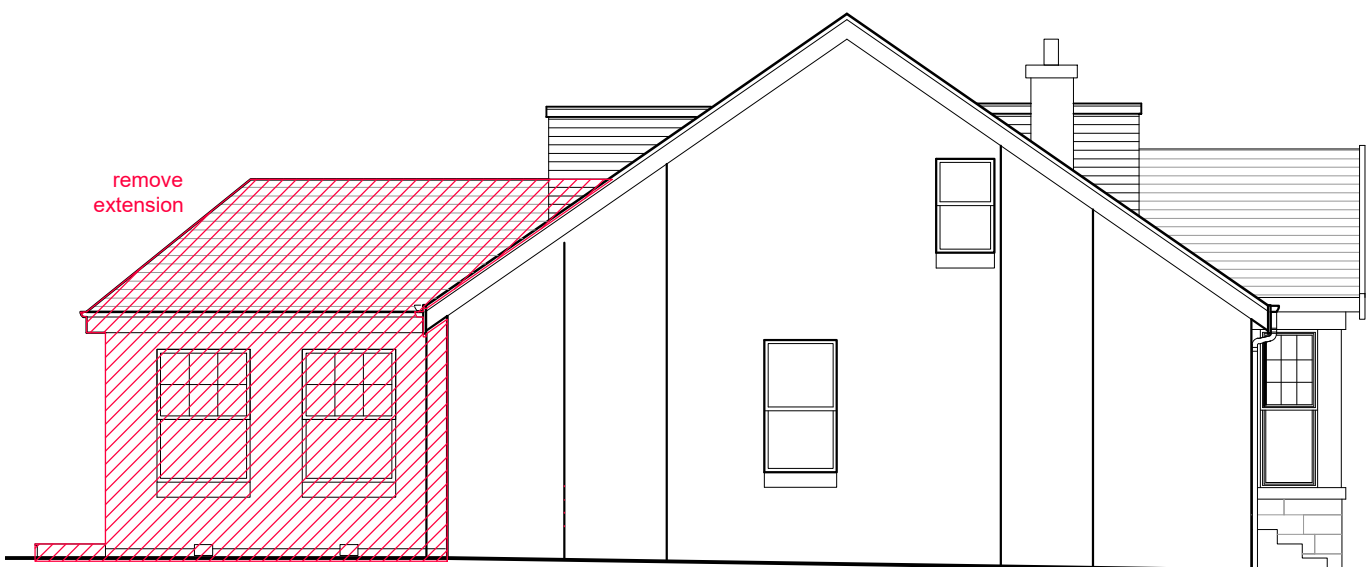

03 North elevation as existing  
 1:100 @ A3

Revisions  
 Status  
 PLANNING / BUILDING WARRANT  
 Client  
 Gordon Cunningham  
 Project  
 9 Wood Street  
 Greenock  
 PA16 7ST  
 Title  
 Elevations  
 as existing

Scale	Size	Date	Drawn	Checked
1:100	A3	18.11.20	SW	SA



Allison Architecture  
 13 Royal Crescent  
 Glasgow G3 7SL  
 t: +44 (0)141 353 1082  
 e: hello@allisonarchitecture.co.uk  
 www.allisonarchitecture.co.uk

Project No.	Drawing No.	Rev.
16039	01-003	-