



South East, End Elevation

North East, Front Elevation

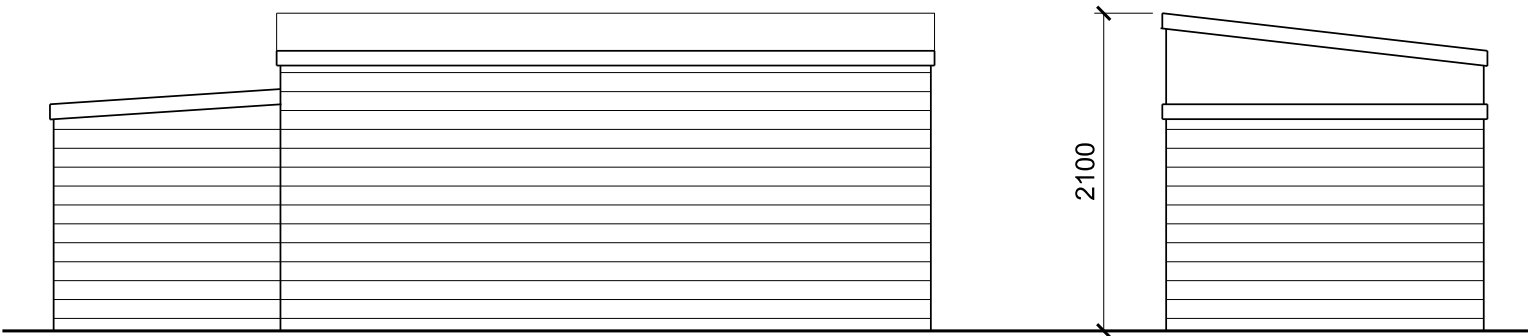

South West, Rear Elevation

North West, End Elevation

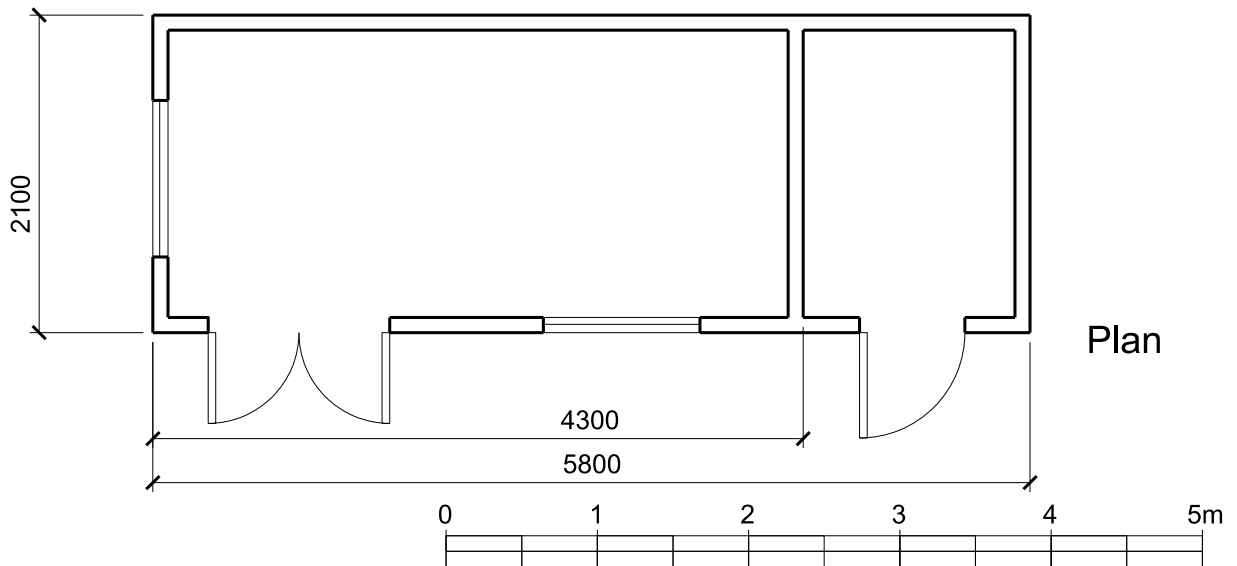

Plan

Scale 1:50

**LEWIS
PATTEN**

CHARTERED
ARCHITECTS

www.lewis-patten.co.uk

16 Watermark Way, Foxholes Business Park, Hertford, SG13 7TZ
Tel:01992 500234 Fax:01992 500221 LP@lewis-patten.co.uk

RIBA Chartered Practice. Lewis Patten Ltd. Company Registered in England no. 7040814

Project
Park House Farm

Subject
**Existing Bungalow
Garden Shed Details**

Client
Mr. T. Wilson

Scale Date
1:50 July 2021

Drawing Number

1684/A4/110A

drg. path: