
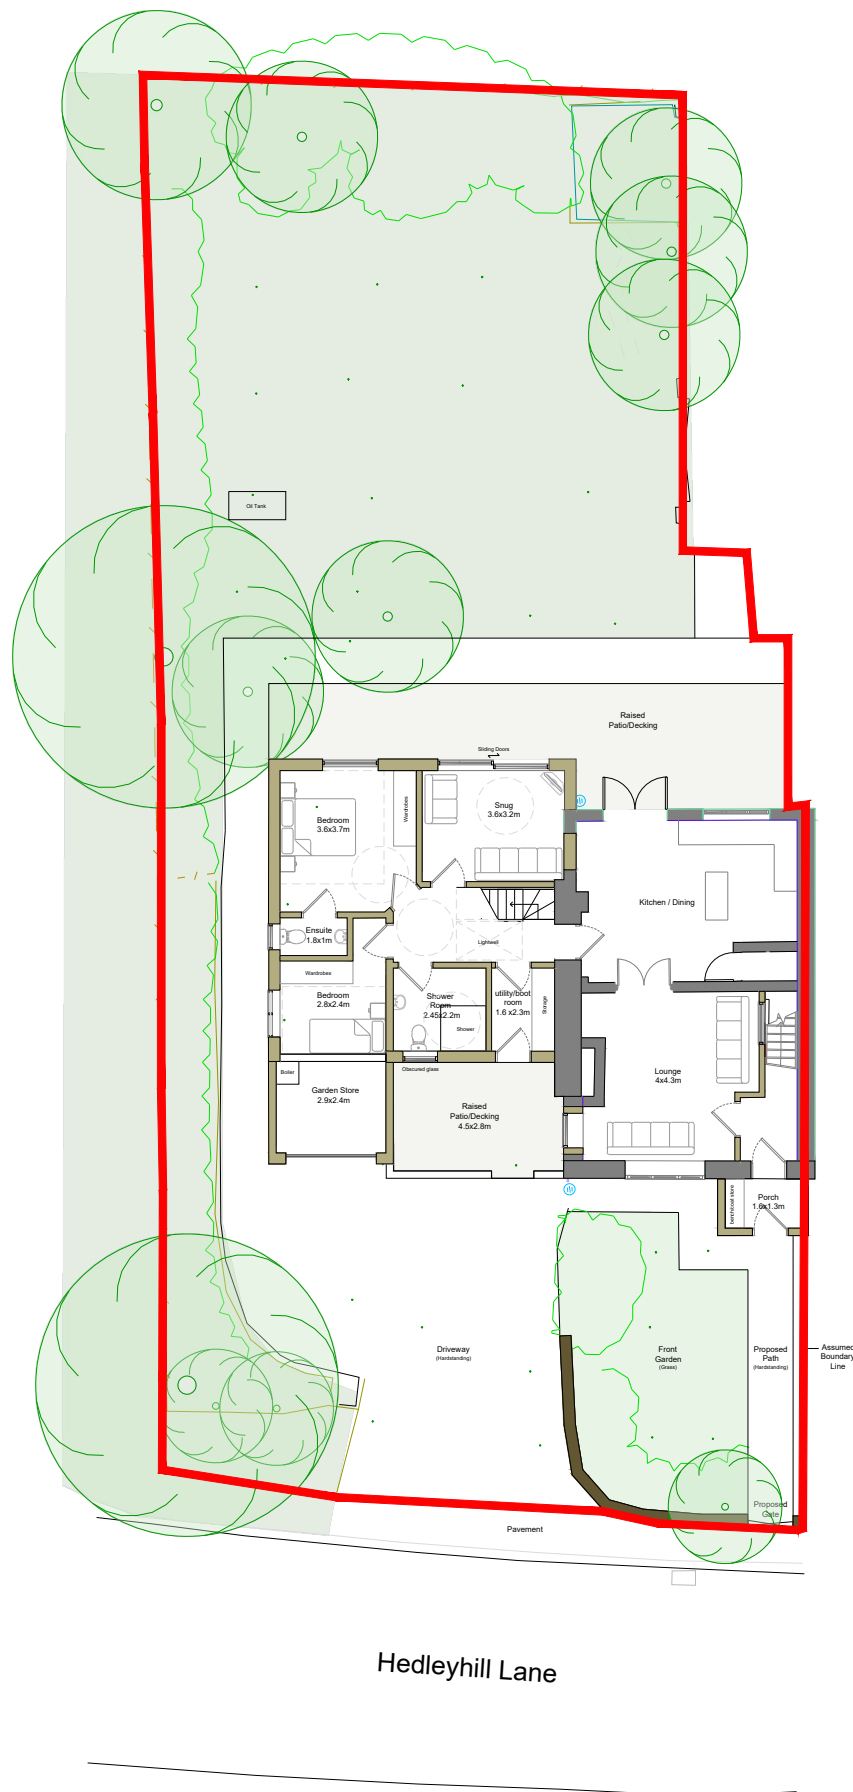



This drawing is subject to copyright and is not to be reproduced in part or whole without approval.

Do not scale this drawing - check all dimensions on site

This drawing is for Pre-Application purposes only.

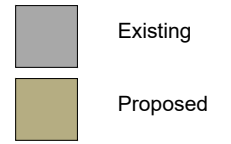

Proposed Site Plan  
Showing Ground floor Plan

 

design with  
**DOM**

Rev.	Description	Date
Client	D Williams Z Hodgson	Drawing Title Proposed Site Plan
Project	13 South Terrace	Status: <b>PLANNING</b> Date: May 2021
Job No.	2011	Draw No. PS01
Plot size	A3	Rev. -