



This drawing is subject to copyright and is not to be reproduced in part of whole without approval.

Do not scale this drawing - check all dimensions on site

This drawing is for Pre-Application purposes only.

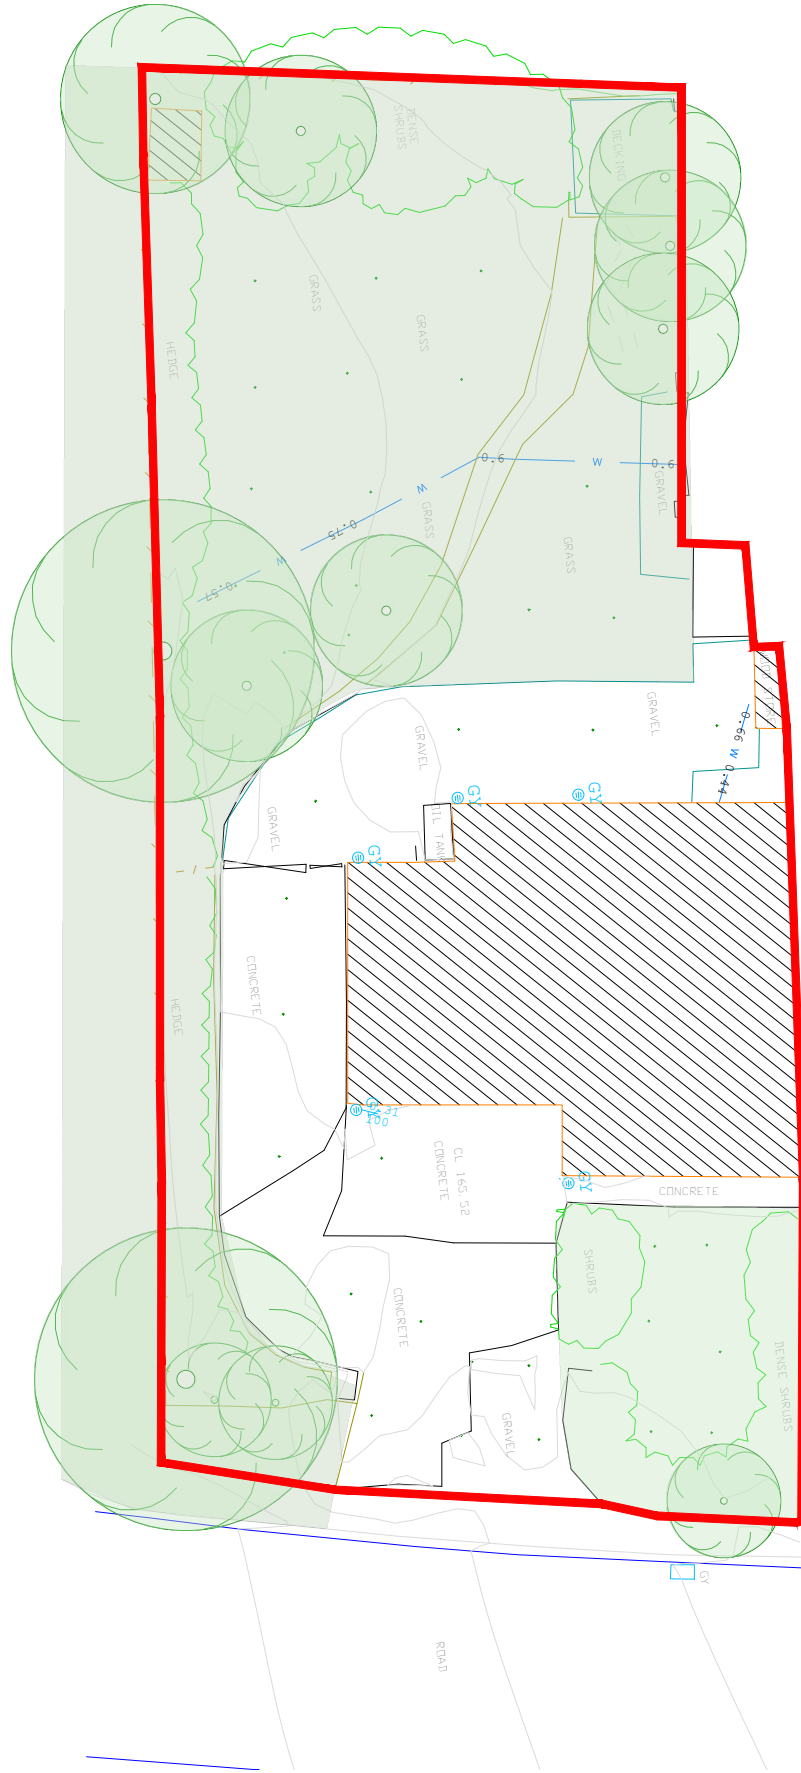

# Existing Site Plan

 

Rev.	Description	Date
Client D Williams Z Hodgson		Drawing Title Existing Site Plan
Project 13 South Terrace		Status: <b>PLANNING</b> Date: May 2021
2011	ES01	A3
		Rev: -