



2 North Elevation
Scale: 1:50

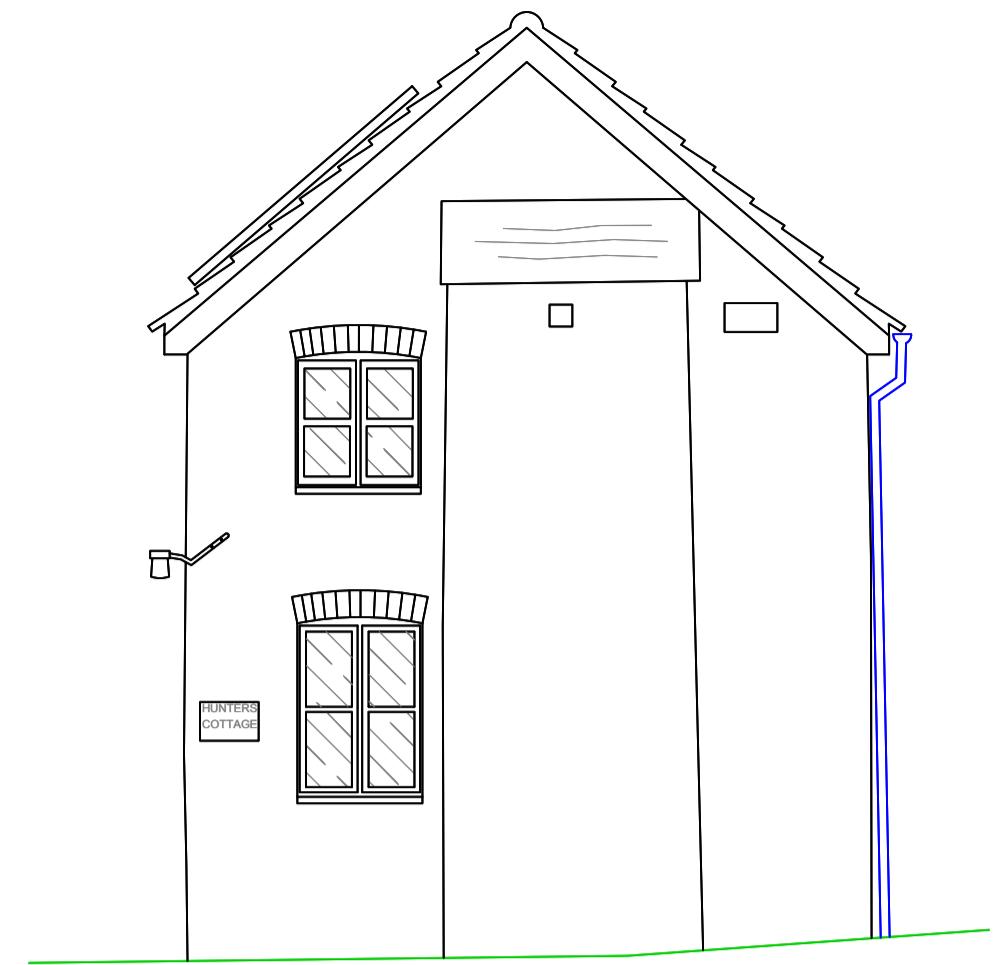


5 West Elevation
Scale: 1:50





3 South Elevation
Scale: 1:50

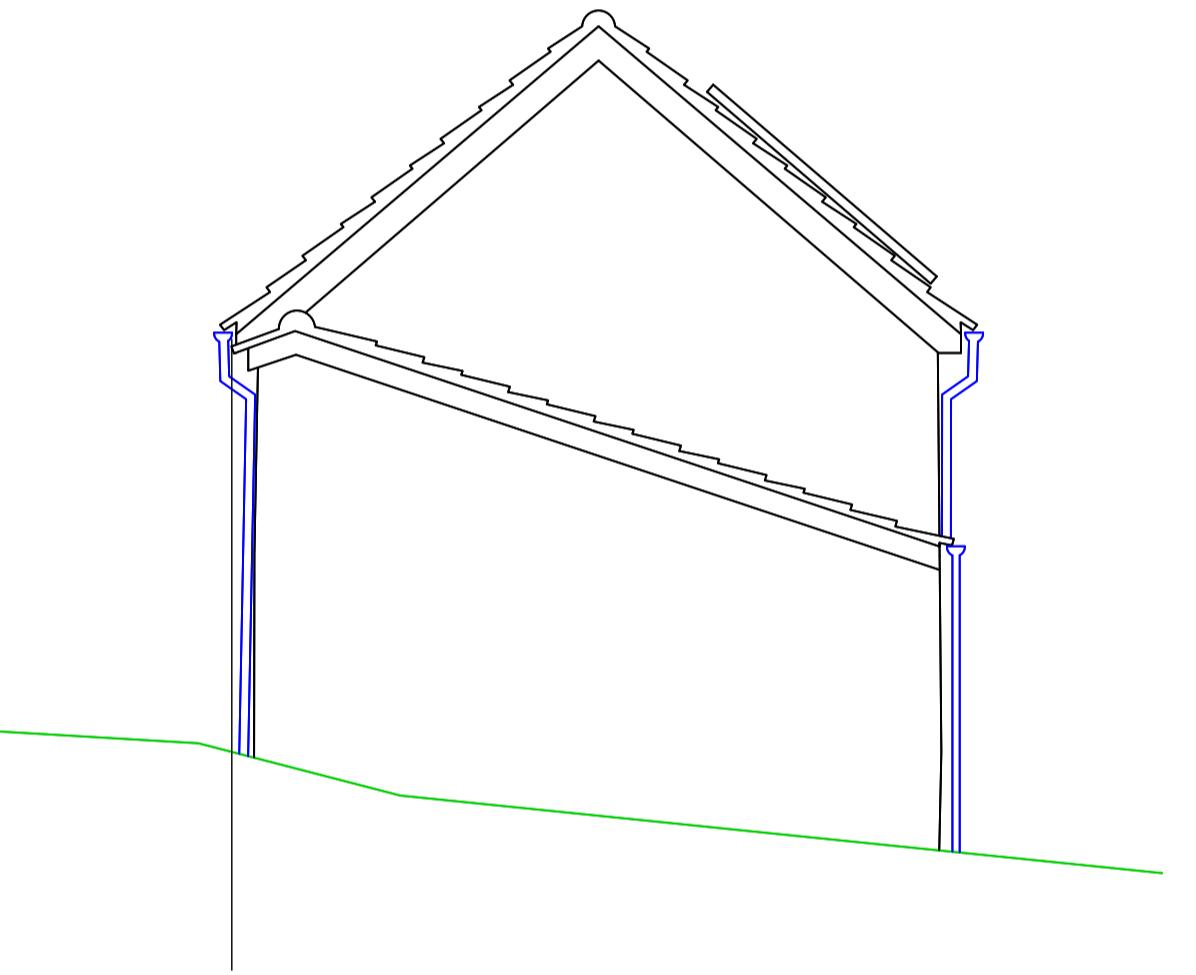

1 East Elevation
Scale: 1:50

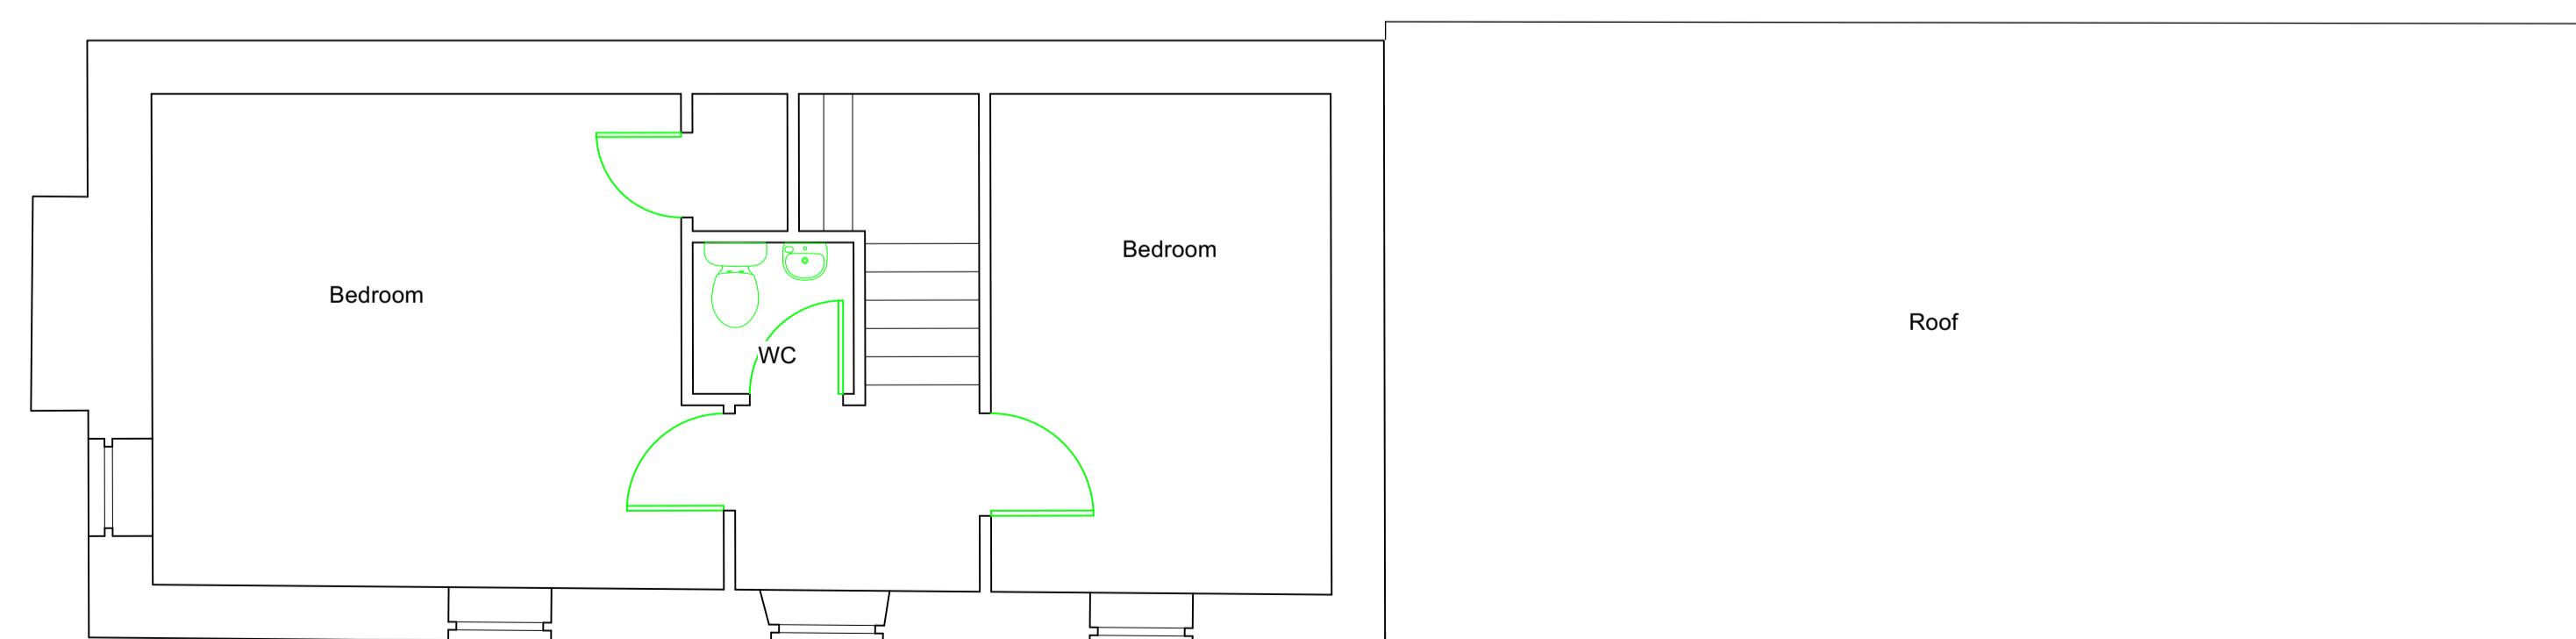

6 First floor
Scale: 1:50

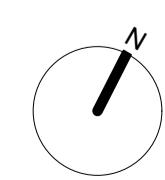 

ISSUE	DATE	REVISION	PROJECT #
PROJECT	Hunter's Cottage		P101
CLIENT	Rebecca Weissbort		
DWG	First floor plan		
DATE #	06/07/2021	DWG #	1583
SCALE @ A3	1:50	DRAWN	HN
CHKD		HR	REVISION