




Revisions	Date	<b>The Building Shop</b> Tollgate, Mitchel Troy, Monmouth. NP25 4AB Telephone 01600 712209	
project Gable Cottage Blakeney. GL15 4DH Client: Mrs Sharon Parr Tel: 07712 242915			
Drawing title Site location plans		all dimensions are in millimetres unless otherwise stated <b>A3</b>	
A.D.	Date 23/06/21	Scale 1:1250 & 1:200	Drawing Nr 21/GCGL154DH/01

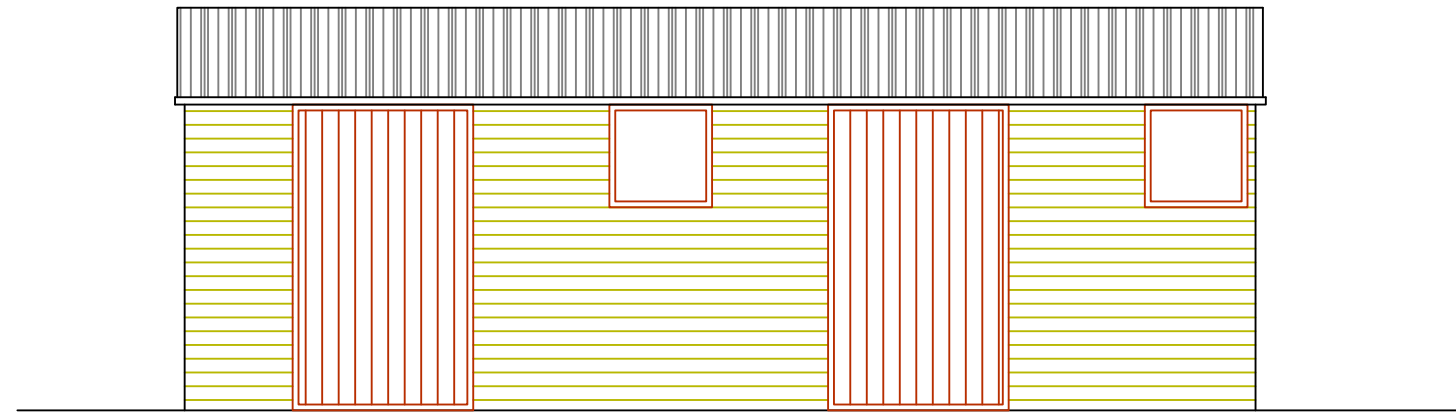


West elevation

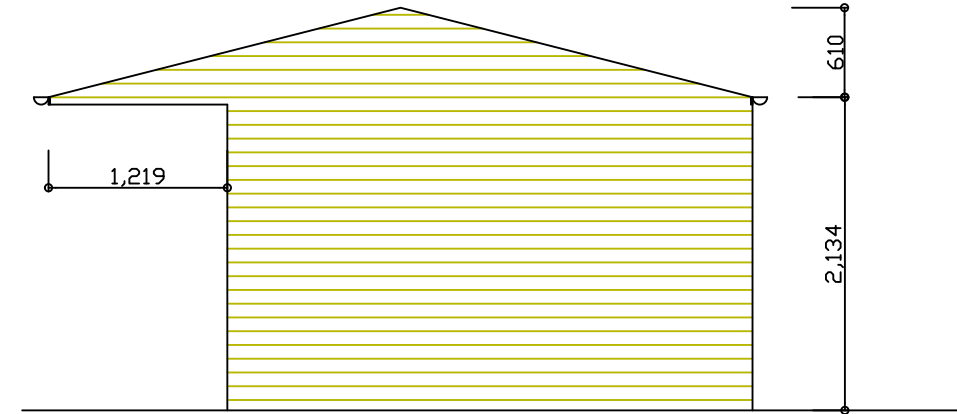

South elevation

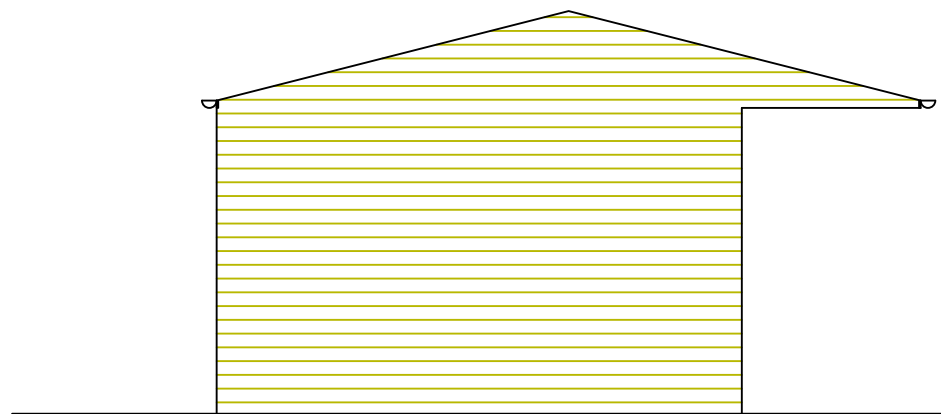


North elevation

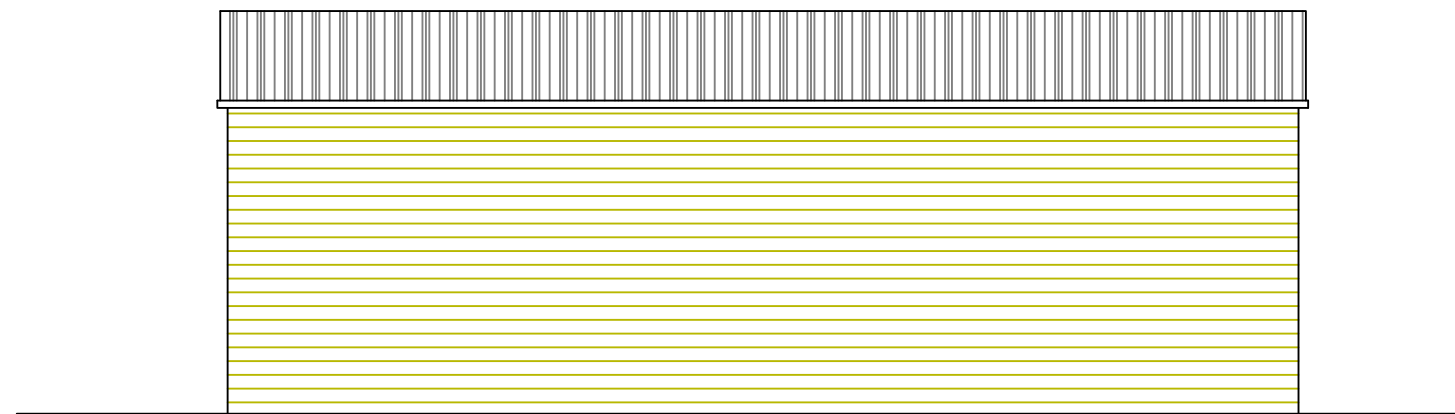

East elevation

# Proposed stables

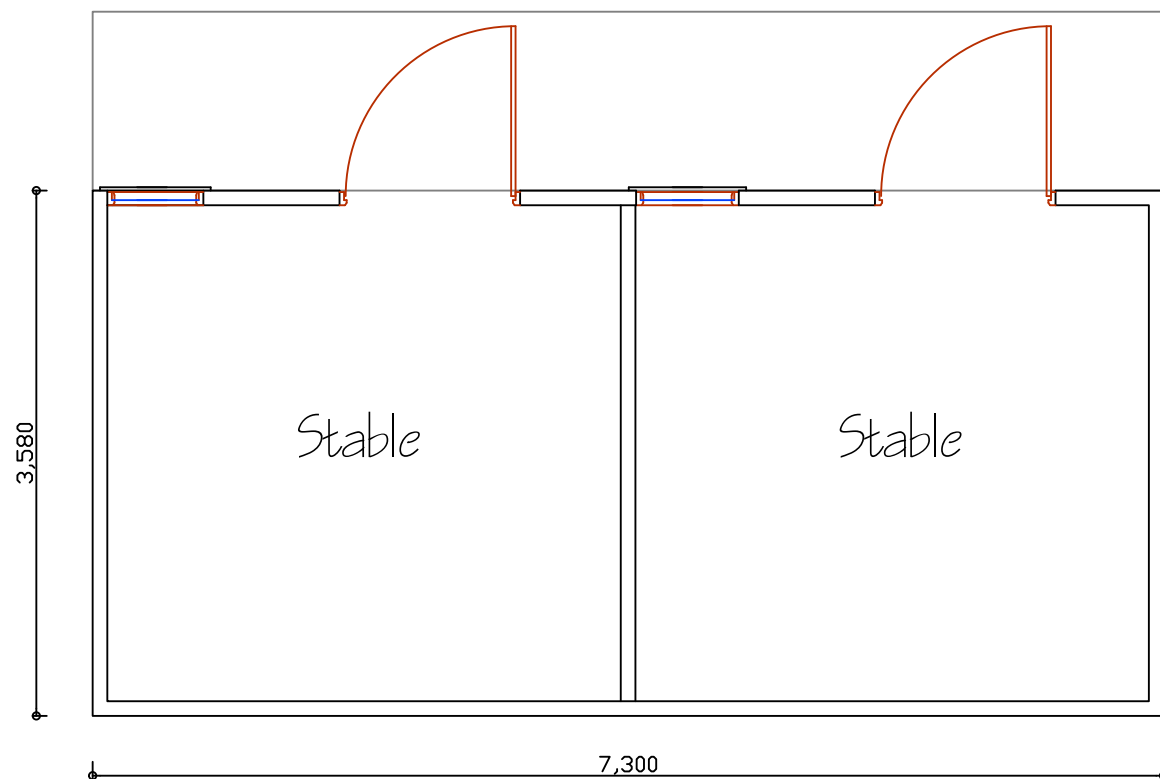

# Proposed floor plans

Revisions	Date
Project Gable Cottage Blakeney. GL15 4DH Client: Mrs Sharon Parr Tel: 07712 242915	
Drawing title Proposed mobile stable block	
<b>TheBuildingShop.net</b> Tollgate, Mitchel Troy, Monmouth. NP25 4AB thebuildingshop.net@gmail.com 01600 712209	
all dimensions are in millimetres unless otherwise stated this drawing is copyright	
<b>A3</b>	
A3	Date 23/06/21
Scale 1:100	Drawing Nr 21/GCGL154DH/02