

Builder's Note:

All dimensions must be checked on site. Do not rely on scaling from this drawing. Contractor to verify all sizes prior to commencement of work. Drawing to be read in conjunction with specification & Structural Eng. Details.

Client:

Mr .G. Davis
Land at
Lansdown Walk
Bream
Glos.

Project:





Proposed Detached
New Dwelling

Scale: 1:200

Title: Site Plan

Drawing No:
20/ 19/ 02

Date:
April 2019

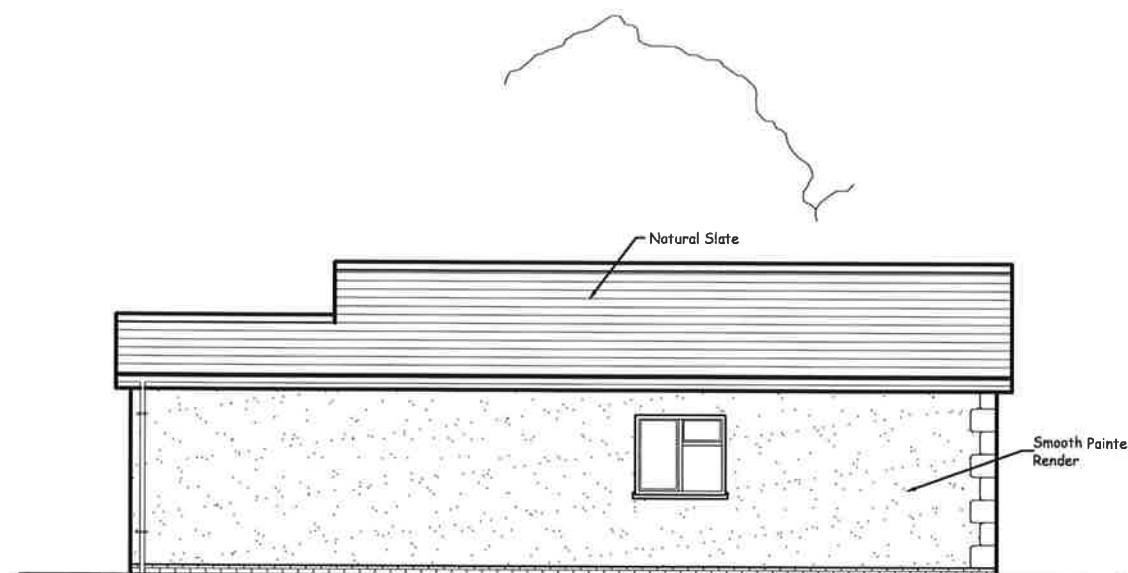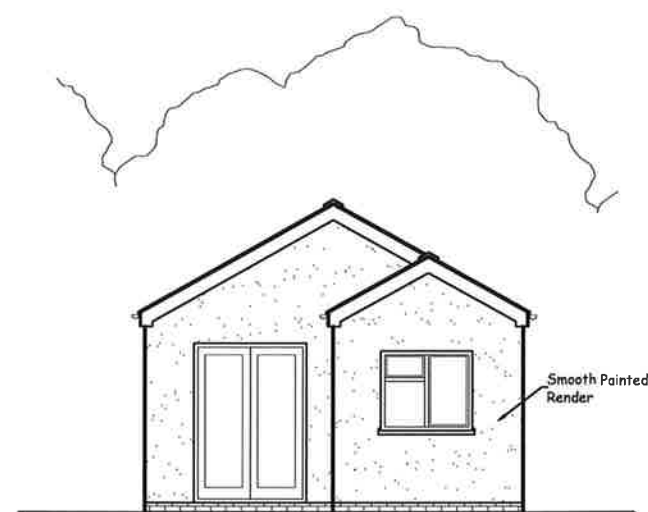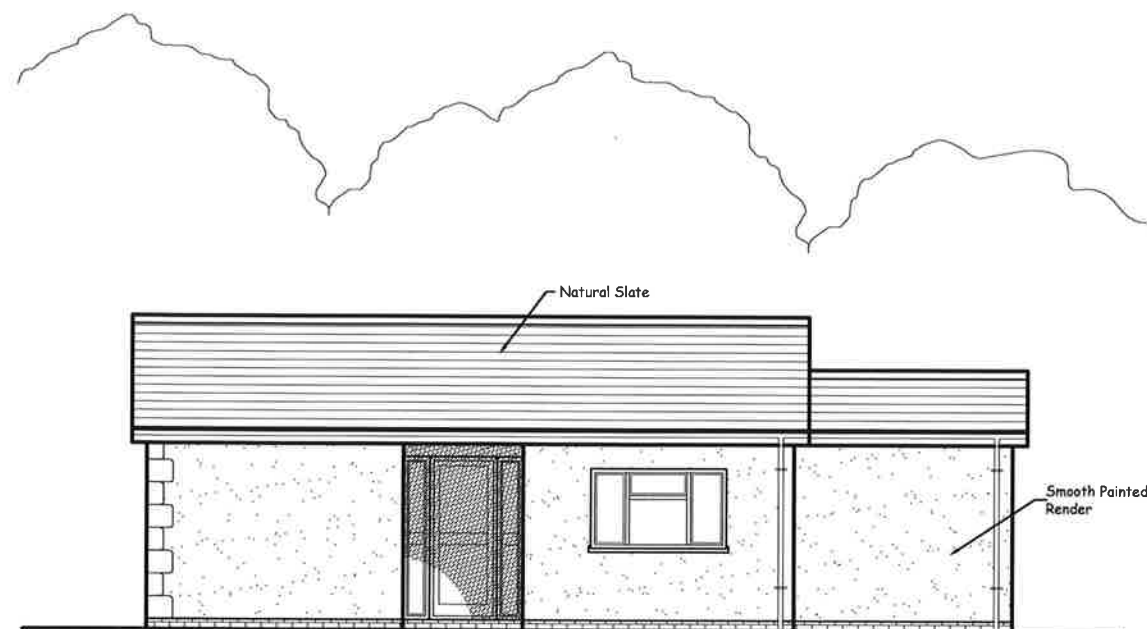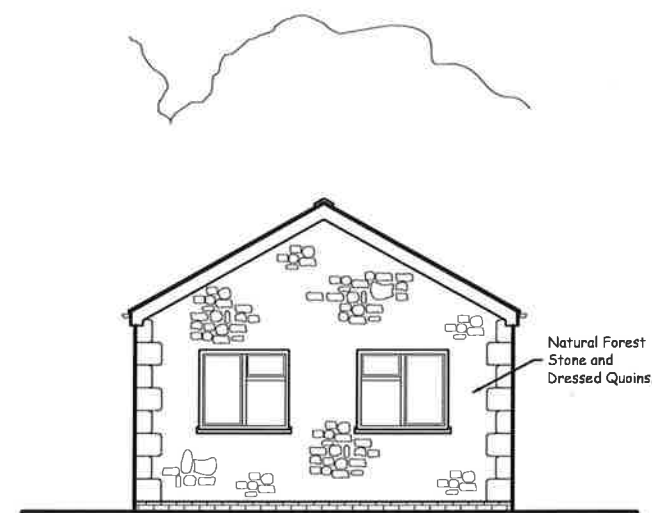

Builder's Note:

All dimensions must be checked on site. Do not rely on scaling from this drawing. Contractor to verify all sizes prior to commencement of work. Drawing to be read in conjunction with specification & Structural Eng. Details.

Client:

Mr .G. Davis
Land at
Lansdown Walk
Bream
Glos.

Project:


Proposed Detached
New Dwelling

Scale: 1:100

Title: Proposed Elevations

Drawing No:
20/ 19/ 03

Date:
April 2019

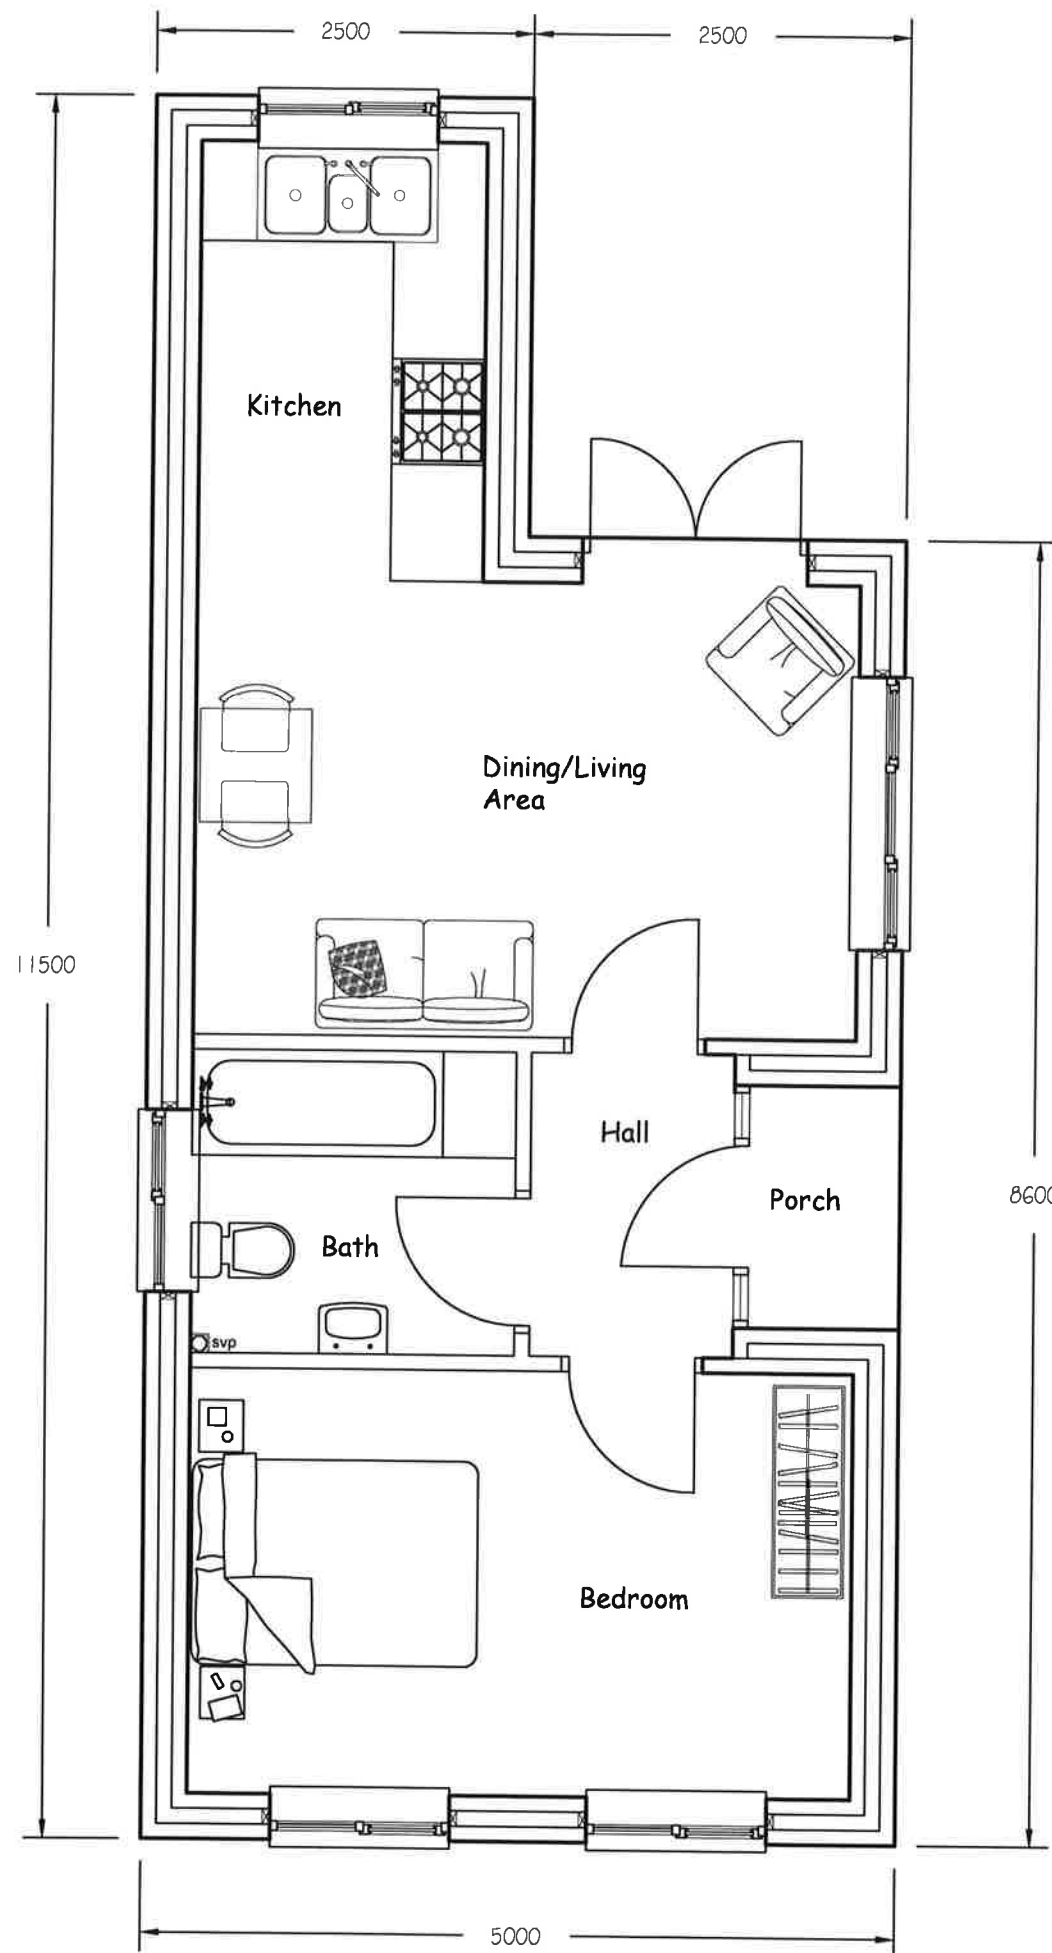

Builder's Note:

All dimensions must be checked on site. Do not rely on scaling from this drawing. Contractor to verify all sizes prior to commencement of work. Drawing to be read in conjunction with specification & Structural Eng. Details.

Client:

Mr .G. Davis
Land at
Lansdown Walk
Bream
Glos.

Project:

Proposed Detached
New Dwelling

Scale: 1:50

Title: Proposed
Floor Plan

Drawing No:
20/ 19/ 04

Date:
April 2019