


EXISTING MATERIALS:

- roof - slates
- felt
- ridge tiles - zinc
- roof structure - timber
- walls - stone
- windows - timber
- doors - timber

PROPOSED MATERIALS:

- roof - slates
- single ply
- ridge tiles - zinc
- roof structure - timber
- walls - stone
- windows - timber
- skylights - composite
- doors - timber

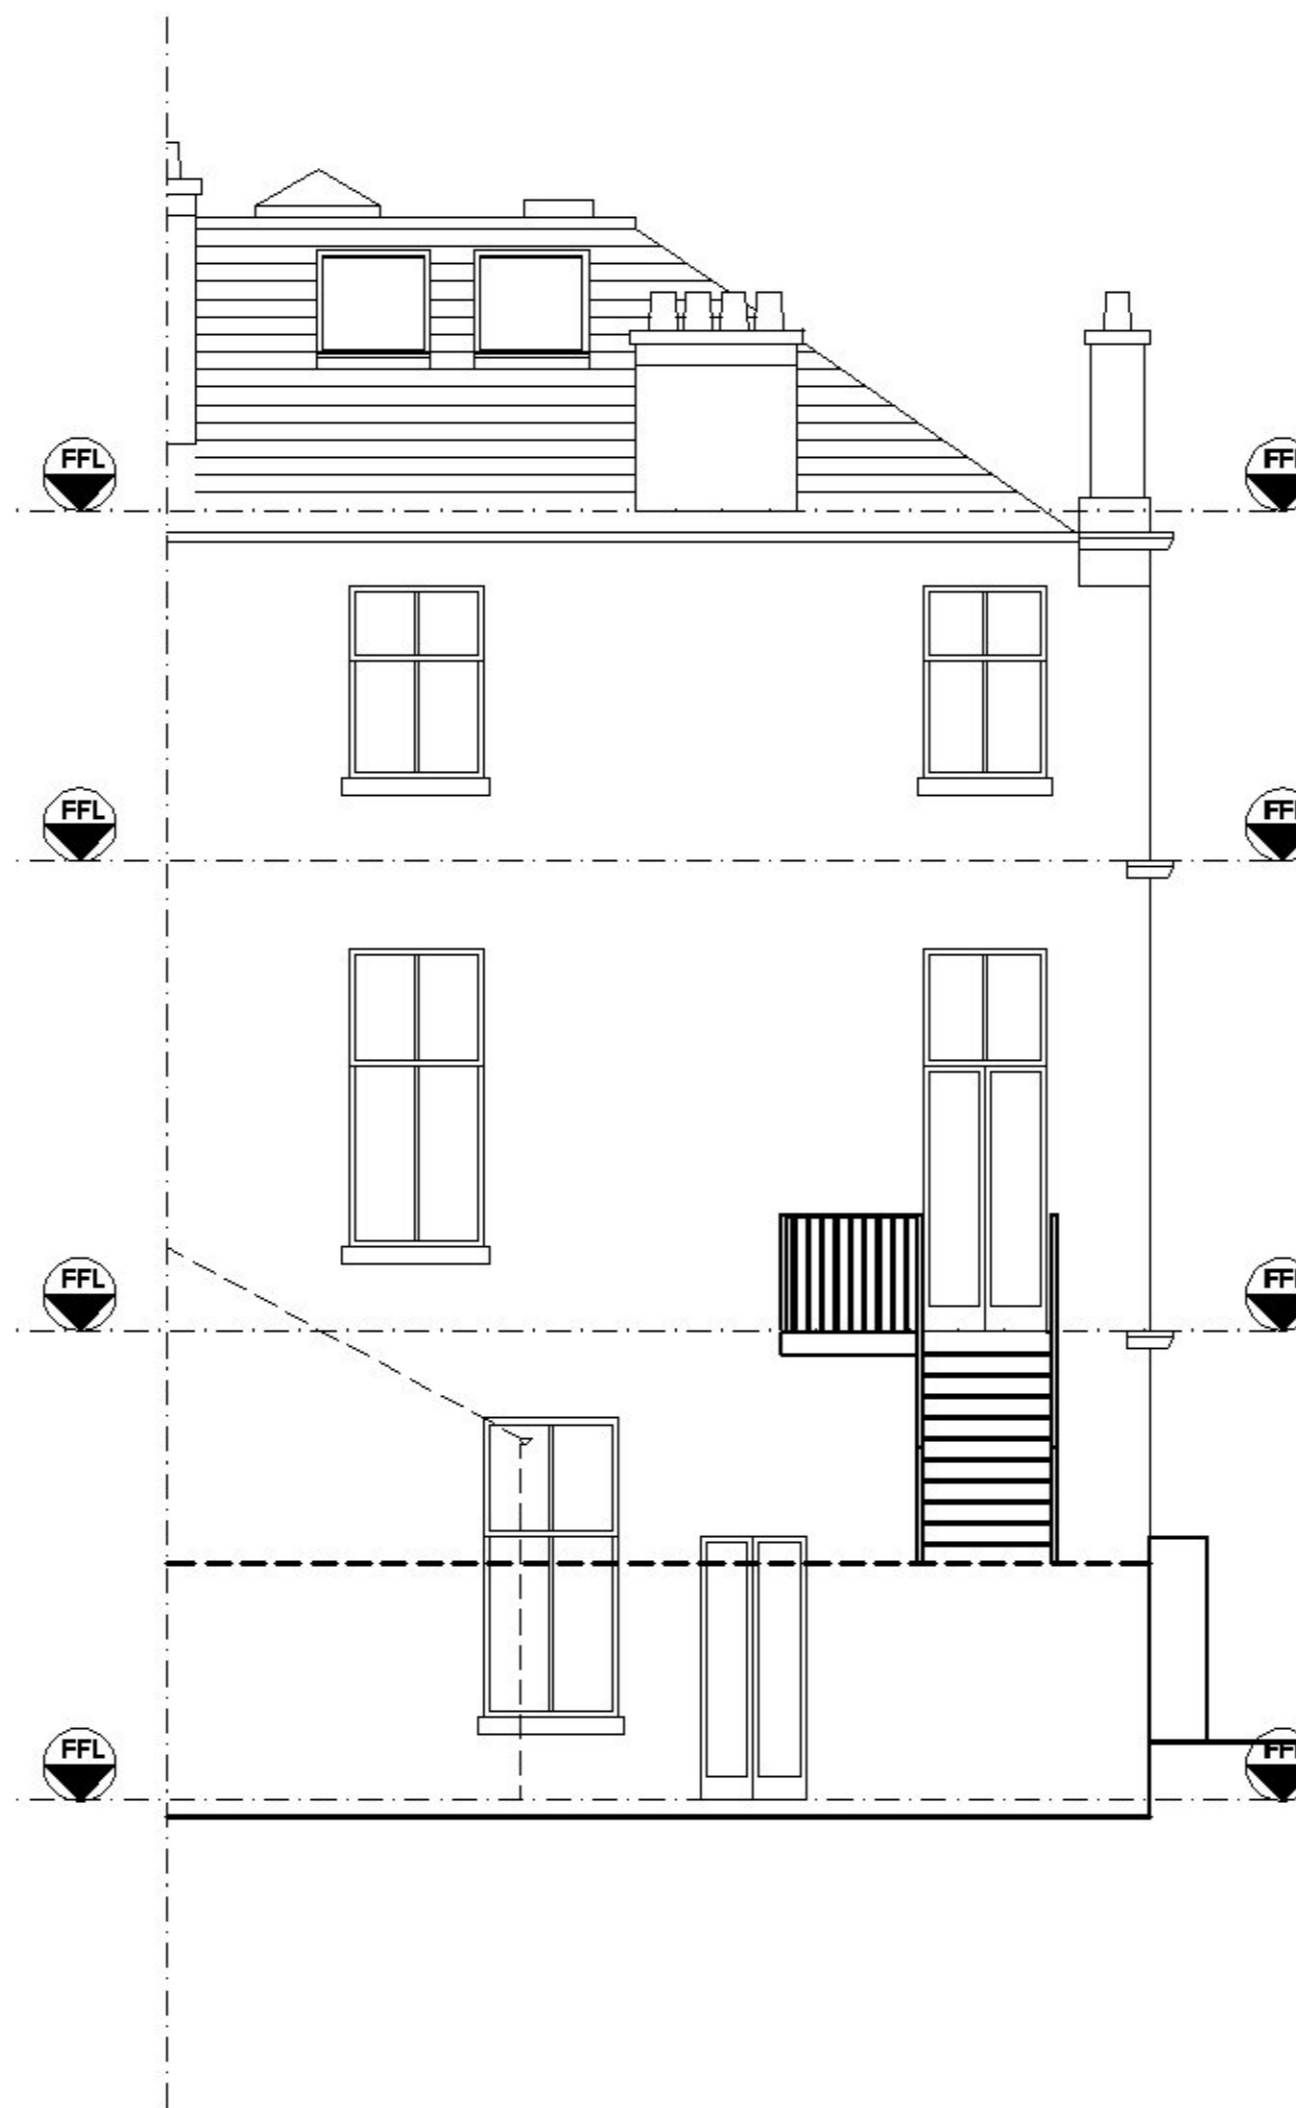

NORTH ELEVATION 1:100

Rev	Date	Description
-	24.08.21	planning

Client:
Ian Cochran

Project:
1 Striven Gdns. G20 6DU

Drawing Title:
**North Elevation
As Proposed**

CHG Design Ltd

54 Braehead, Lochwinnoch PA12 4AS

Dwg No: 2049D-14	Date: 02.06.21
Scale: 1:50@A3	Rev: -
Status: Planning	

