


- EXISTING MATERIALS:**
- roof - slates
 - felt
 - ridge tiles - zinc
 - roof structure - timber
 - walls - stone
 - windows - timber
 - doors - timber

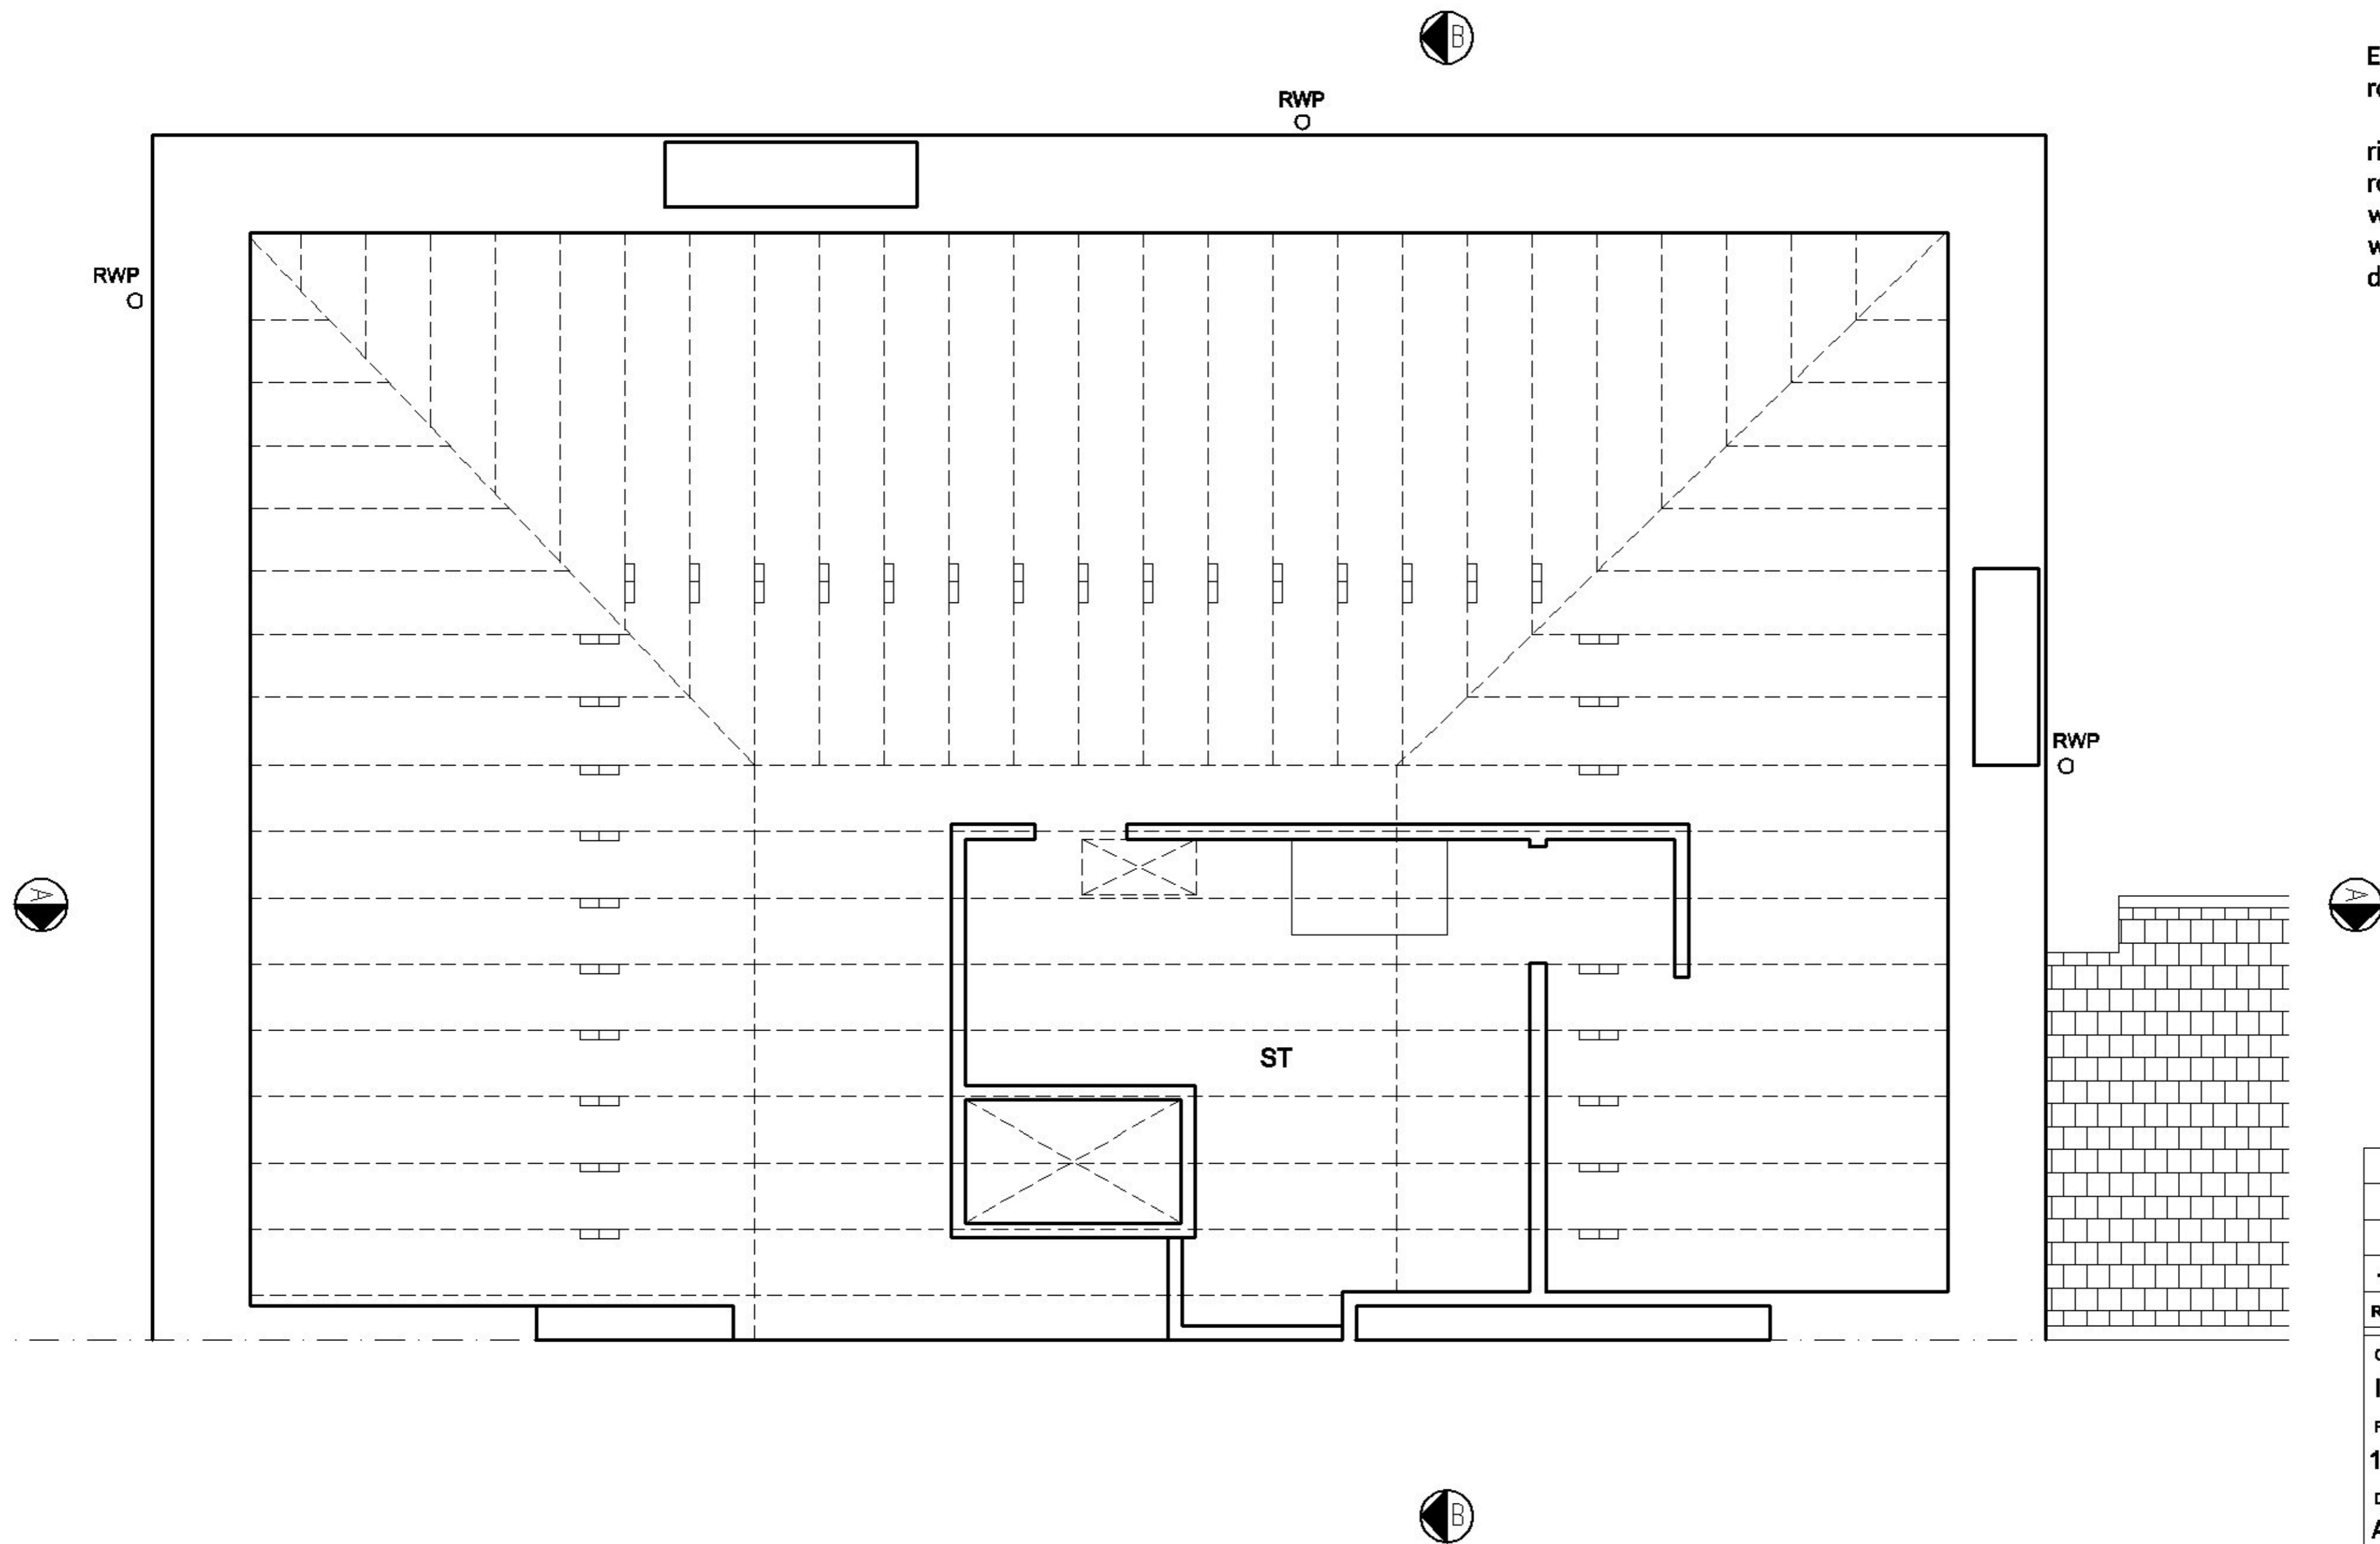

Rev	Date	Description
-	24.08.21	planning

Client:
Ian Cochran

Project:
1 Striven Gdns. G20 6DU

Drawing Title:
**Attic Floor Plan
As Existing**

CHG Design Ltd

54 Braehead, Lochwinnoch PA12 4AS



Dwg No: 2049D Date: 18.11.20

Scale: 1:50@A3 Rev: -

Status: Planning

ATTIC FLOOR PLAN 1:50

