




POD NO. 2 ELEVATION DRAWINGS

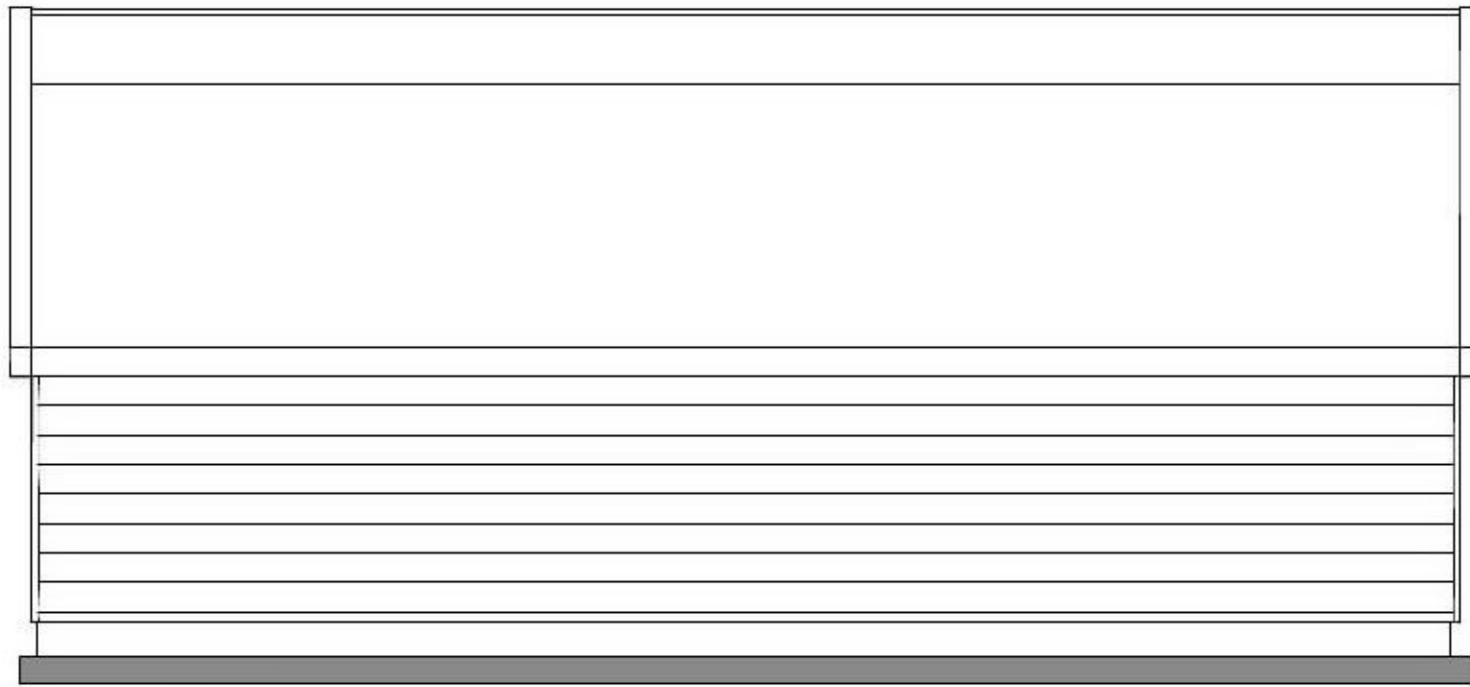


SOUTH WEST
ELEVATION

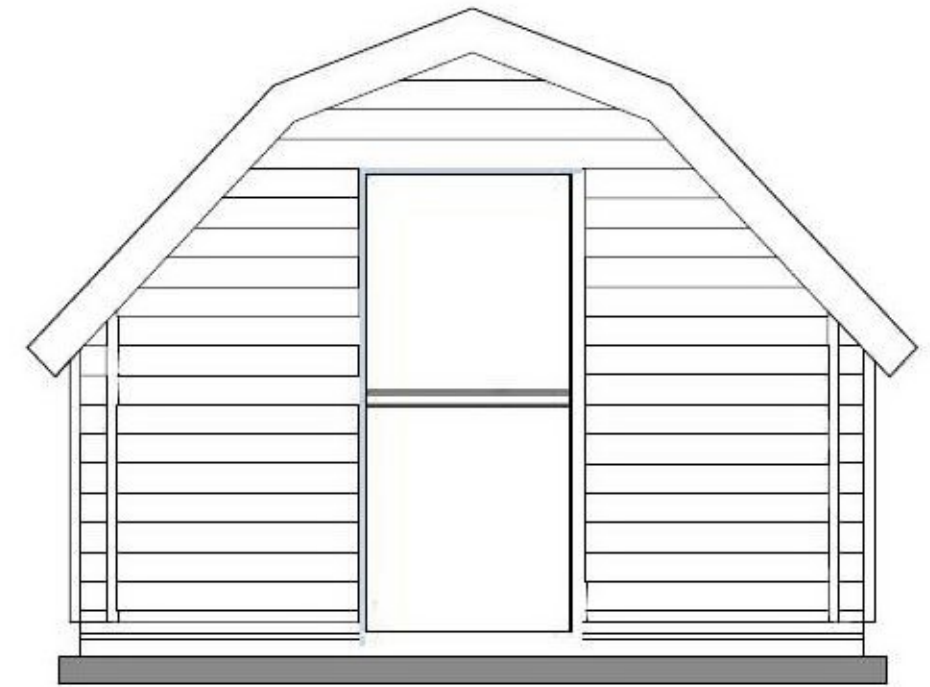

SOUTH EAST ELEVATION

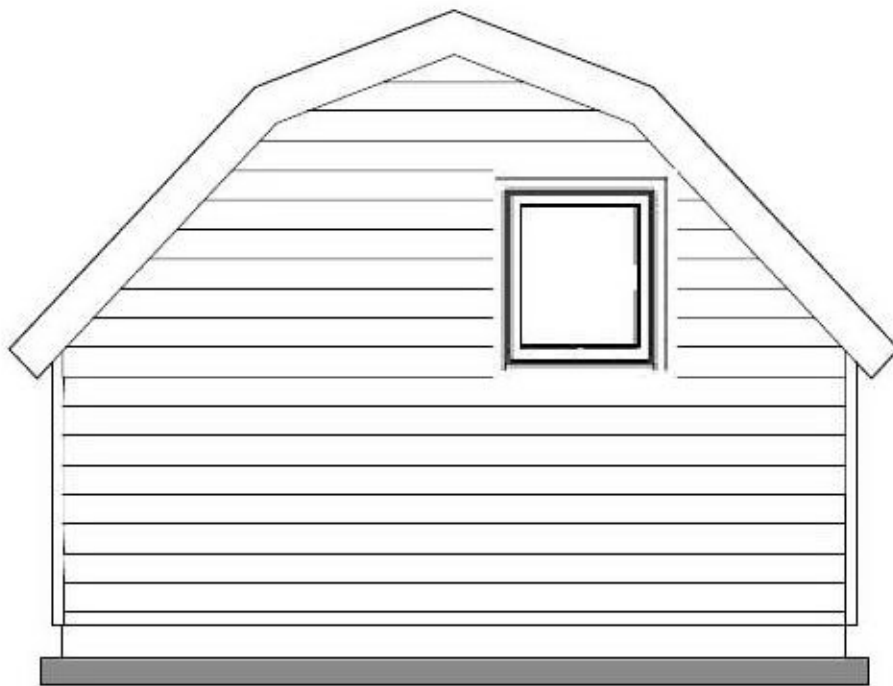

NORTH WEST ELEVATION

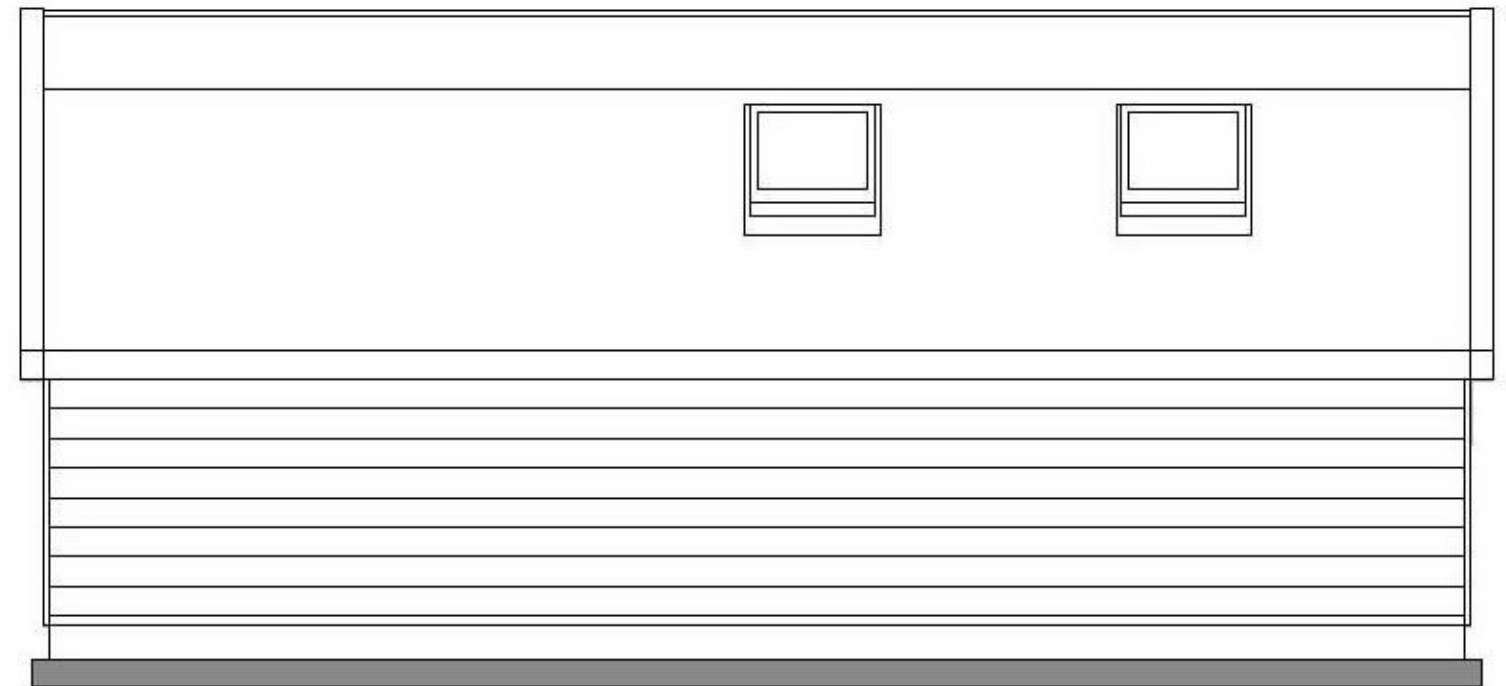

NORTH EAST
ELEVATION



SCALE 1:50 @ A4

ACCOMODATION AREA = 14.60m²